


6/23/16



| |
|---------------------|
| PROJ. REFERENCE NO. |
| R-5819 / R-5820 |

| |
|-----------|
| SHEET NO. |
| X-57 |

150 140 130 120 110 100 90 80 70 60 50 40 30 20 10 0 10 20 30 40 50 60 70 80 90 100 110 120 130 140 150

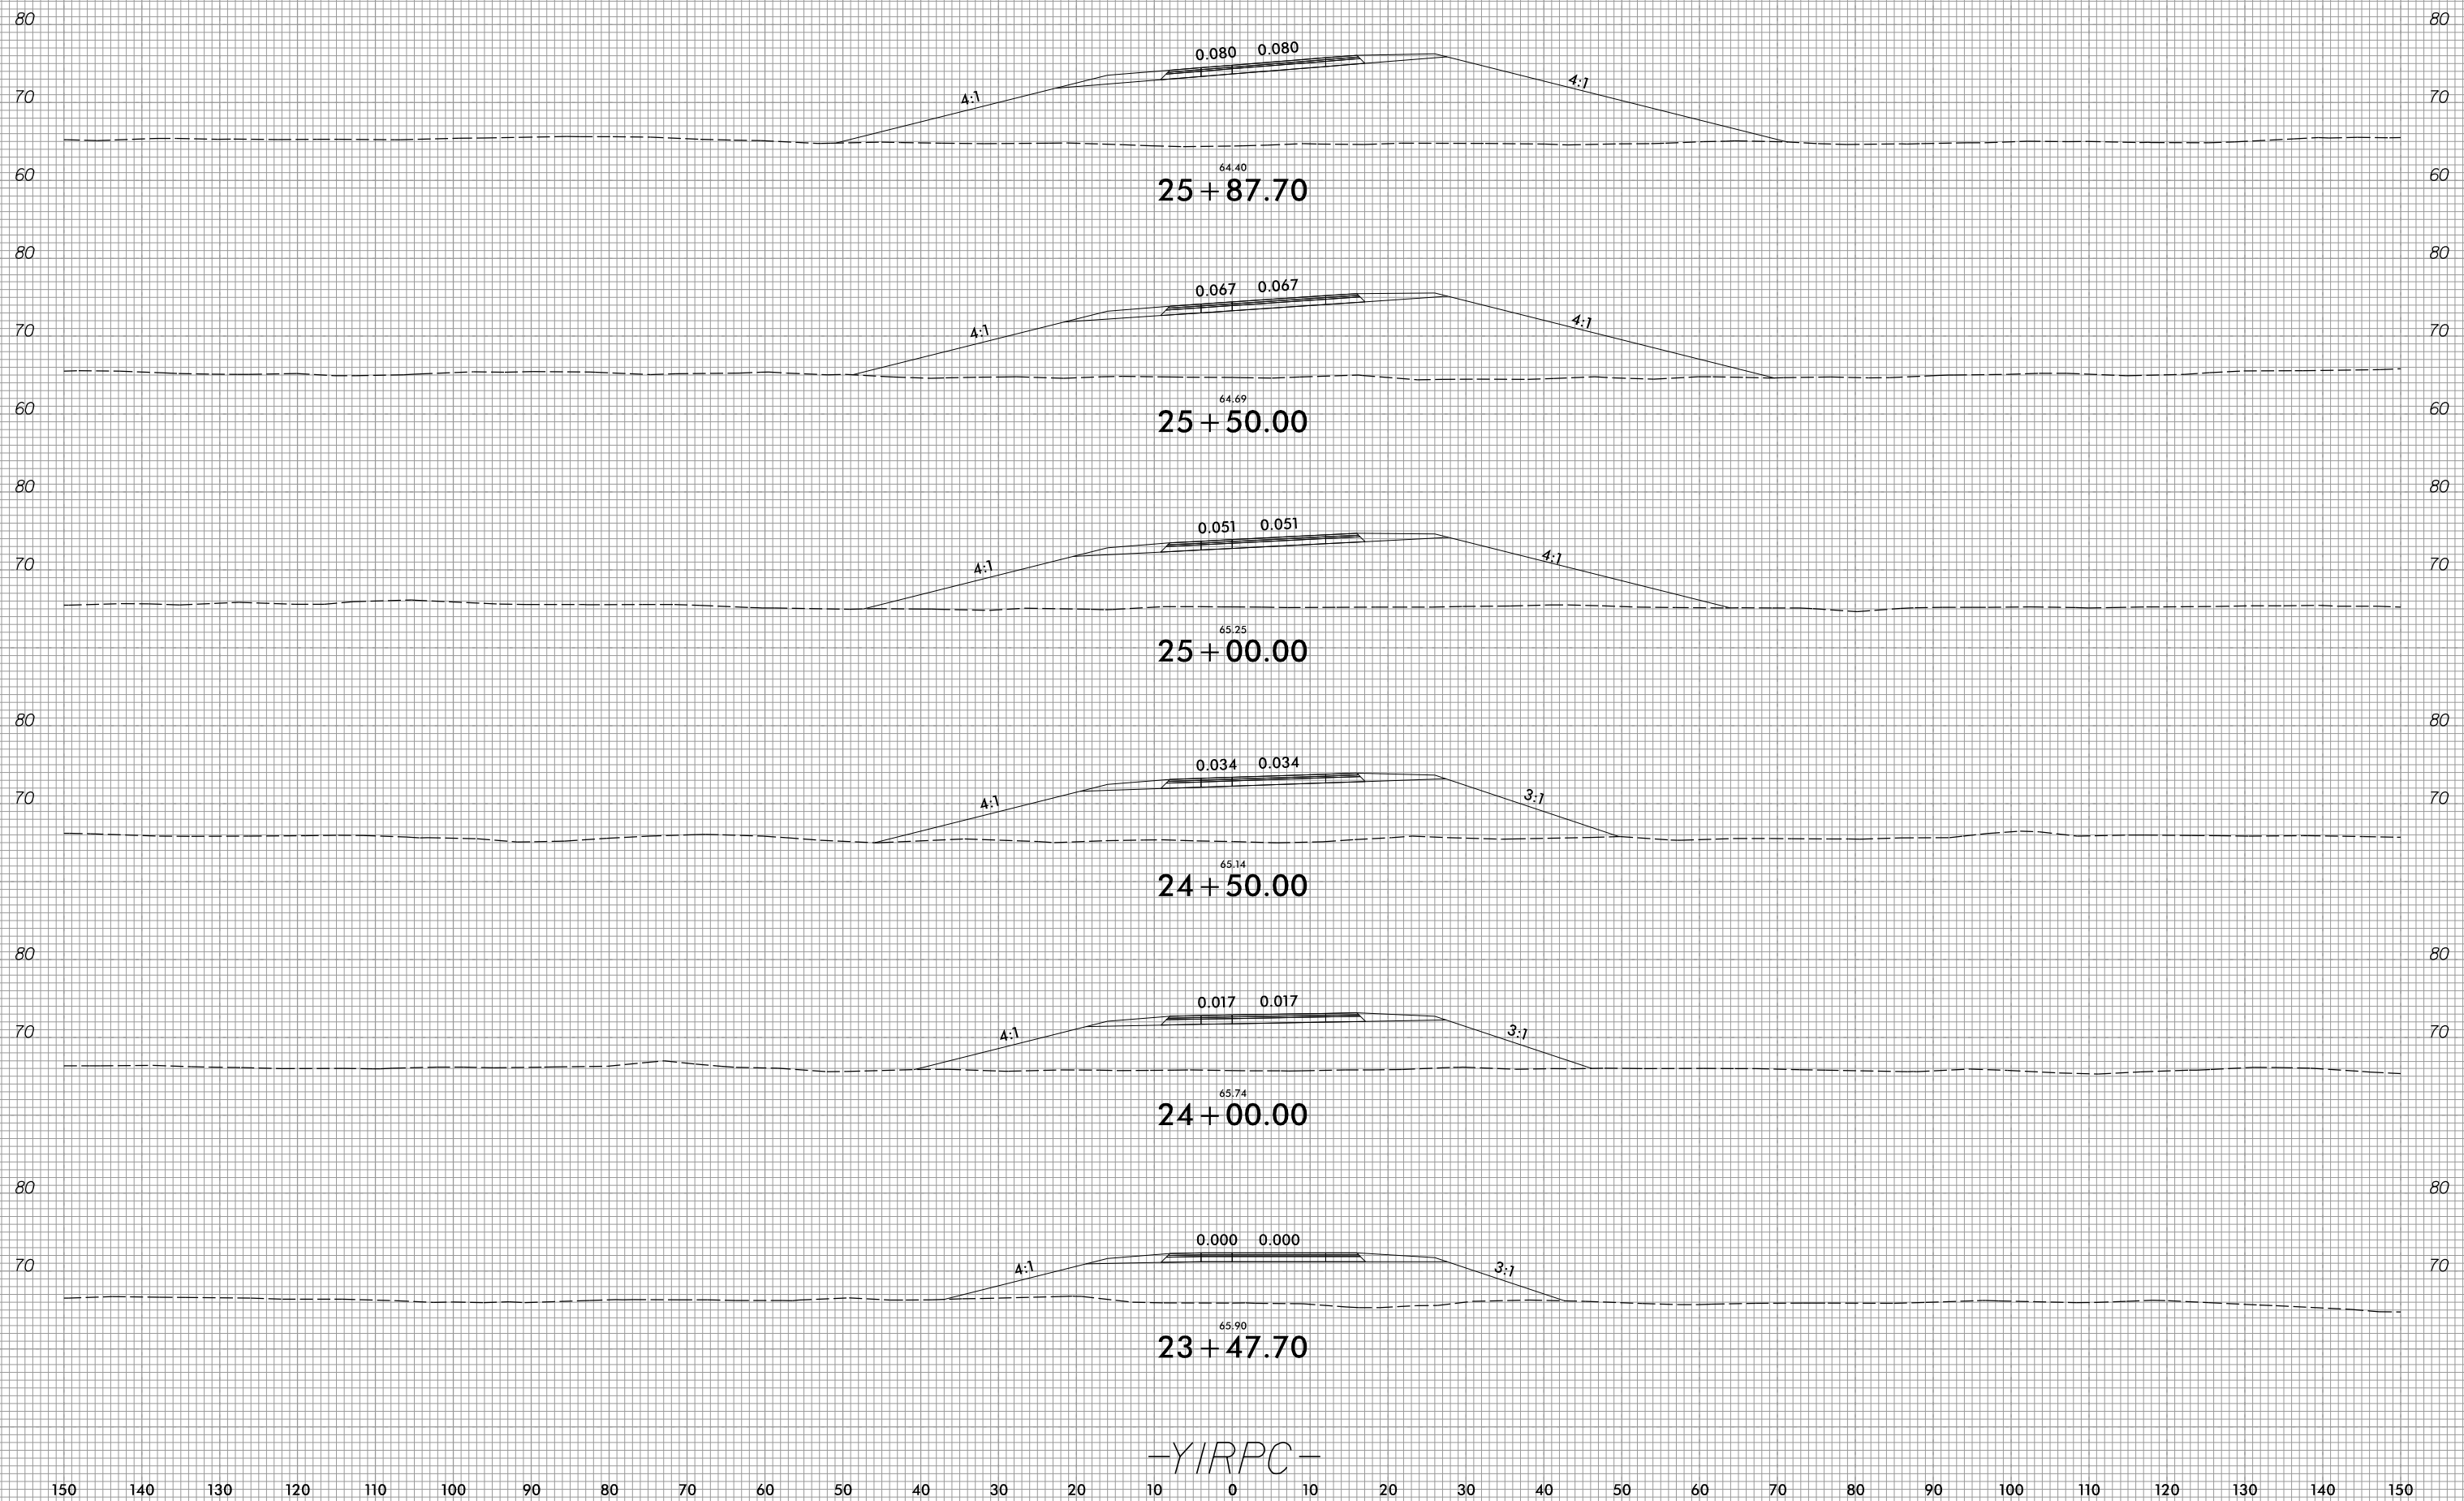

2/15/2022
R:\Roadway\Corridor-Modeling\R5819_R5820_RDY_XPL_YIRPC.dgn
Grant, Augsburg

150 140 130 120 110 100 90 80 70 60 50 40 30 20 10 0 10 20 30 40 50 60 70 80 90 100 110 120 130 140 150