


6/23/16



PROJ. REFERENCE NO.	SHEET NO.
R-5819 / R-5820	X-58

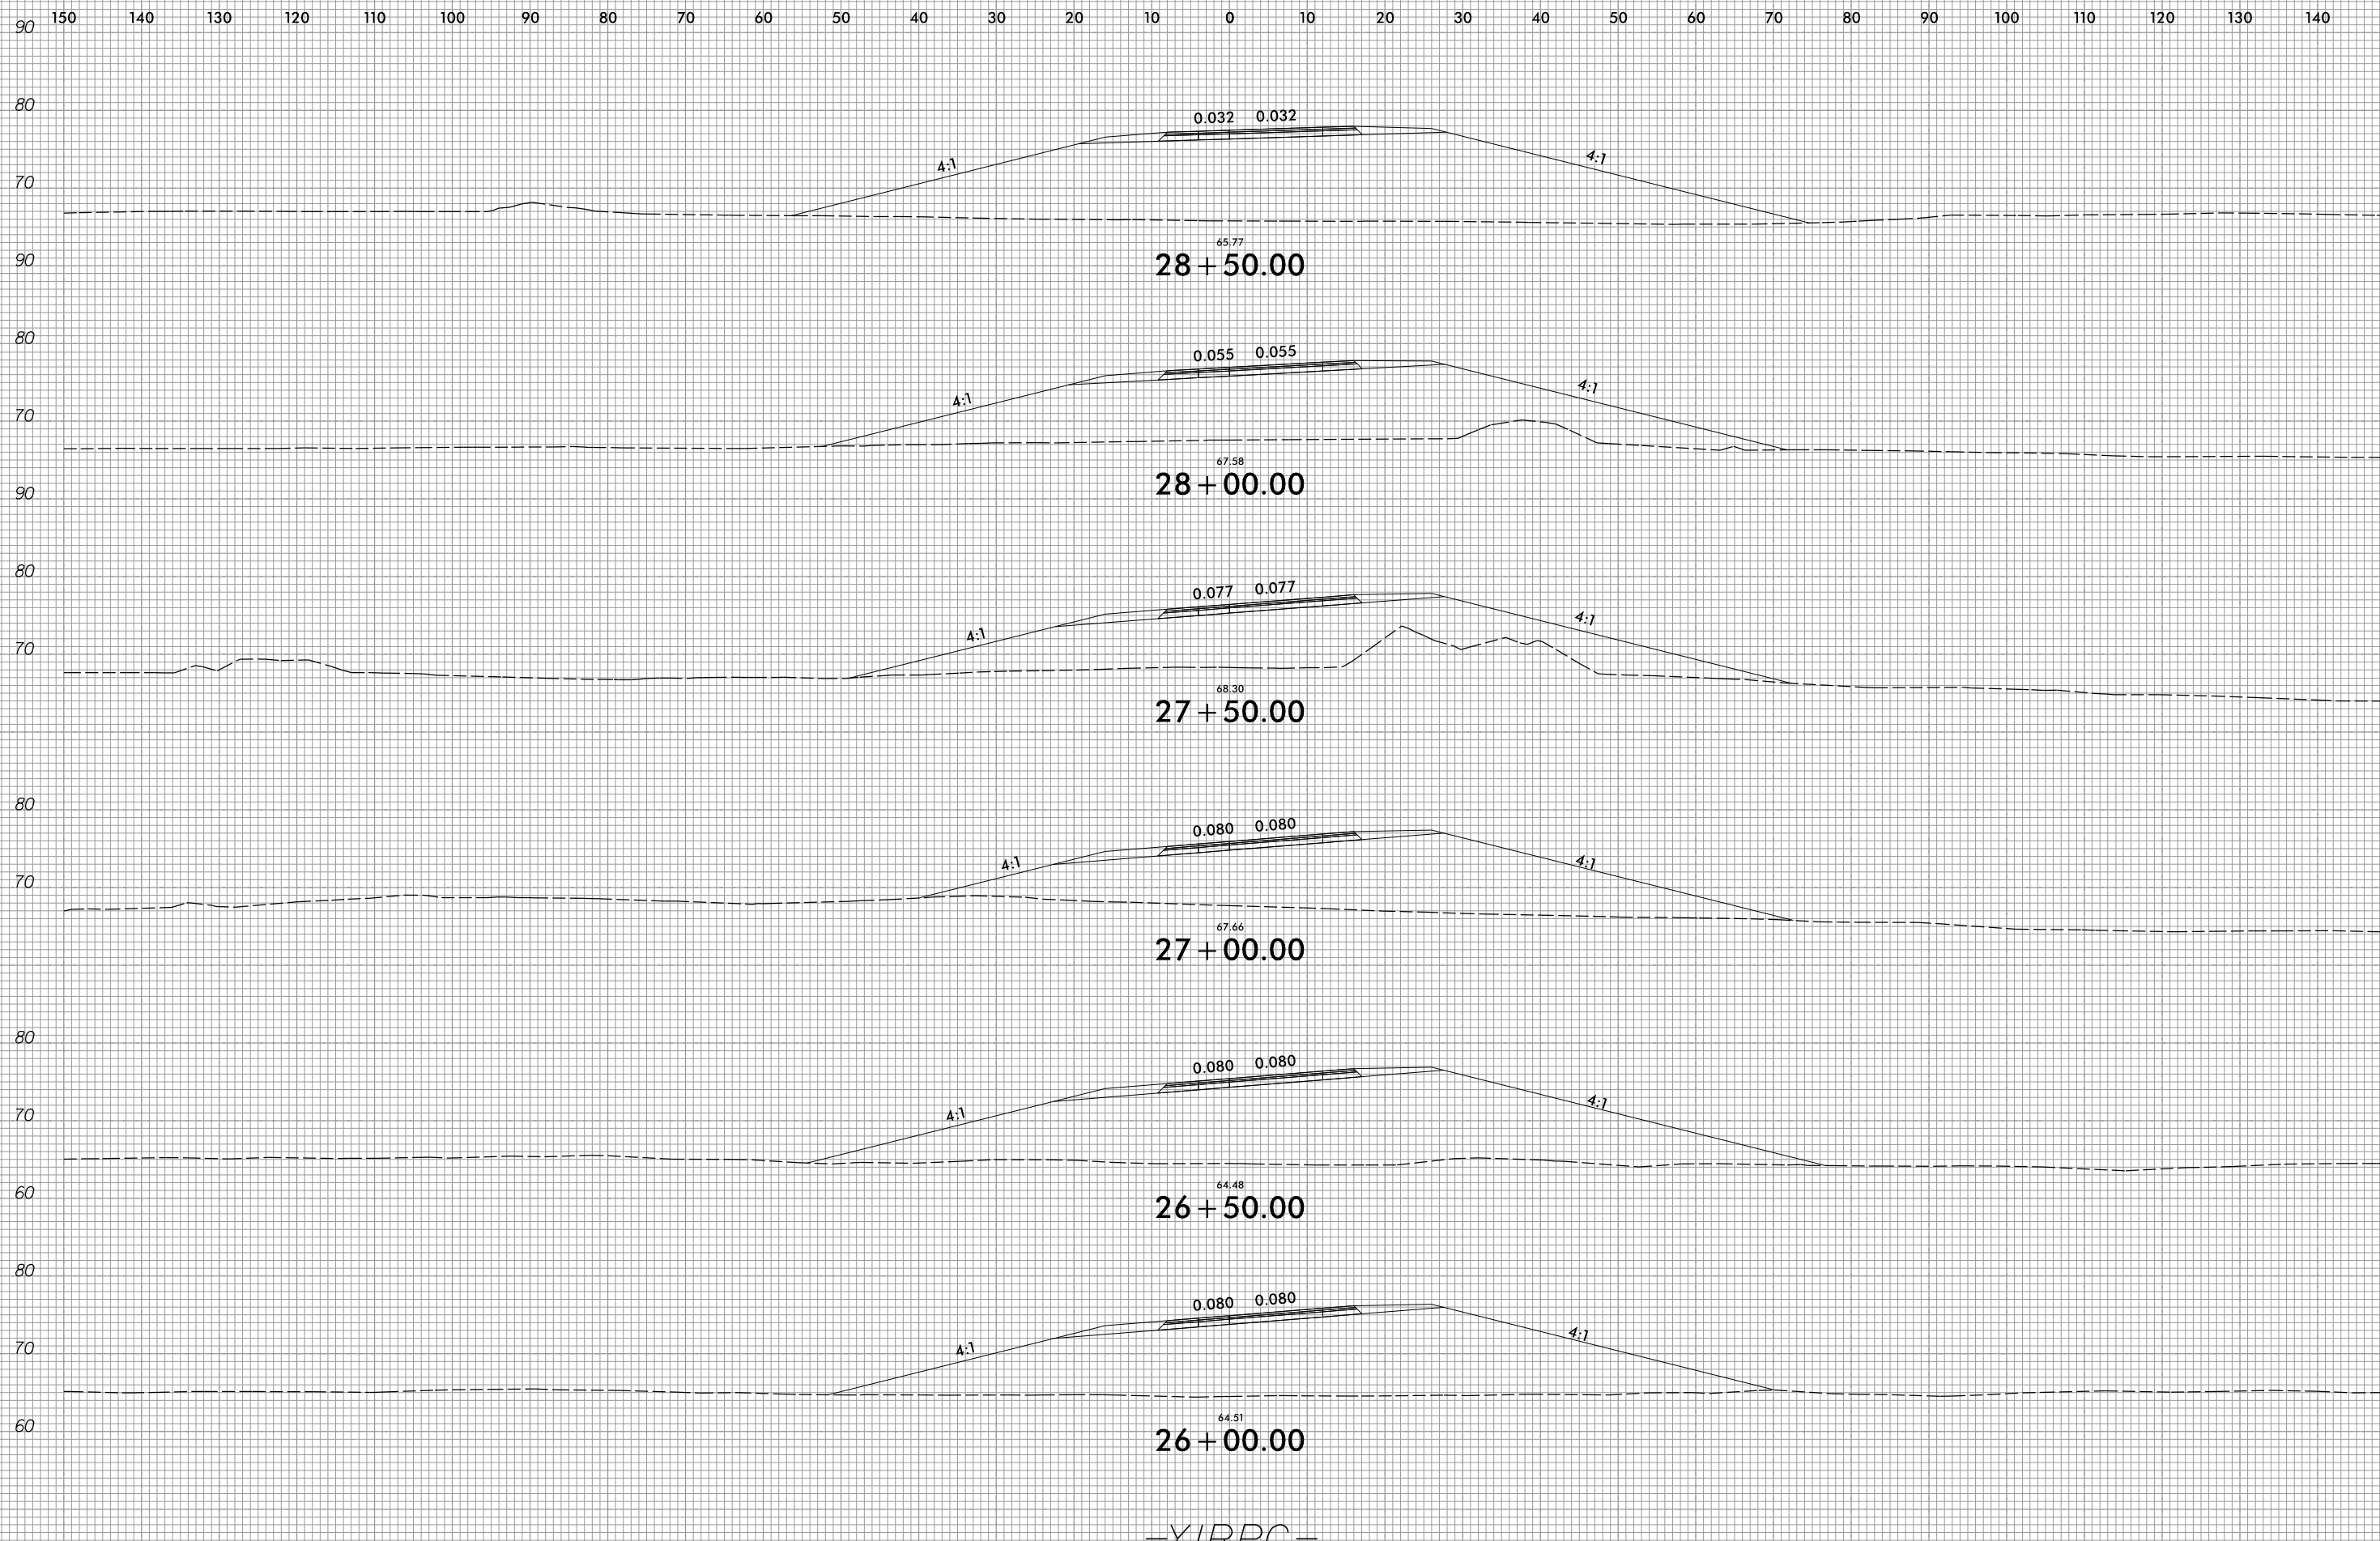

-YIRPC-

2/15/2022
 R:\Roadway\Corridor-Modeling\R5819_R5820_RDY_XPL_YIRPC.dgn
 Grant, Augsburg