







6/23/16



PROJ. REFERENCE NO.  
R-5819 / R-5820

SHEET NO.  
X-61

150 140 130 120 110 100 90 80 70 60 50 40 30 20 10 0 10 20 30 40 50 60 70 80 90 100 110 120 130 140 150

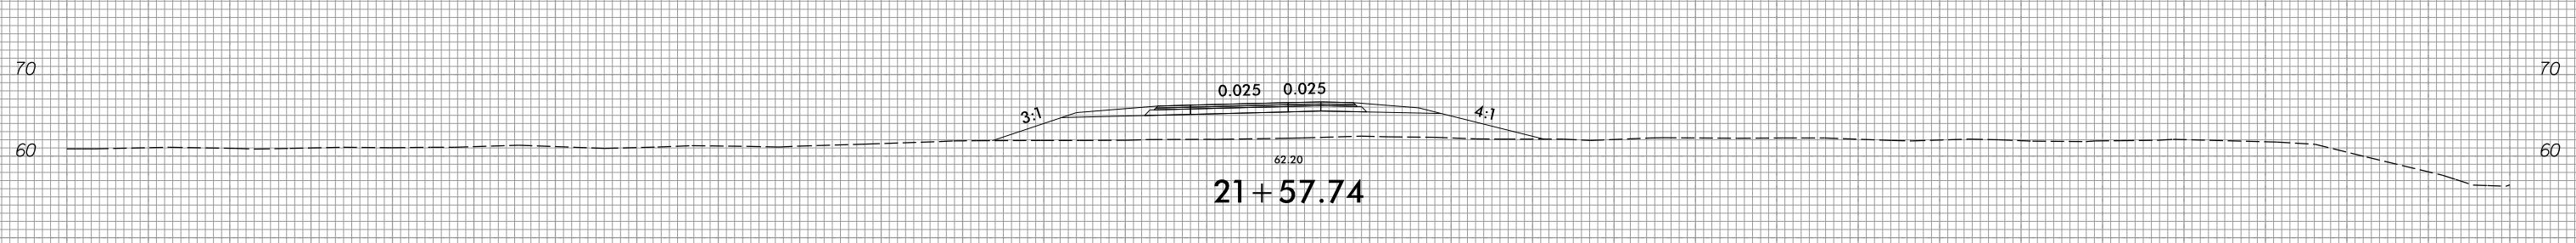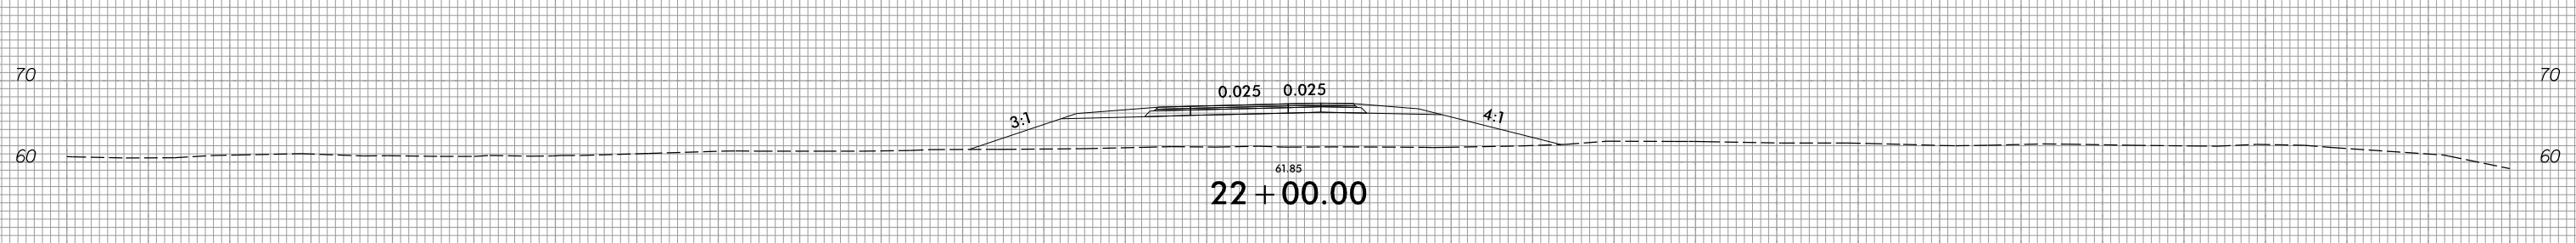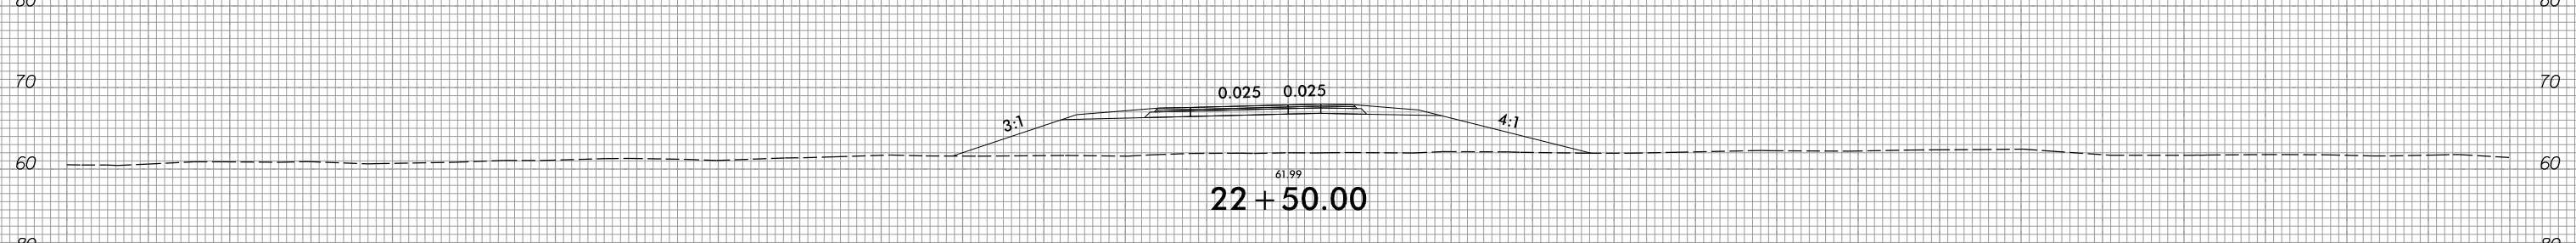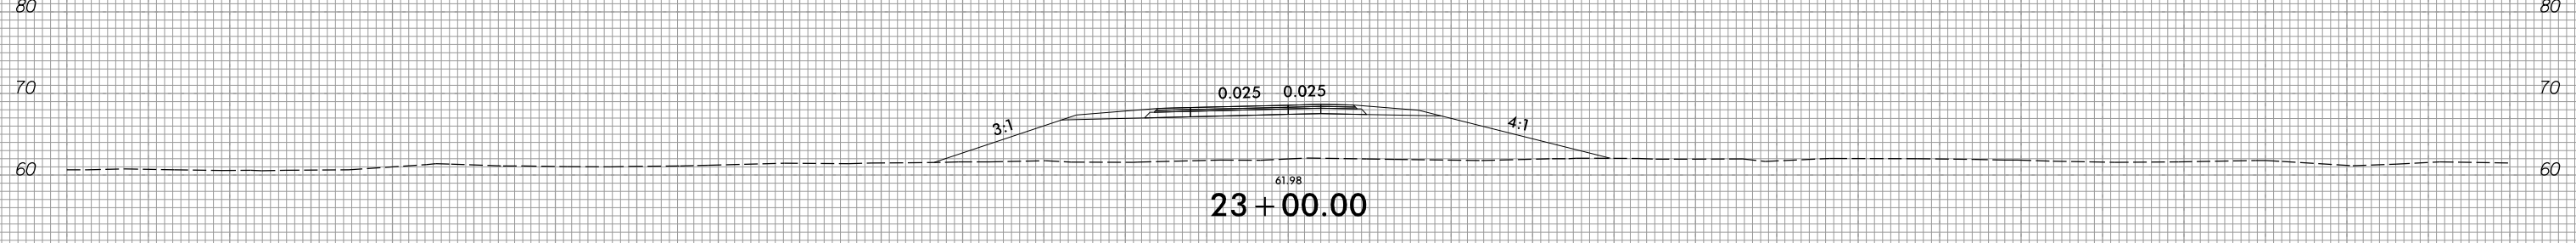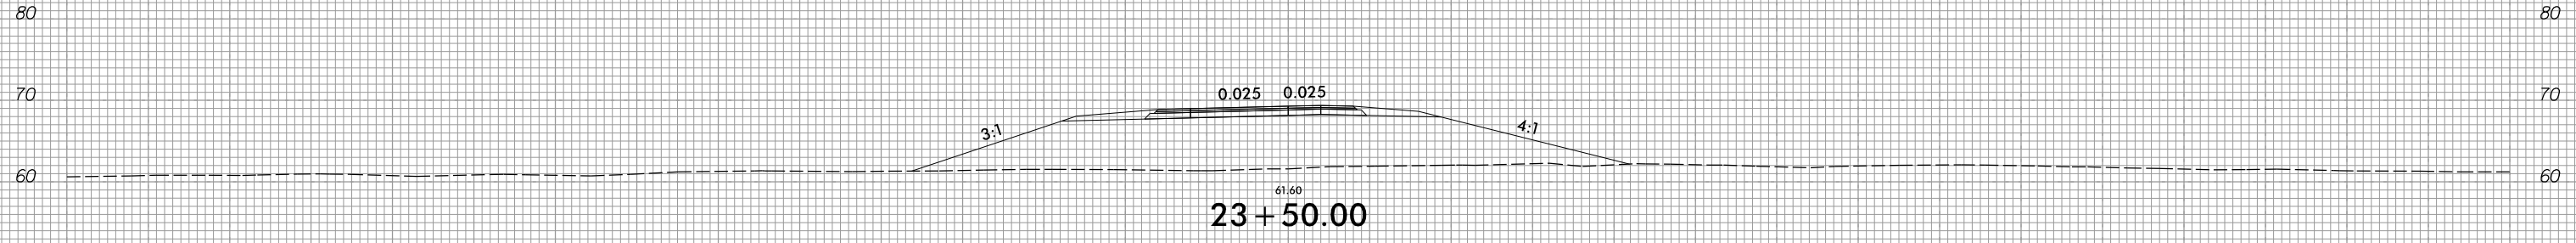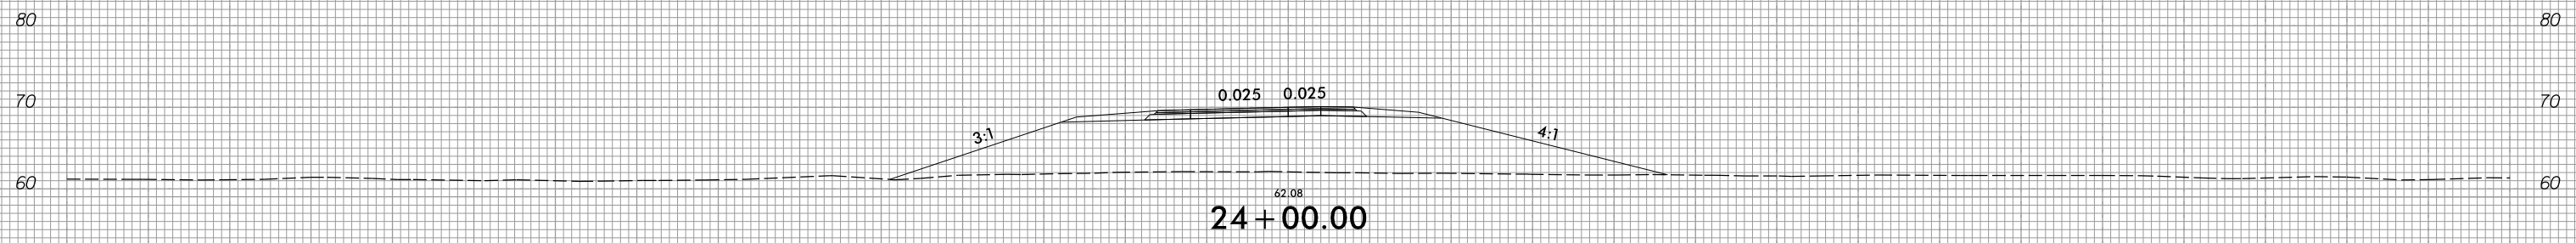

-YIRPD-

150 140 130 120 110 100 90 80 70 60 50 40 30 20 10 0 10 20 30 40 50 60 70 80 90 100 110 120 130 140 150

2/15/2022  
R:\Roadway\Corridor\Mode\ling\RS819\_R5820\_RDY\_XPL\_YIRPD.dgn  
Grant\Augsburg