


6/23/16



PROJ. REFERENCE NO.
R-5819 / R-5820

SHEET NO.
X-64

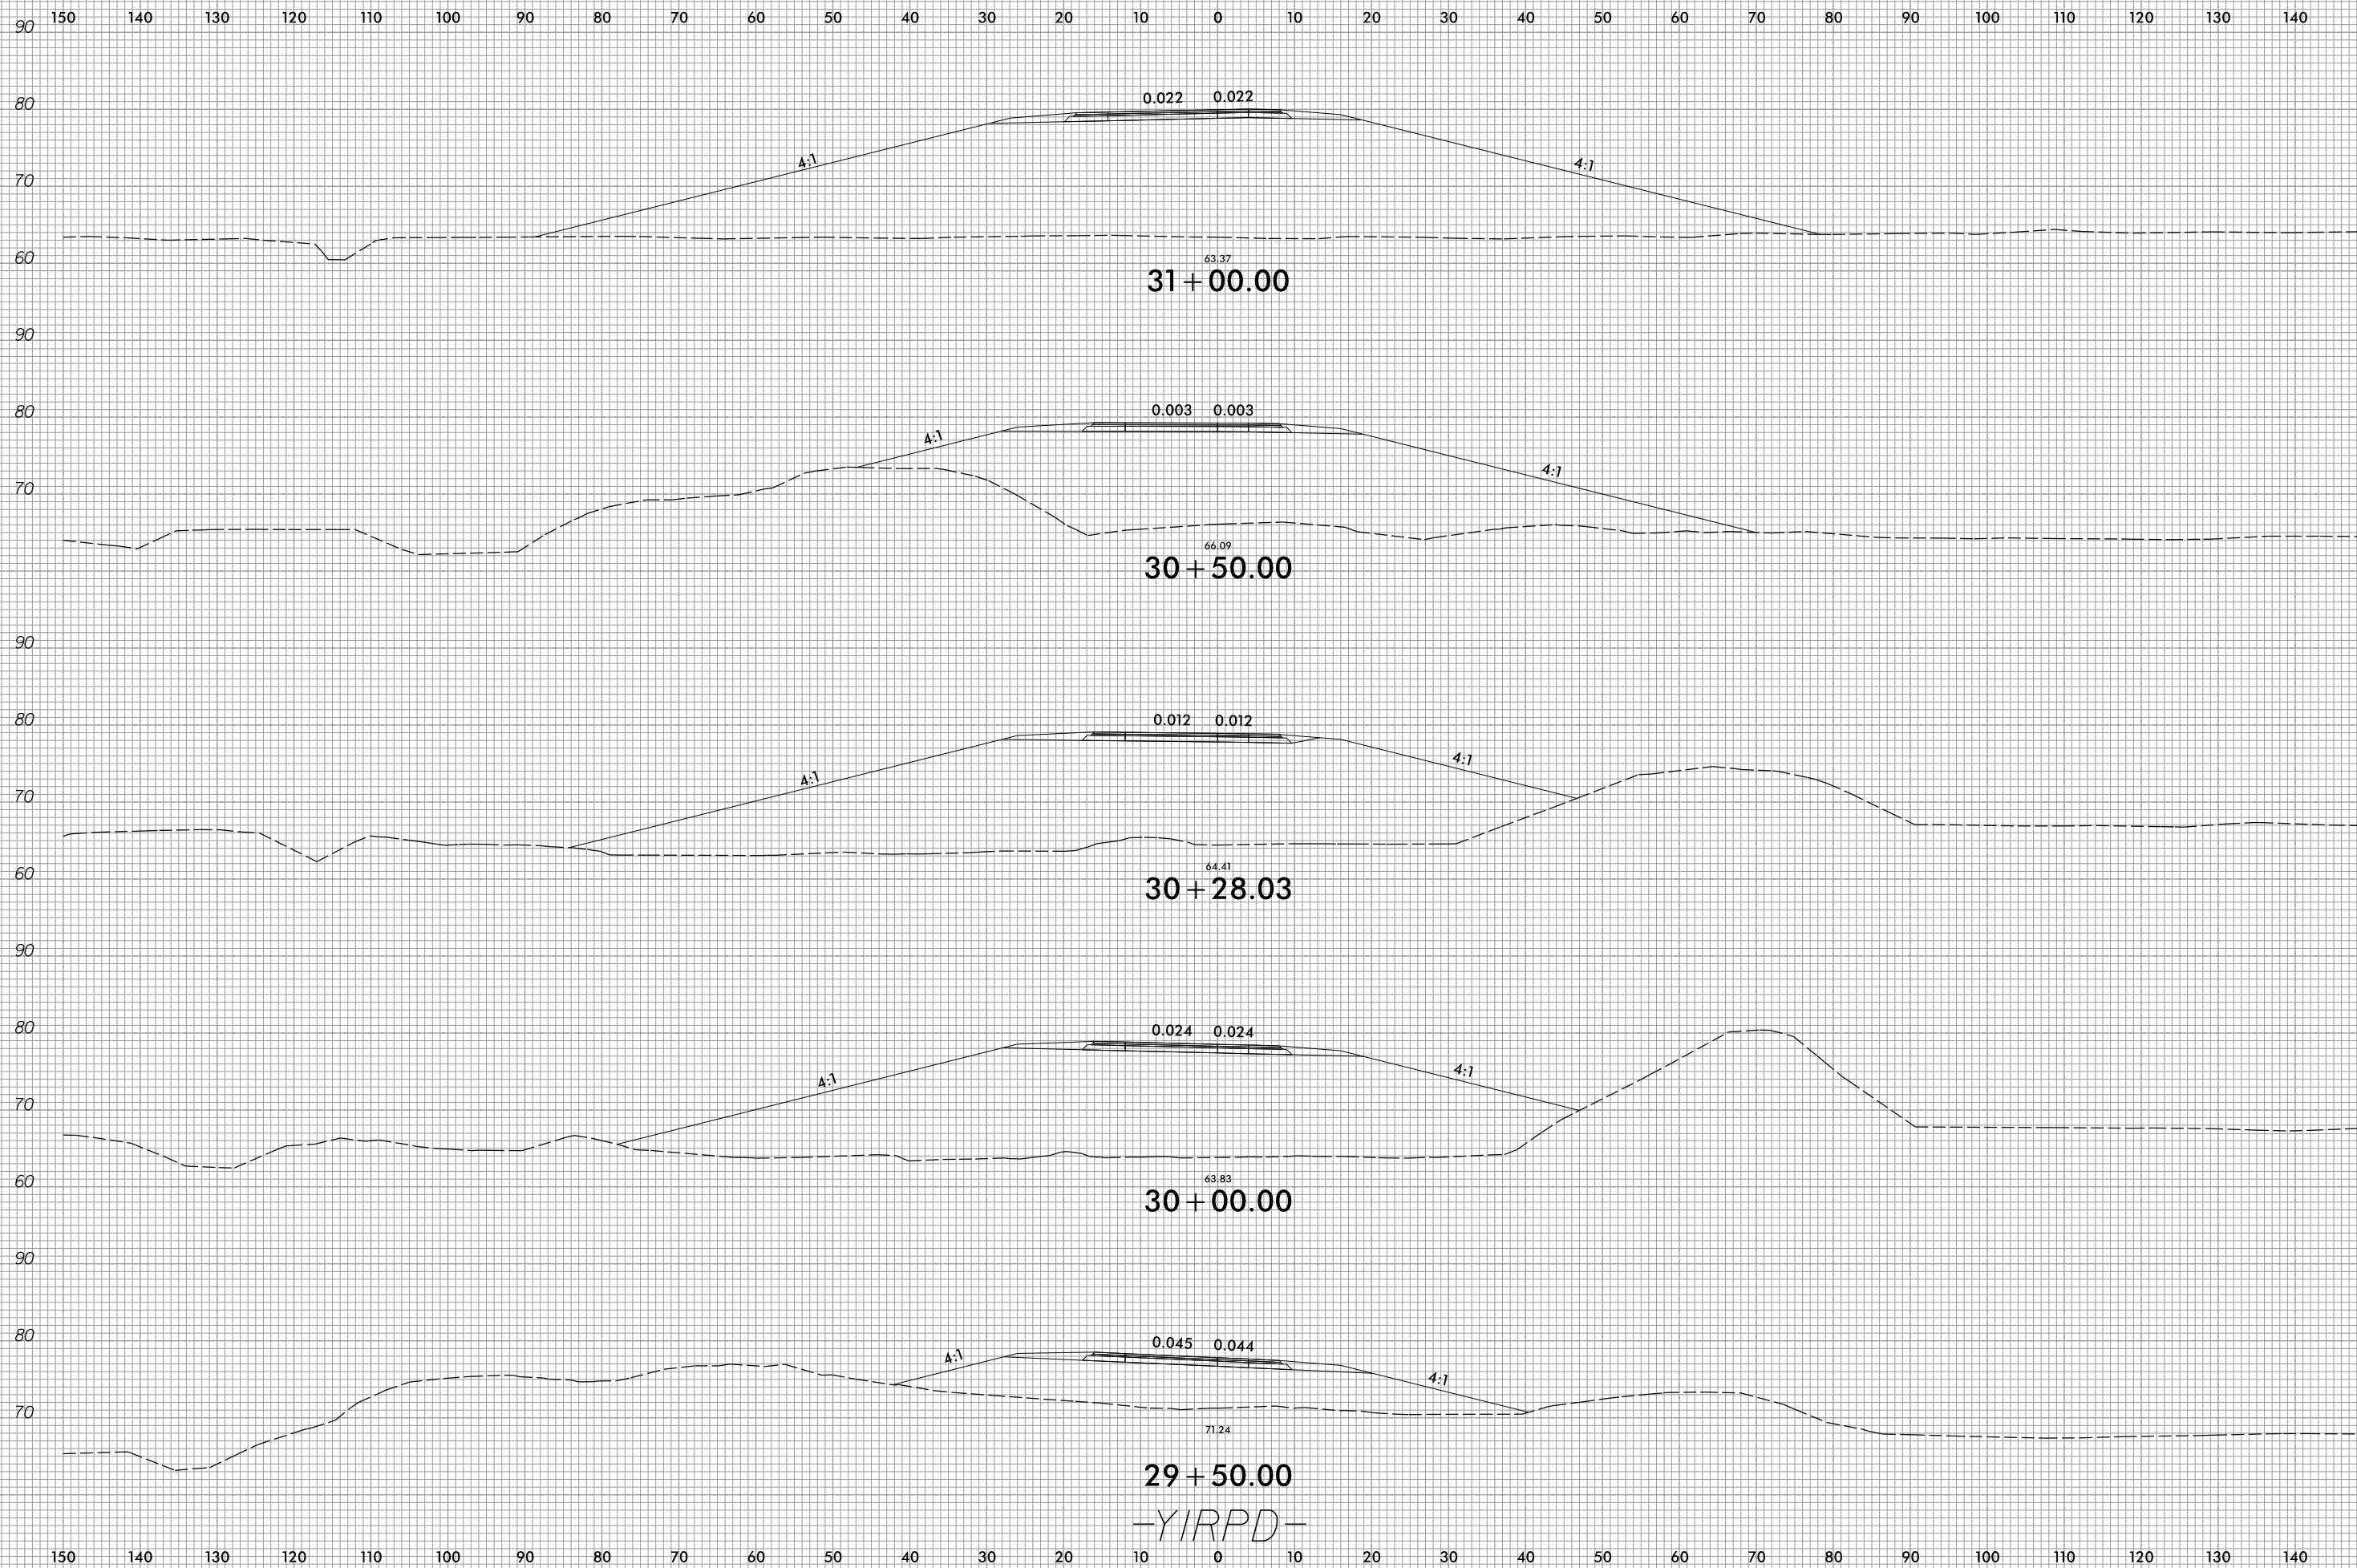

$29+50.00$

-YIRPD-

2/15/2022
R:\Roadway\Corridor-Modeling\R5819_R5820_RDY_XPL_YIRPD.dgn
Grant.Augsburg