


6/23/16



PROJ. REFERENCE NO.
R-5819/R-5820

SHEET NO.
X-67

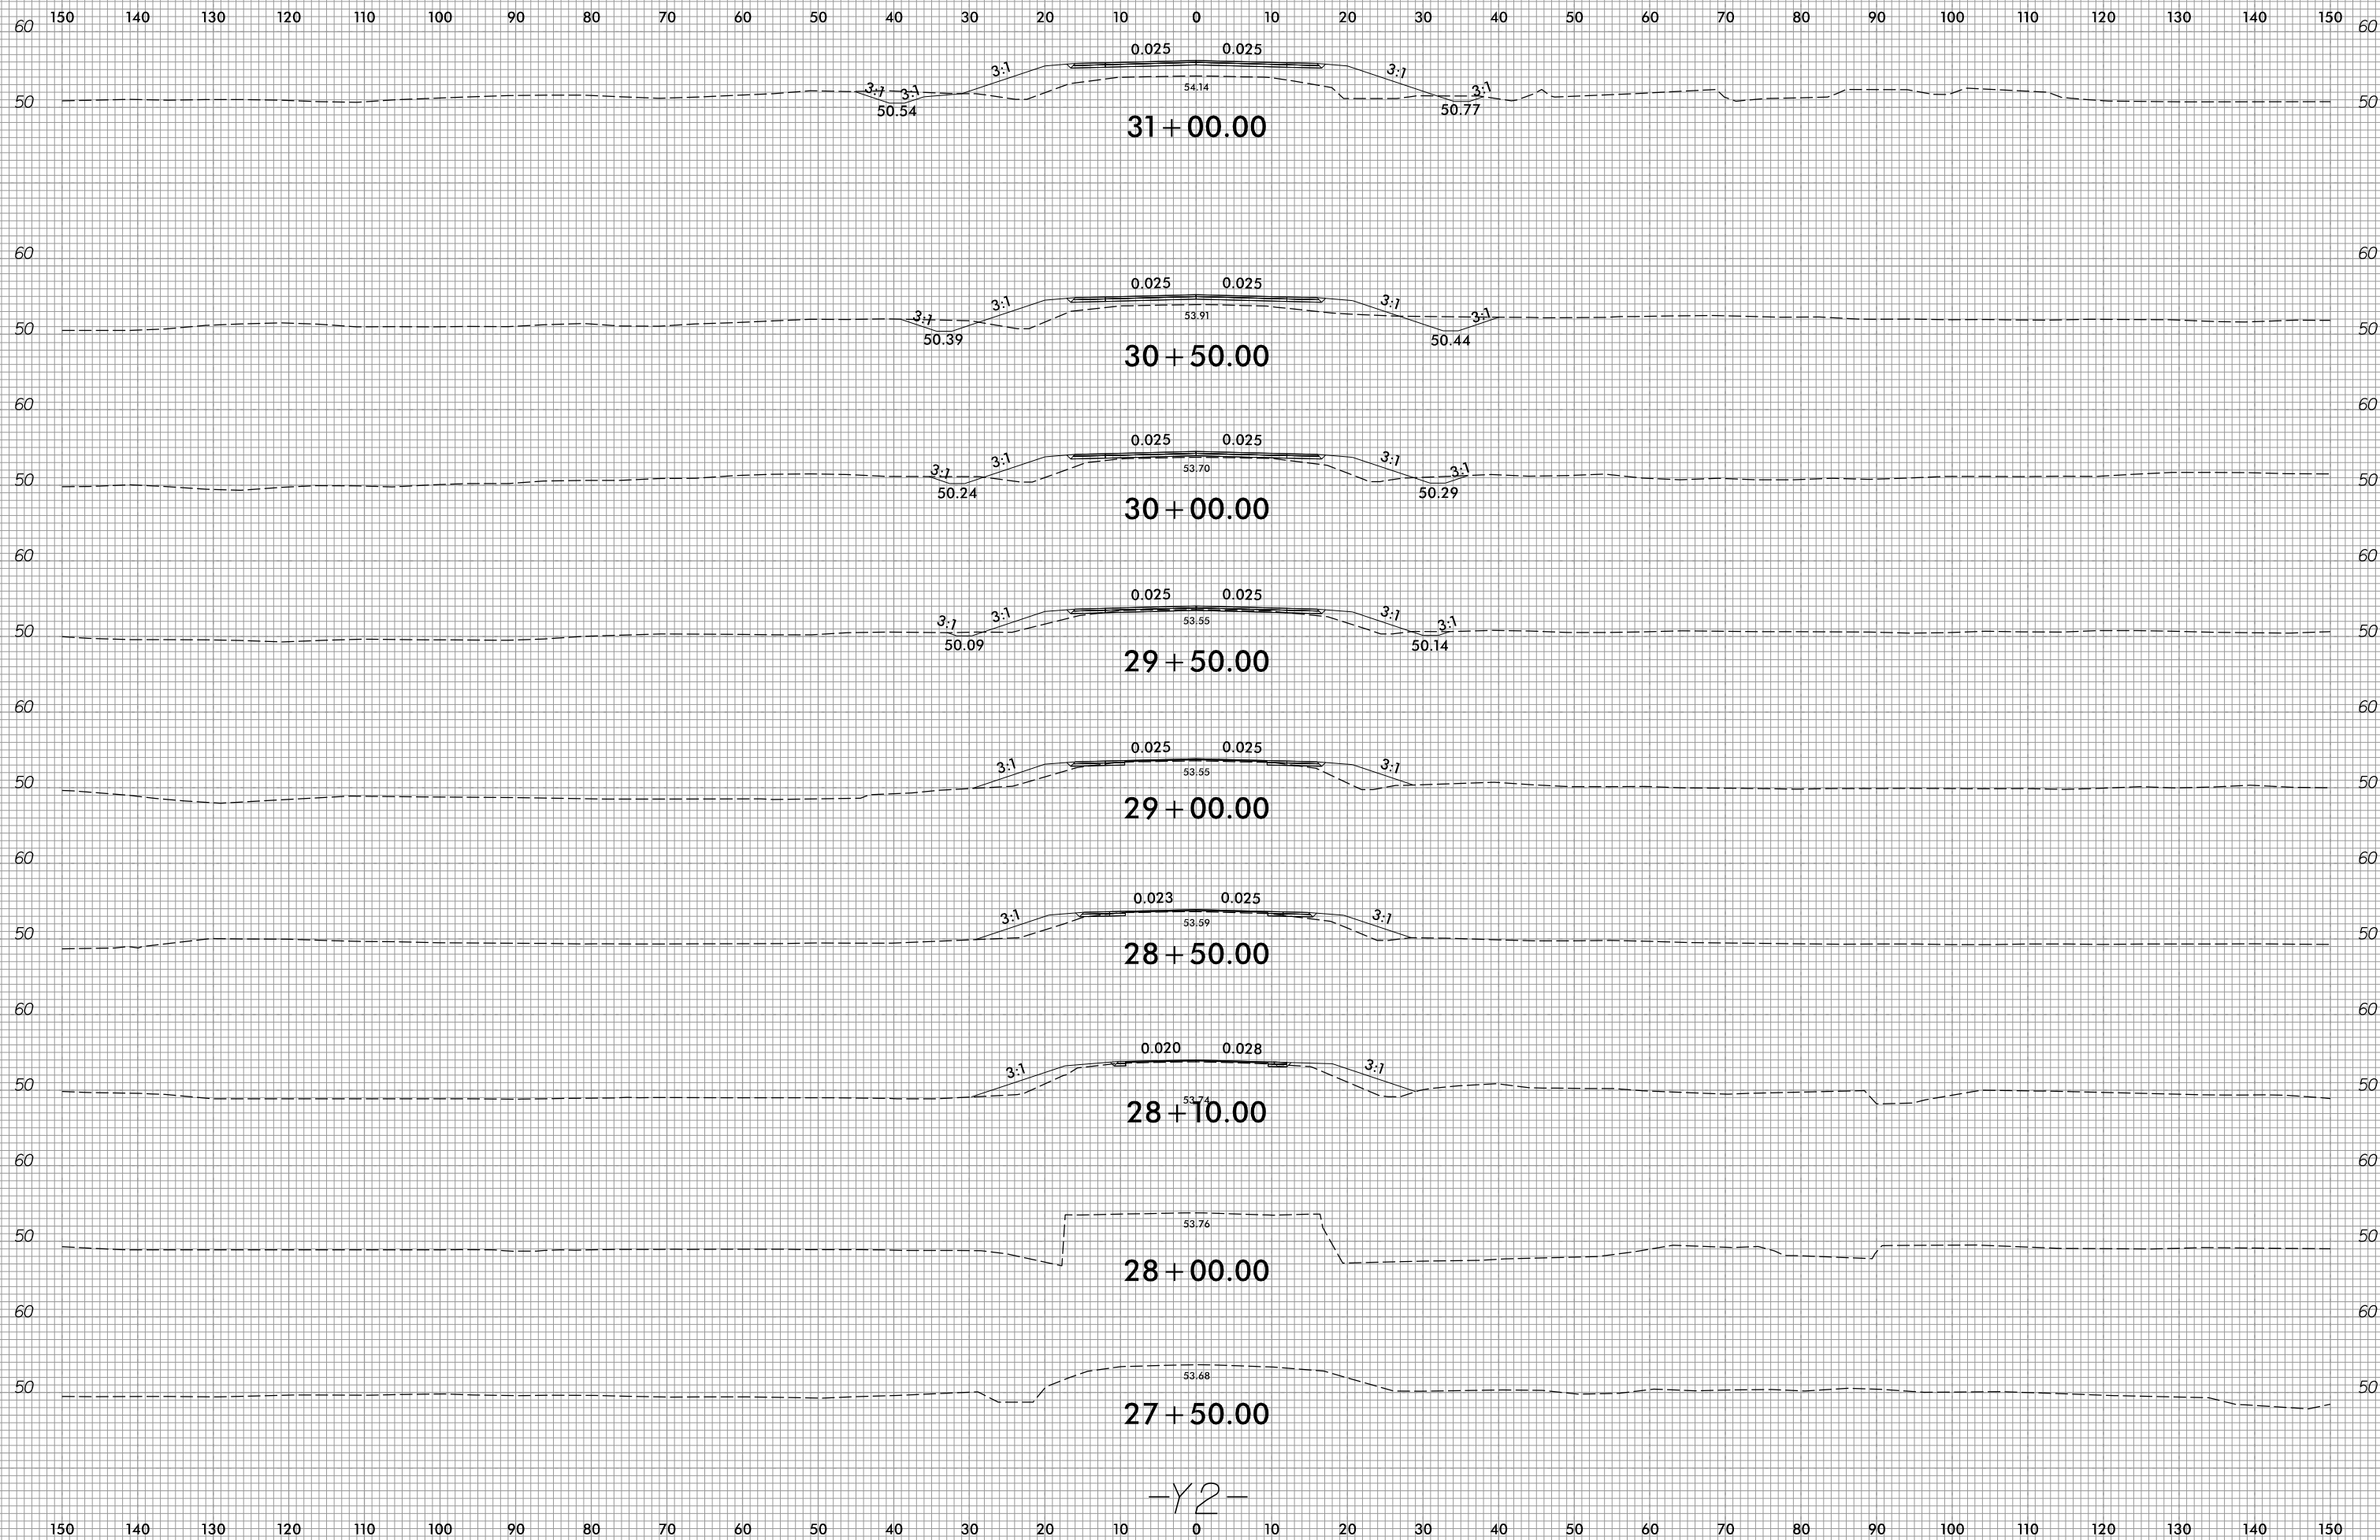

-Y2-

2/15/2022
R:\Roadway\Corridor\Mode\ing\RS819_R5820_RDY_XPL_Y2.dgn
Grant\Augsburg