

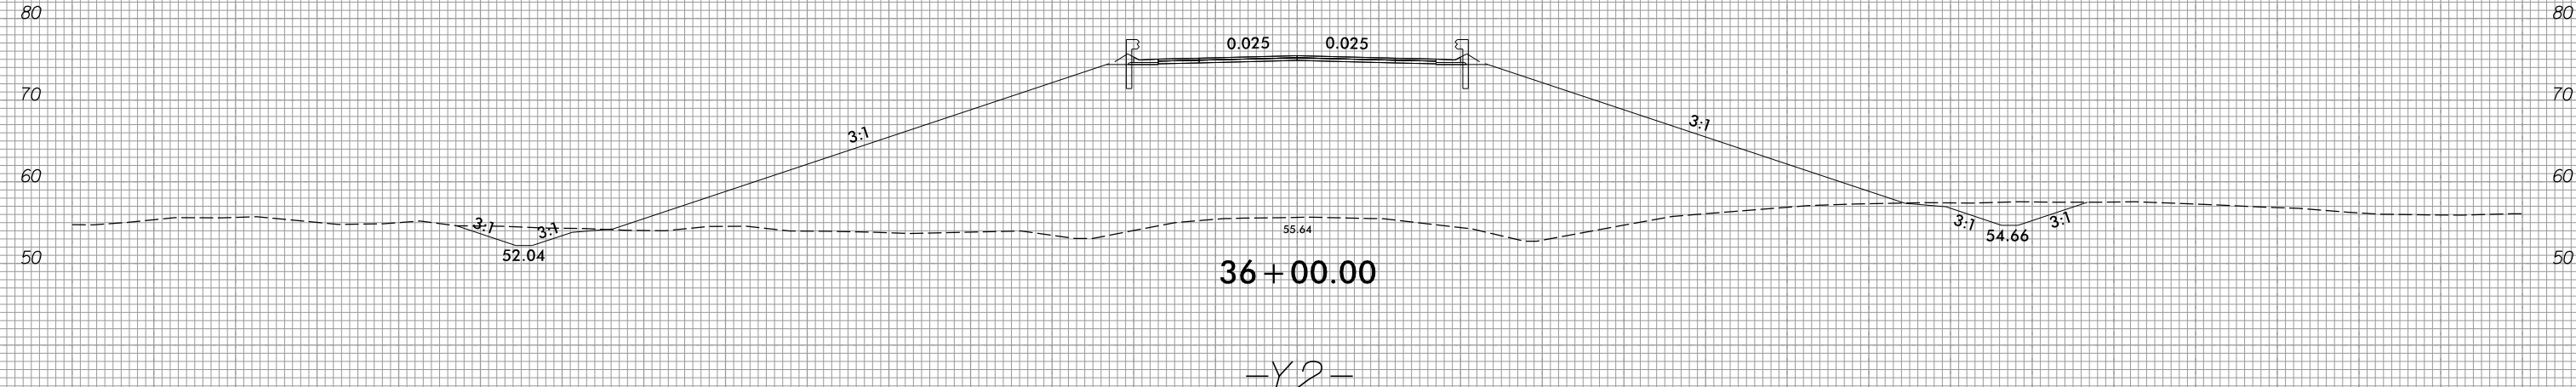
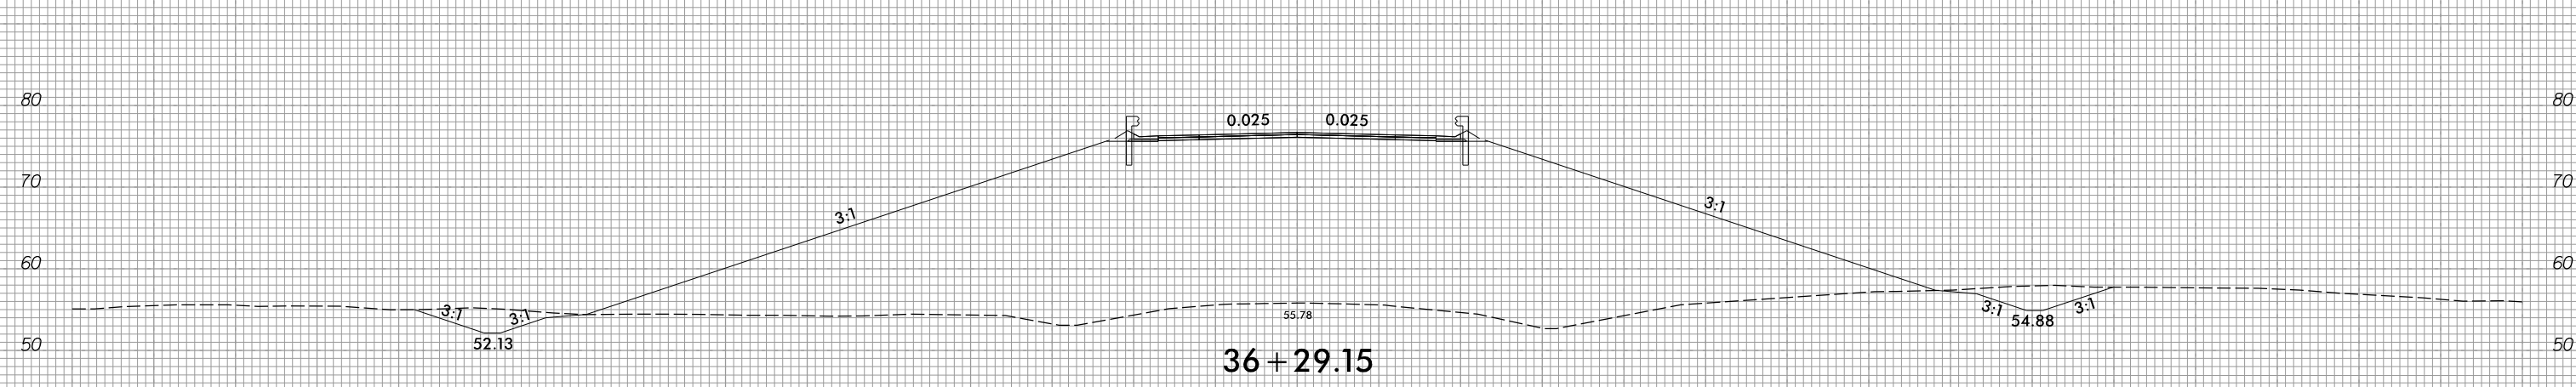


6/23/16

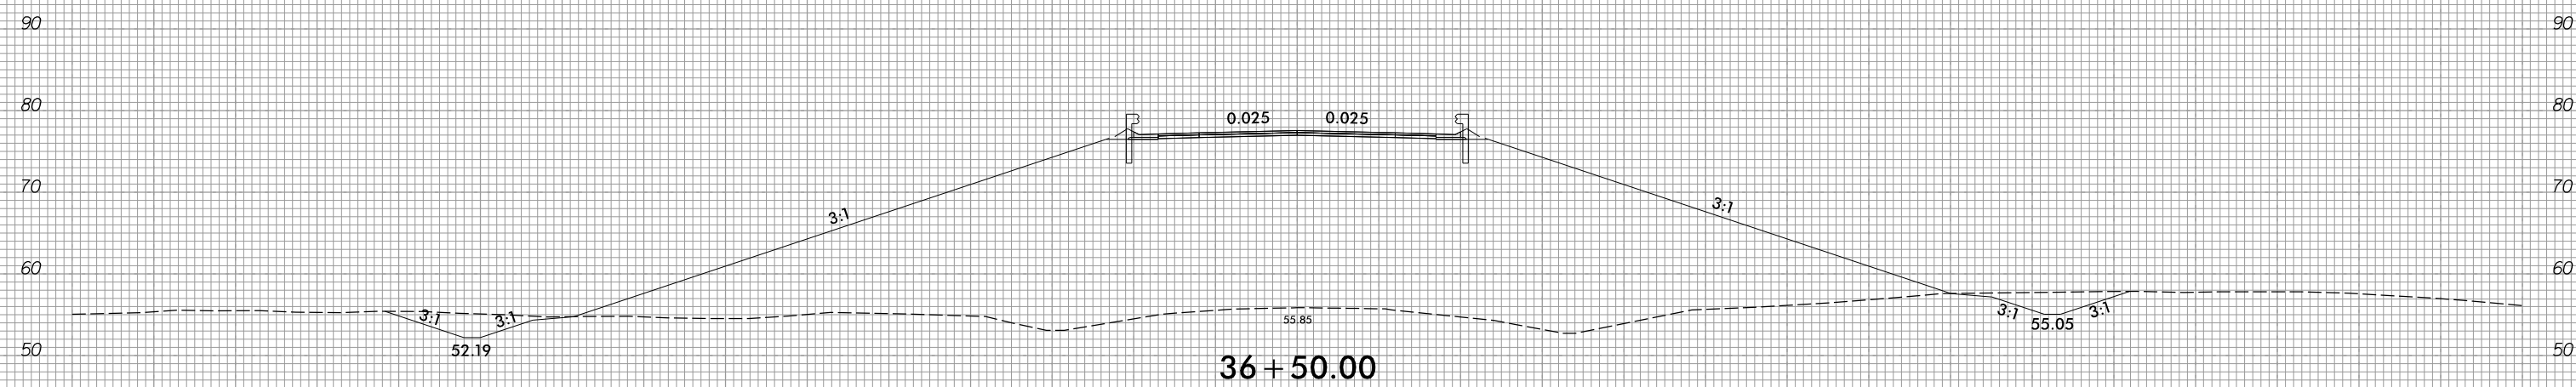

PROJ. REFERENCE NO.	SHEET NO.
R-5819/R-5820	X-70

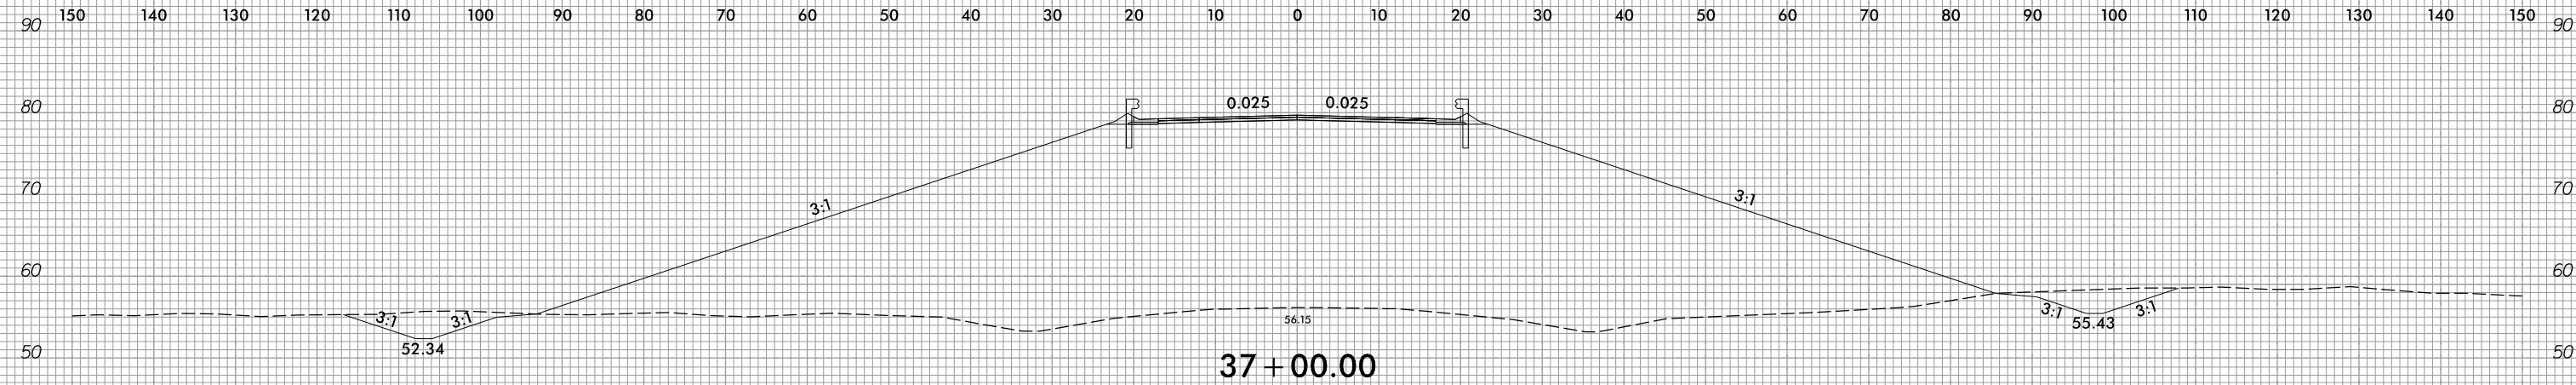

-Y2-

2/15/2022
R:\Roadway\CorridorModeling\R5819_R5820_RDY_XPL_Y2.dgn
Grant.Augsburg