


6/23/16



PROJ. REFERENCE NO.
R-5819/R-5820

SHEET NO.
X-72

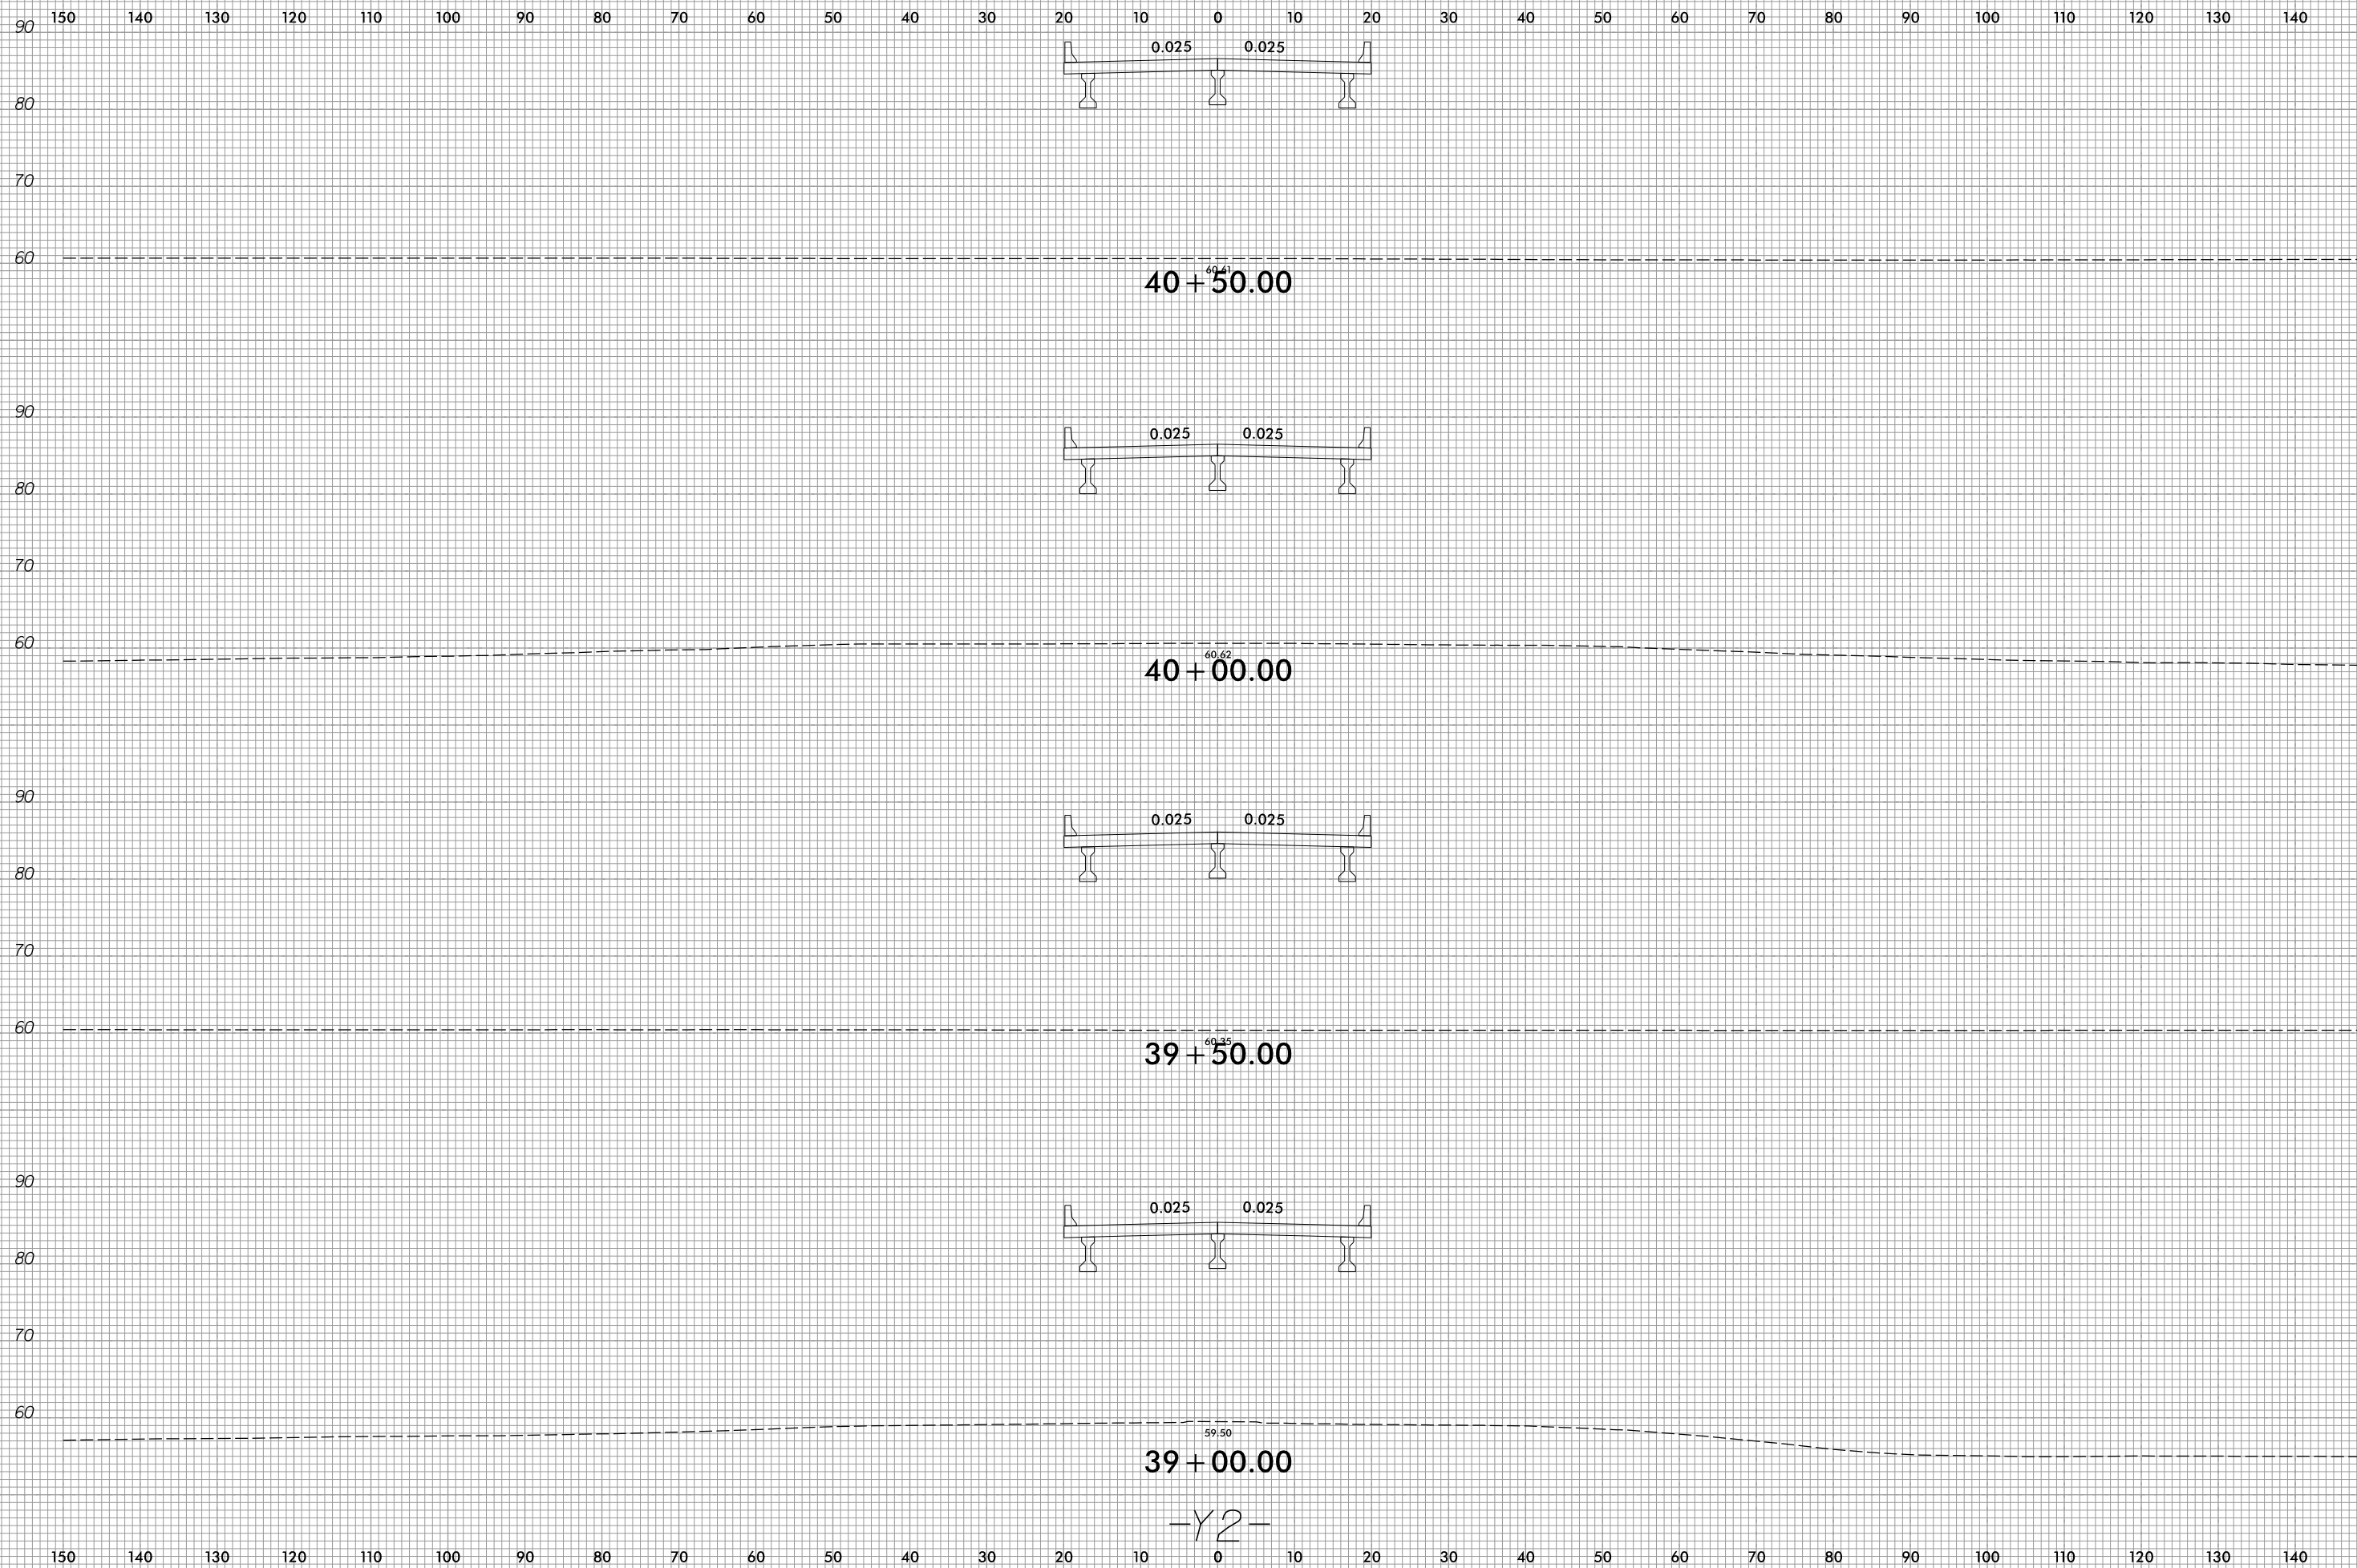

2/15/2022
R:\Roadway\Corridor-Modeling\R5819_R5820_RDY_XPL_Y2.dgn
Grant, Augsburg

40+50.00

40+00.00

39+50.00

39+00.00

-Y2-