


6/23/16




PROJ. REFERENCE NO.	SHEET NO.
R-5819/R-5820	X-74


150 140 130 120 110 100 90 80 70 60 50 40 30 20 10 0 10 20 30 40 50 60 70 80 90 100 110 120 130 140 150

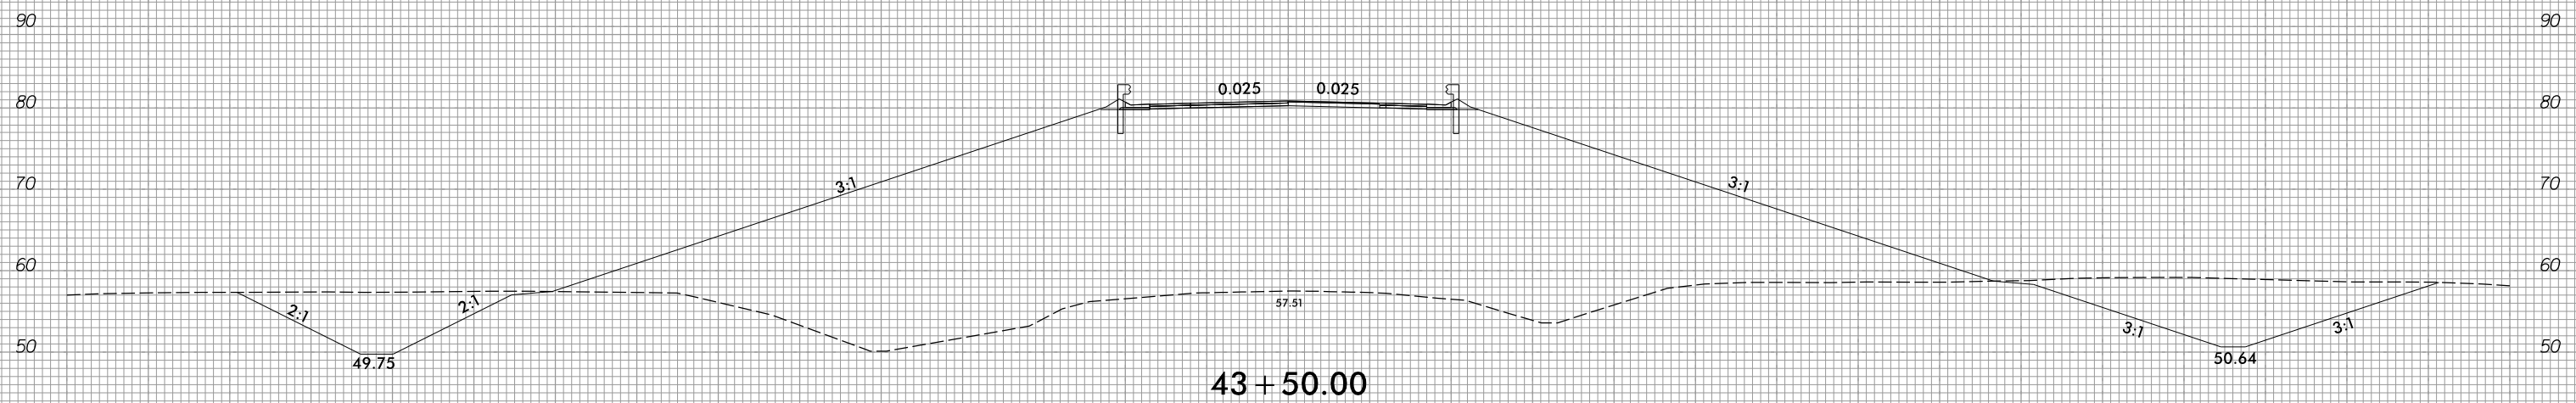

43 + 50.00

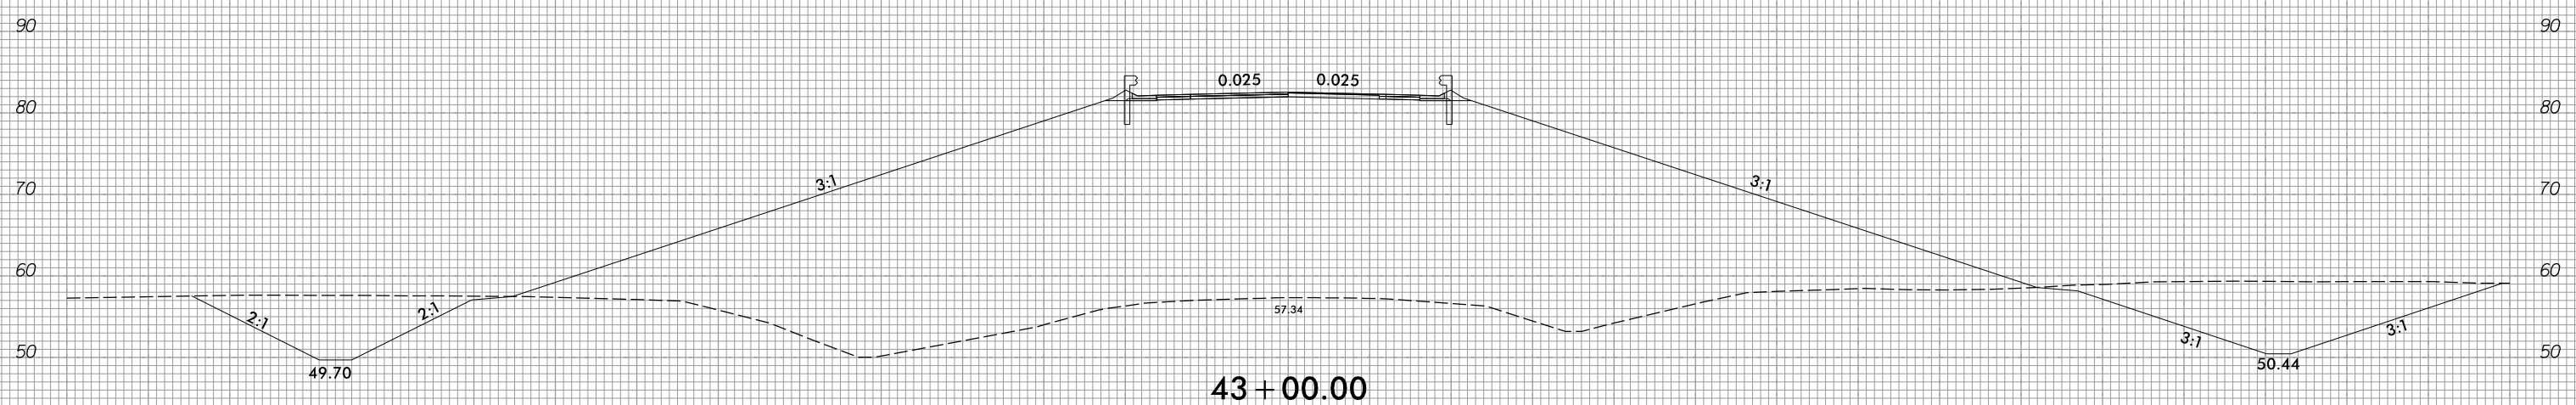

43 + 00.00

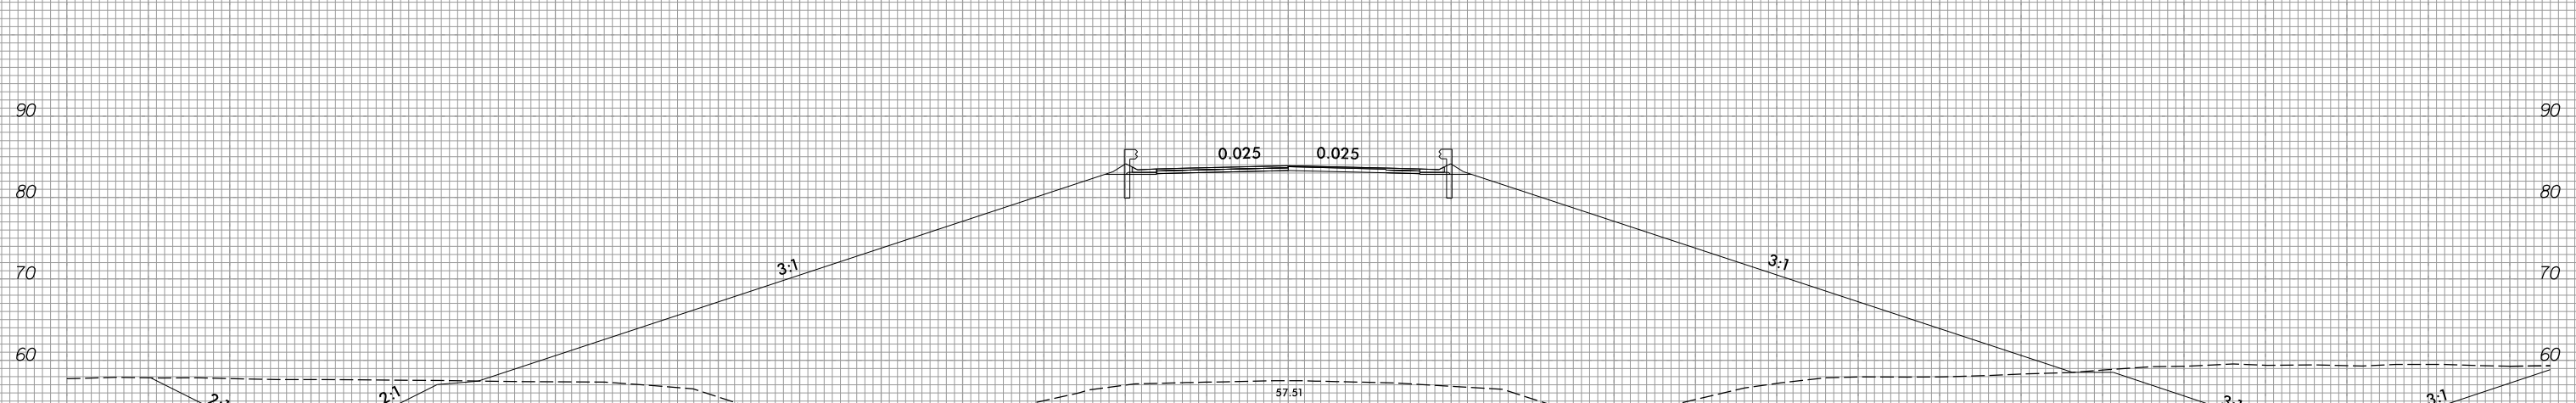

42 + 50.00

-Y2-

150 140 130 120 110 100 90 80 70 60 50 40 30 20 10 0 10 20 30 40 50 60 70 80 90 100 110 120 130 140 150

2/15/2022
 R:\Roadway\Corridor\Mode\ing\RS819_R5820_RDY_XPL_Y2.dgn
 Grant, Augsburg