

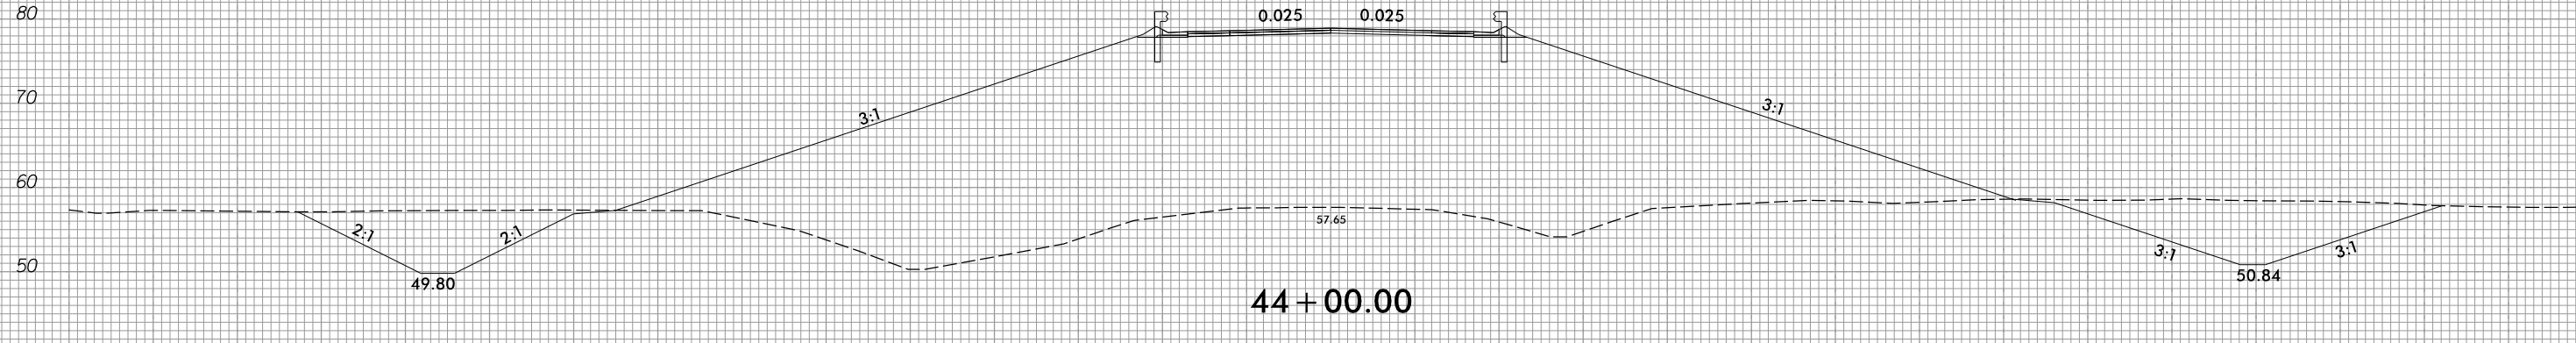
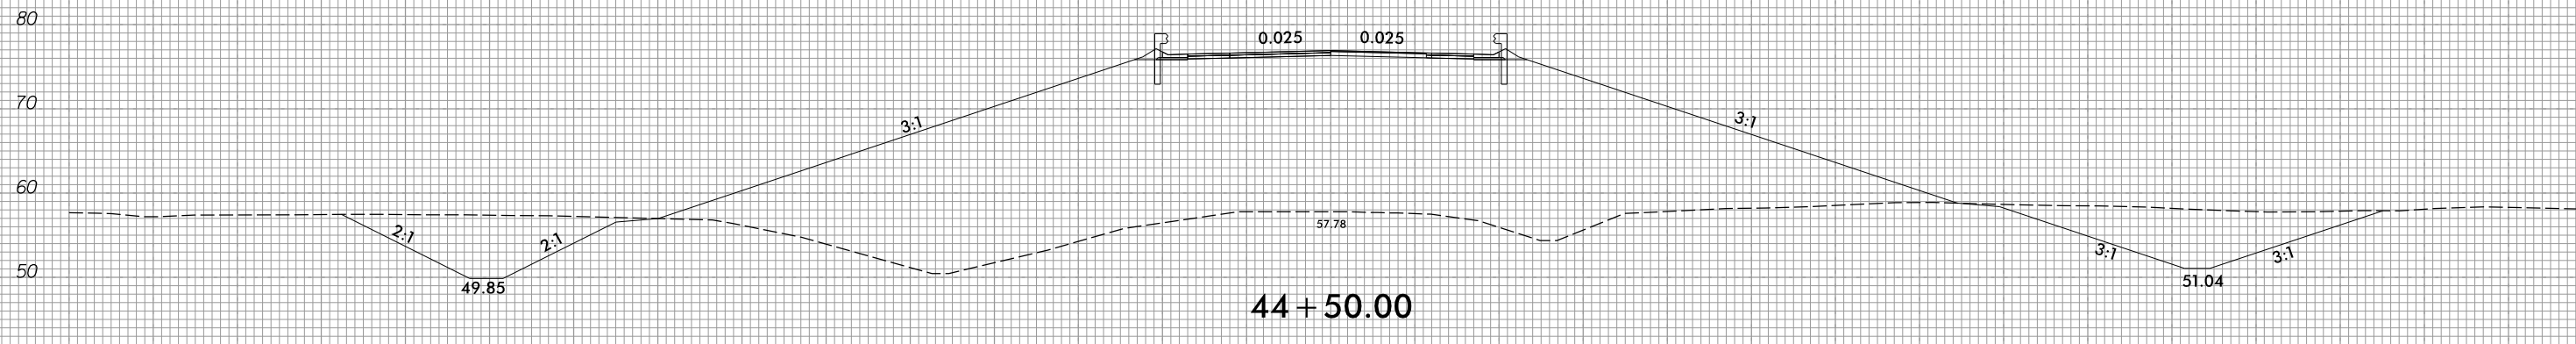


6/23/16

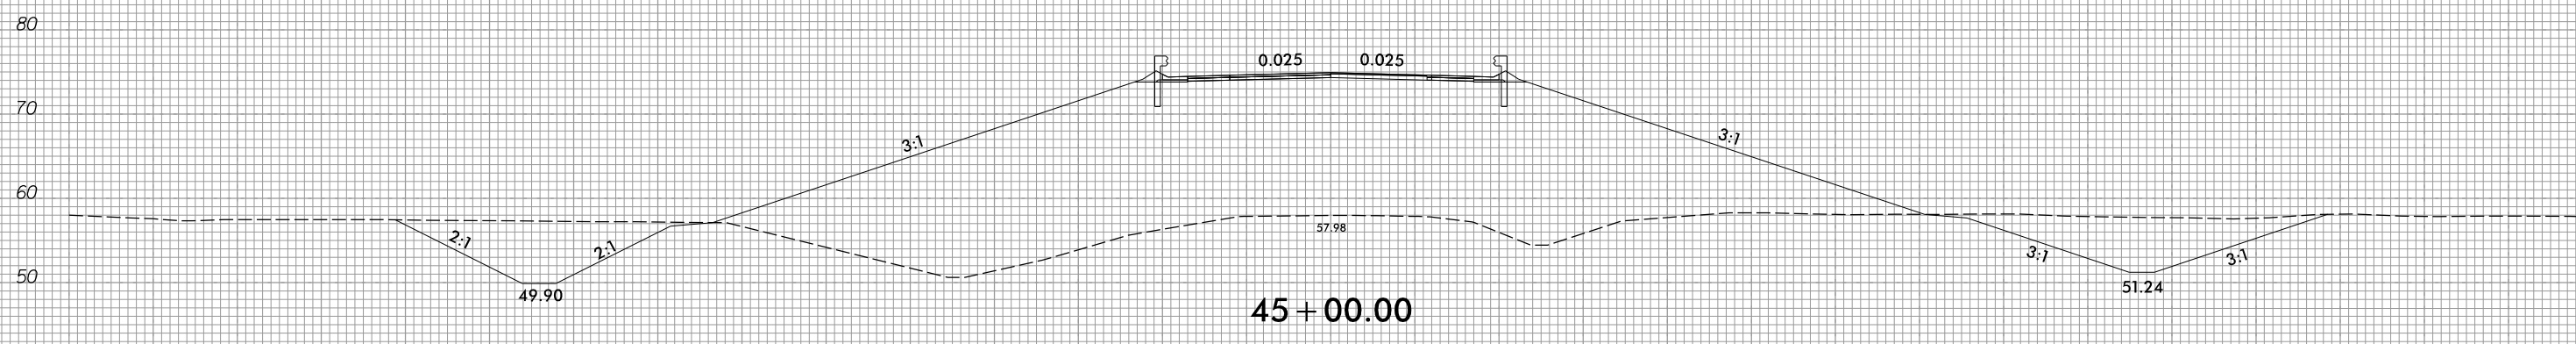

PROJ. REFERENCE NO.	SHEET NO.
R-5819/R-5820	X-75

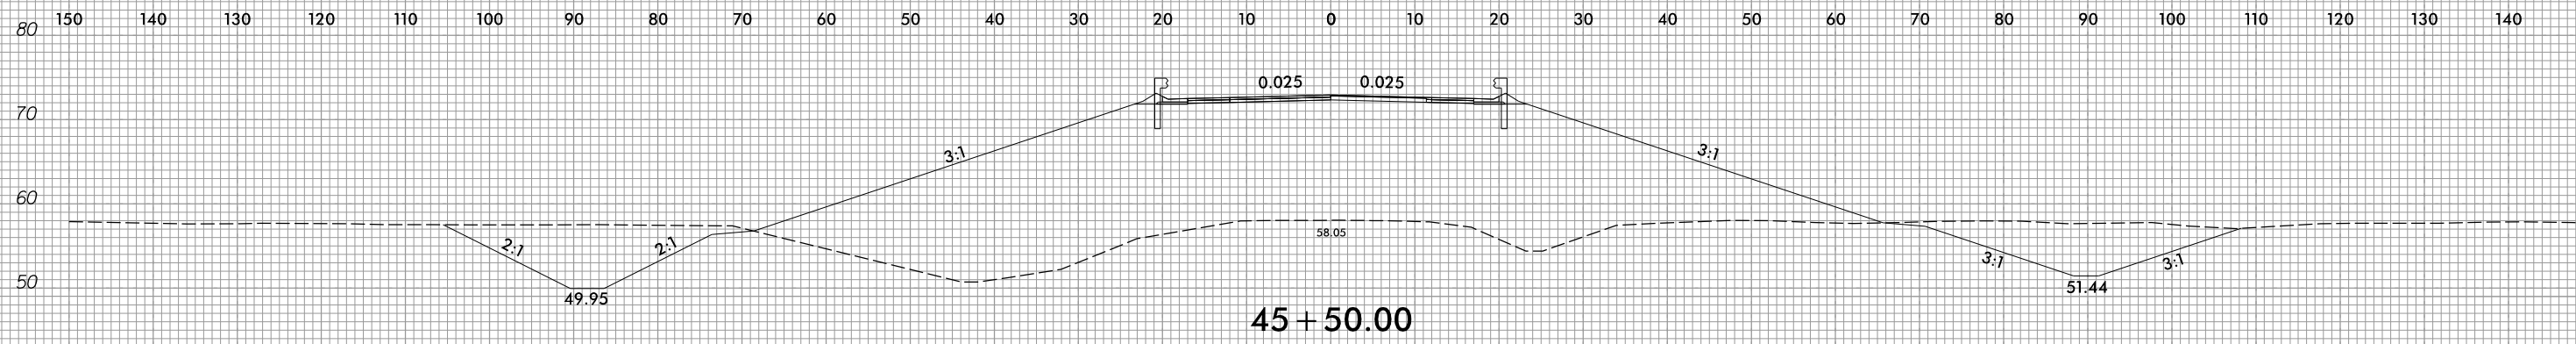

-Y2-

2/15/2022
R:\Roadway\Corridor\Mode\ling\RS819_R5820_RDY_XPL_Y2.dgn
Grant, Augsburg