


6/23/16



PROJ. REFERENCE NO.
R-5819/R-5820

SHEET NO.
X-79

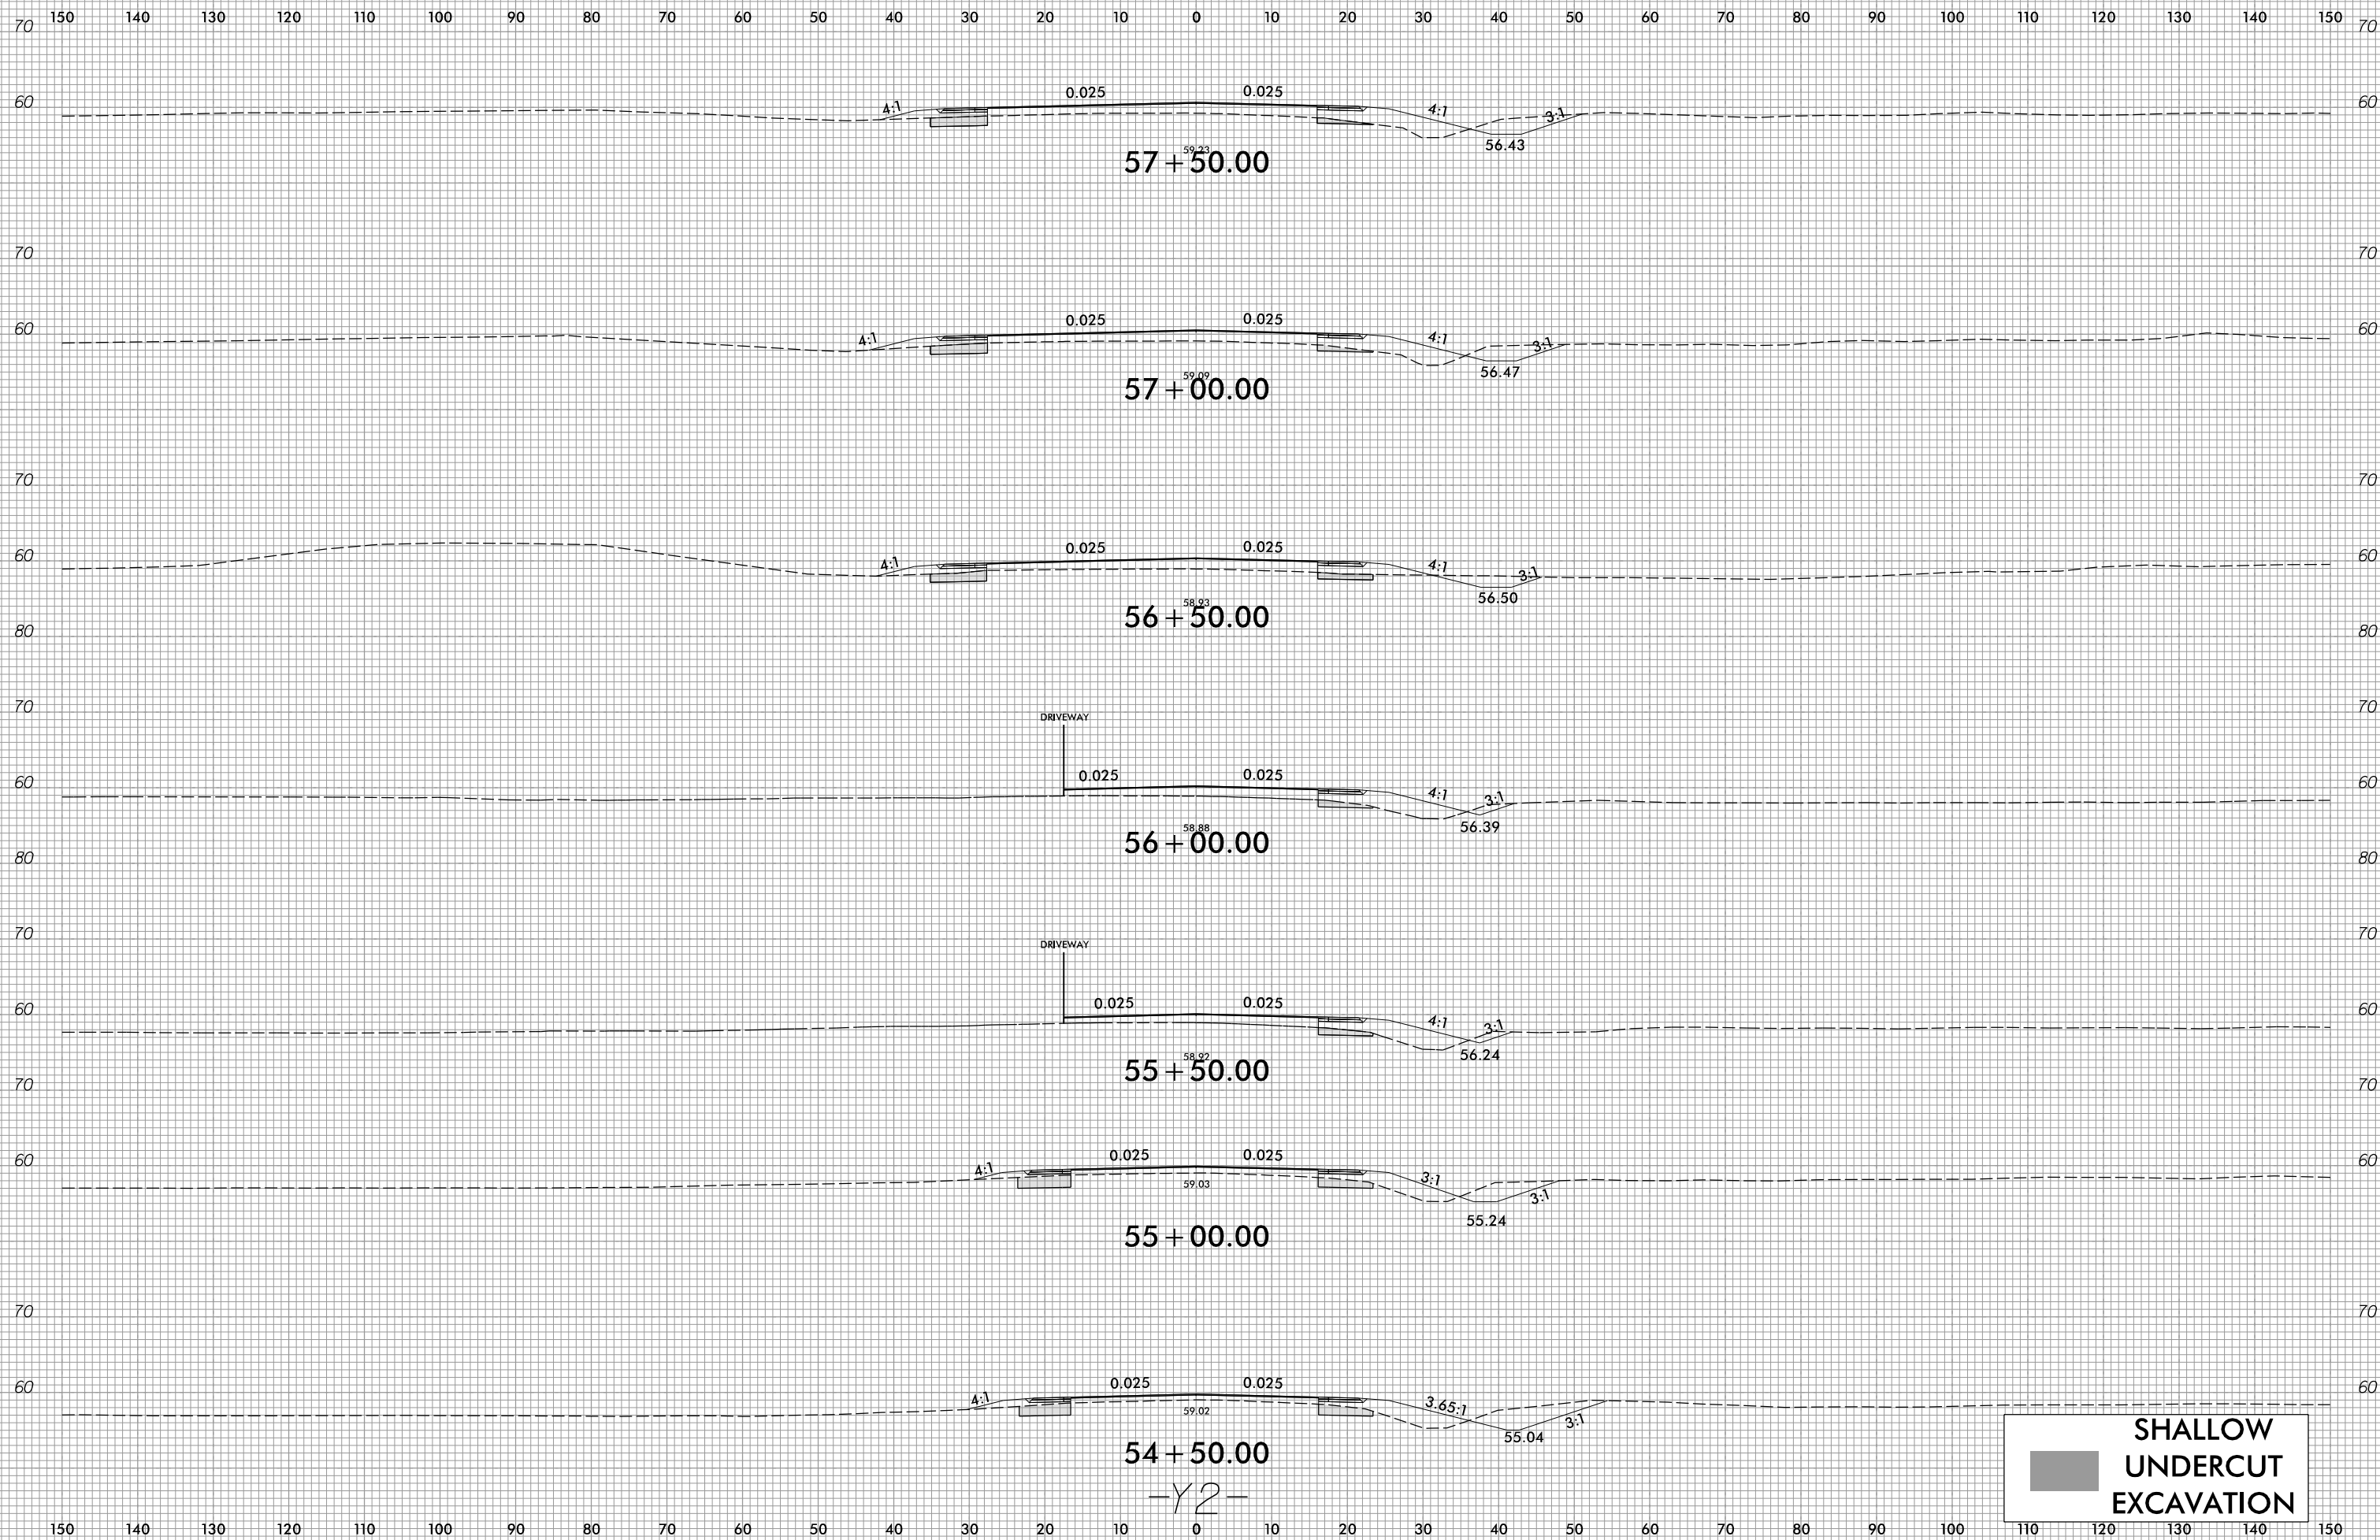

57+50.00

57+00.00

56+50.00

56+00.00

55+50.00

55+00.00

54+50.00

-Y2-

DRIVEWAY

DRIVEWAY

SHALLOW UNDERCUT EXCAVATION

2/15/2022
R:\Roadway\CorridorModeling\R5819_R5820_RDY_XPL_Y2.dgn
Grant, Augsburg