


6/23/16



PROJ. REFERENCE NO.
R-5819/R-5820

SHEET NO.
X-82

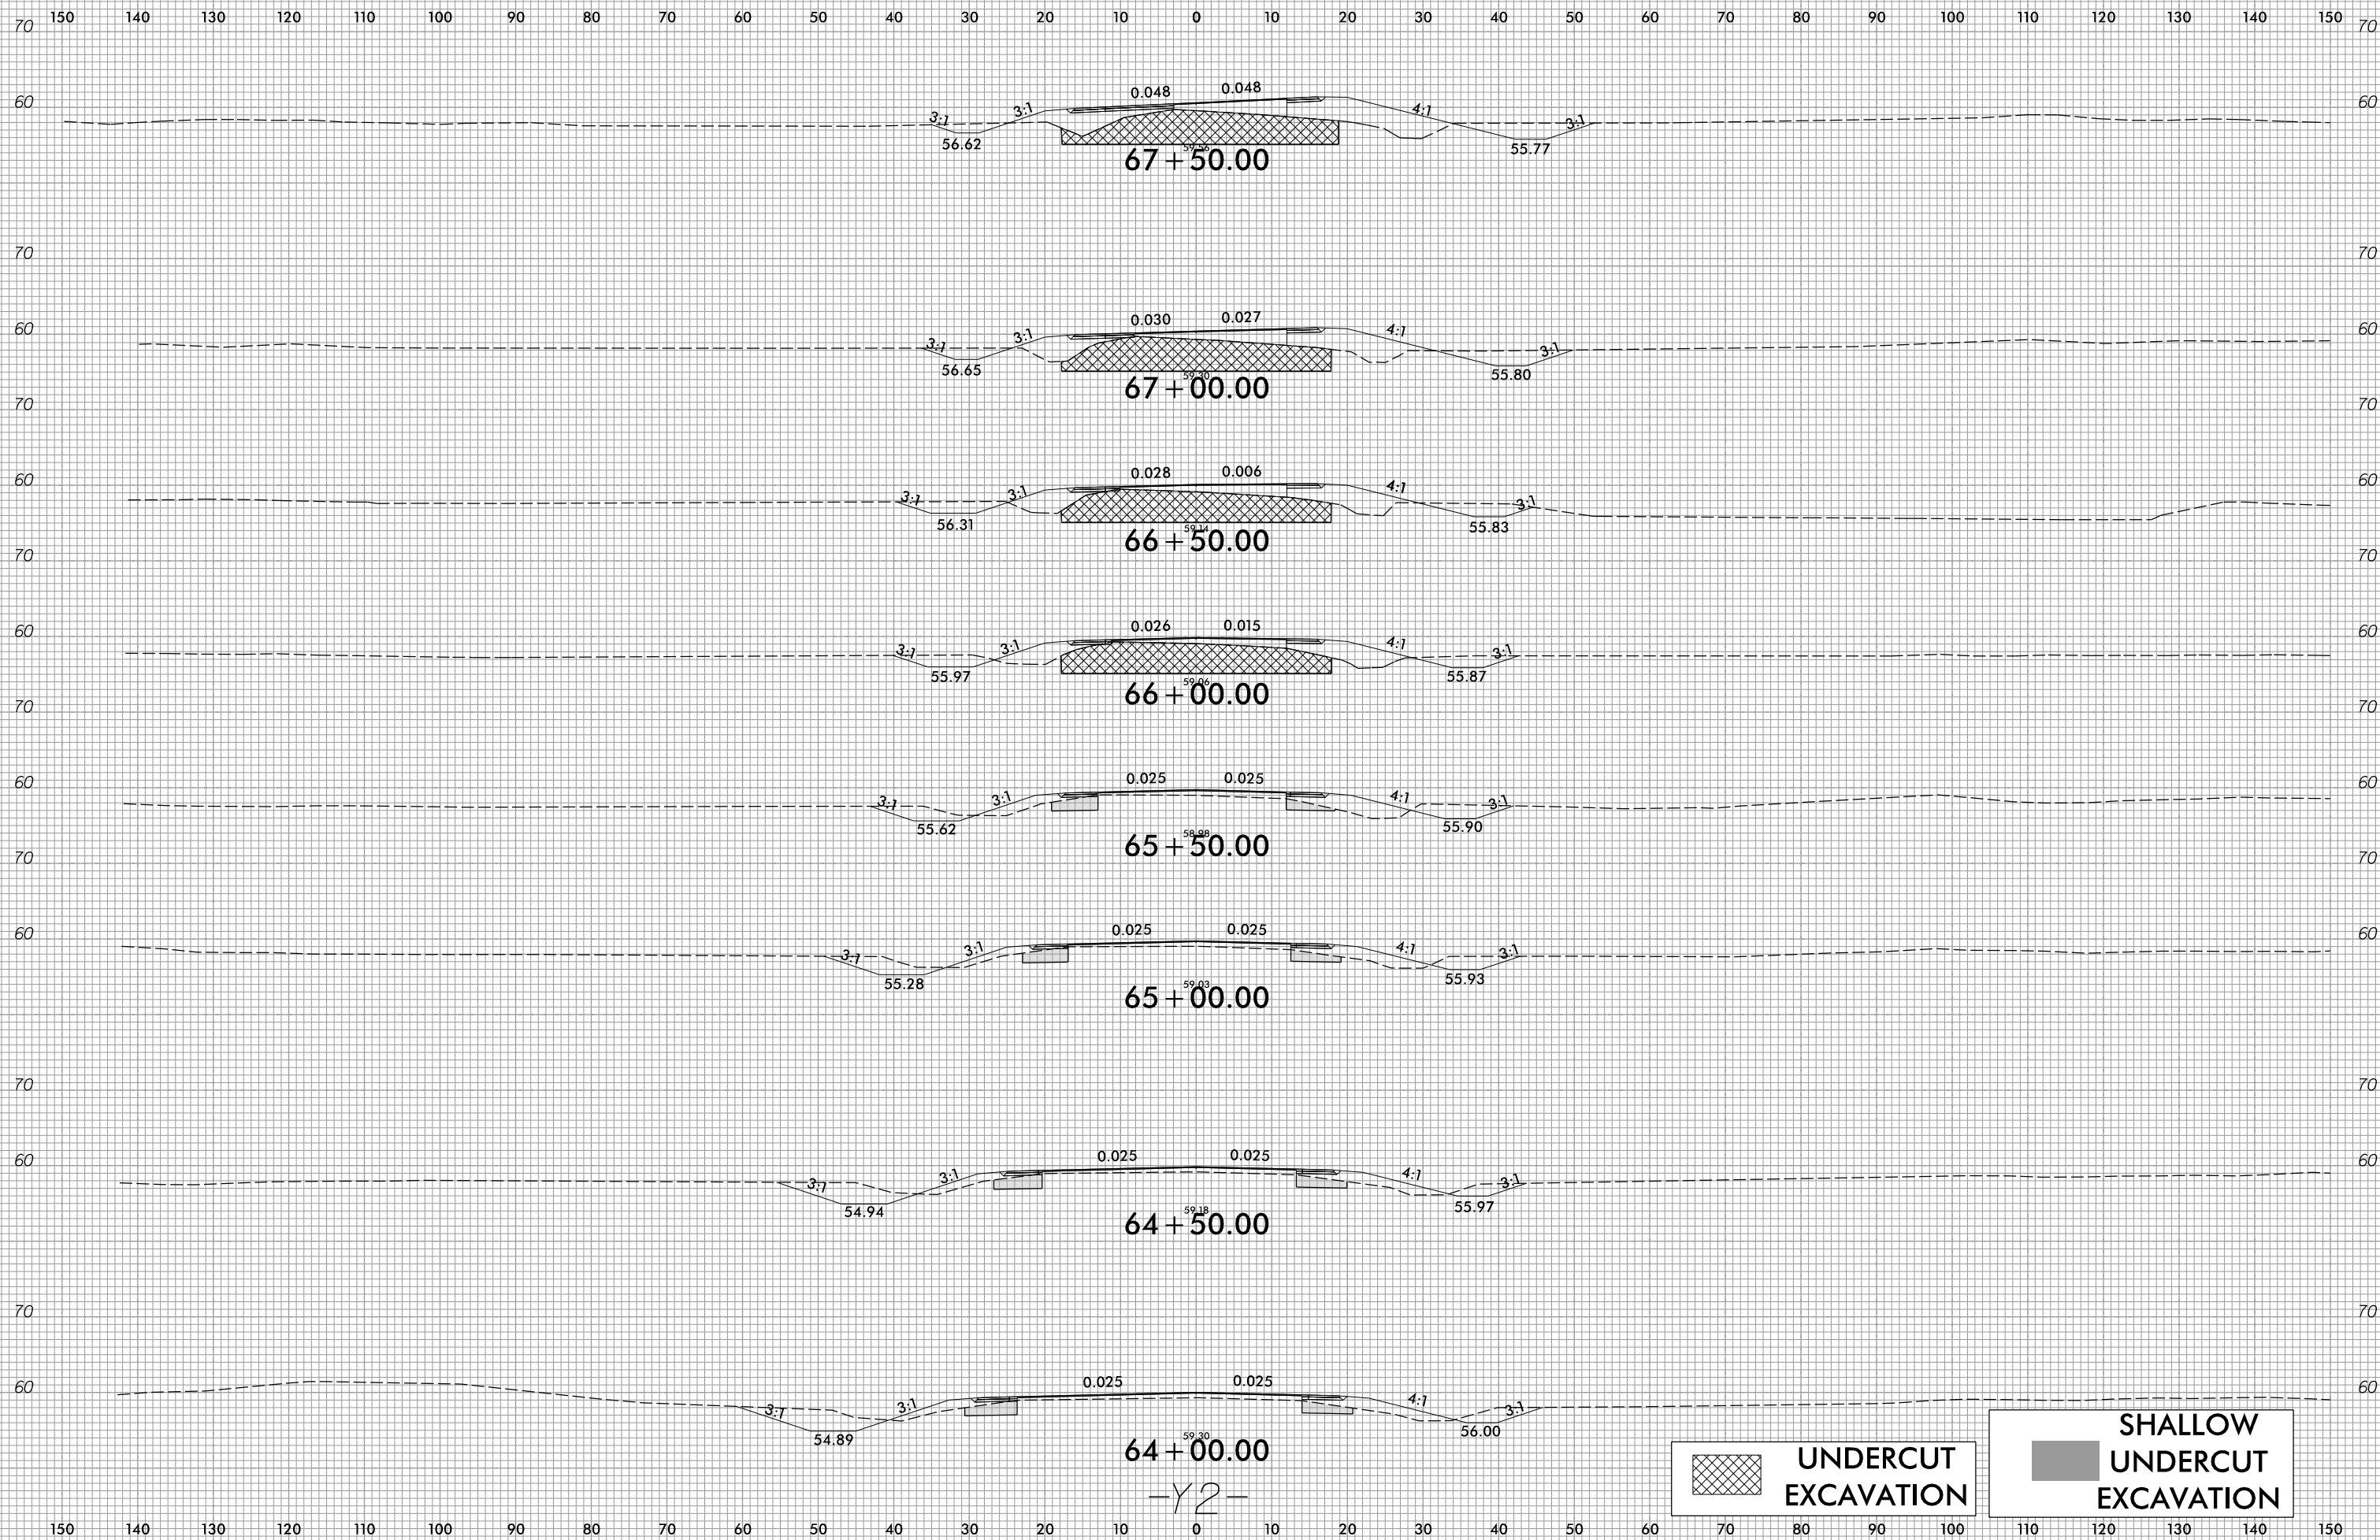

67+50.00

67+00.00

66+50.00

66+00.00

65+50.00

65+00.00

64+50.00

64+00.00

-Y2-

UNDERCUT EXCAVATION

SHALLOW UNDERCUT EXCAVATION

2/15/2022
R:\Roadway\Corridor\Mode\ling\RS819_R5820_RDY_XPL_Y2.dgn
Grant\Augsburg