


6/23/16



PROJ. REFERENCE NO.  
R-5819/R-5820

SHEET NO.  
X-85

150 140 130 120 110 100 90 80 70 60 50 40 30 20 10 0 10 20 30 40 50 60 70 80 90 100 110 120 130 140 150

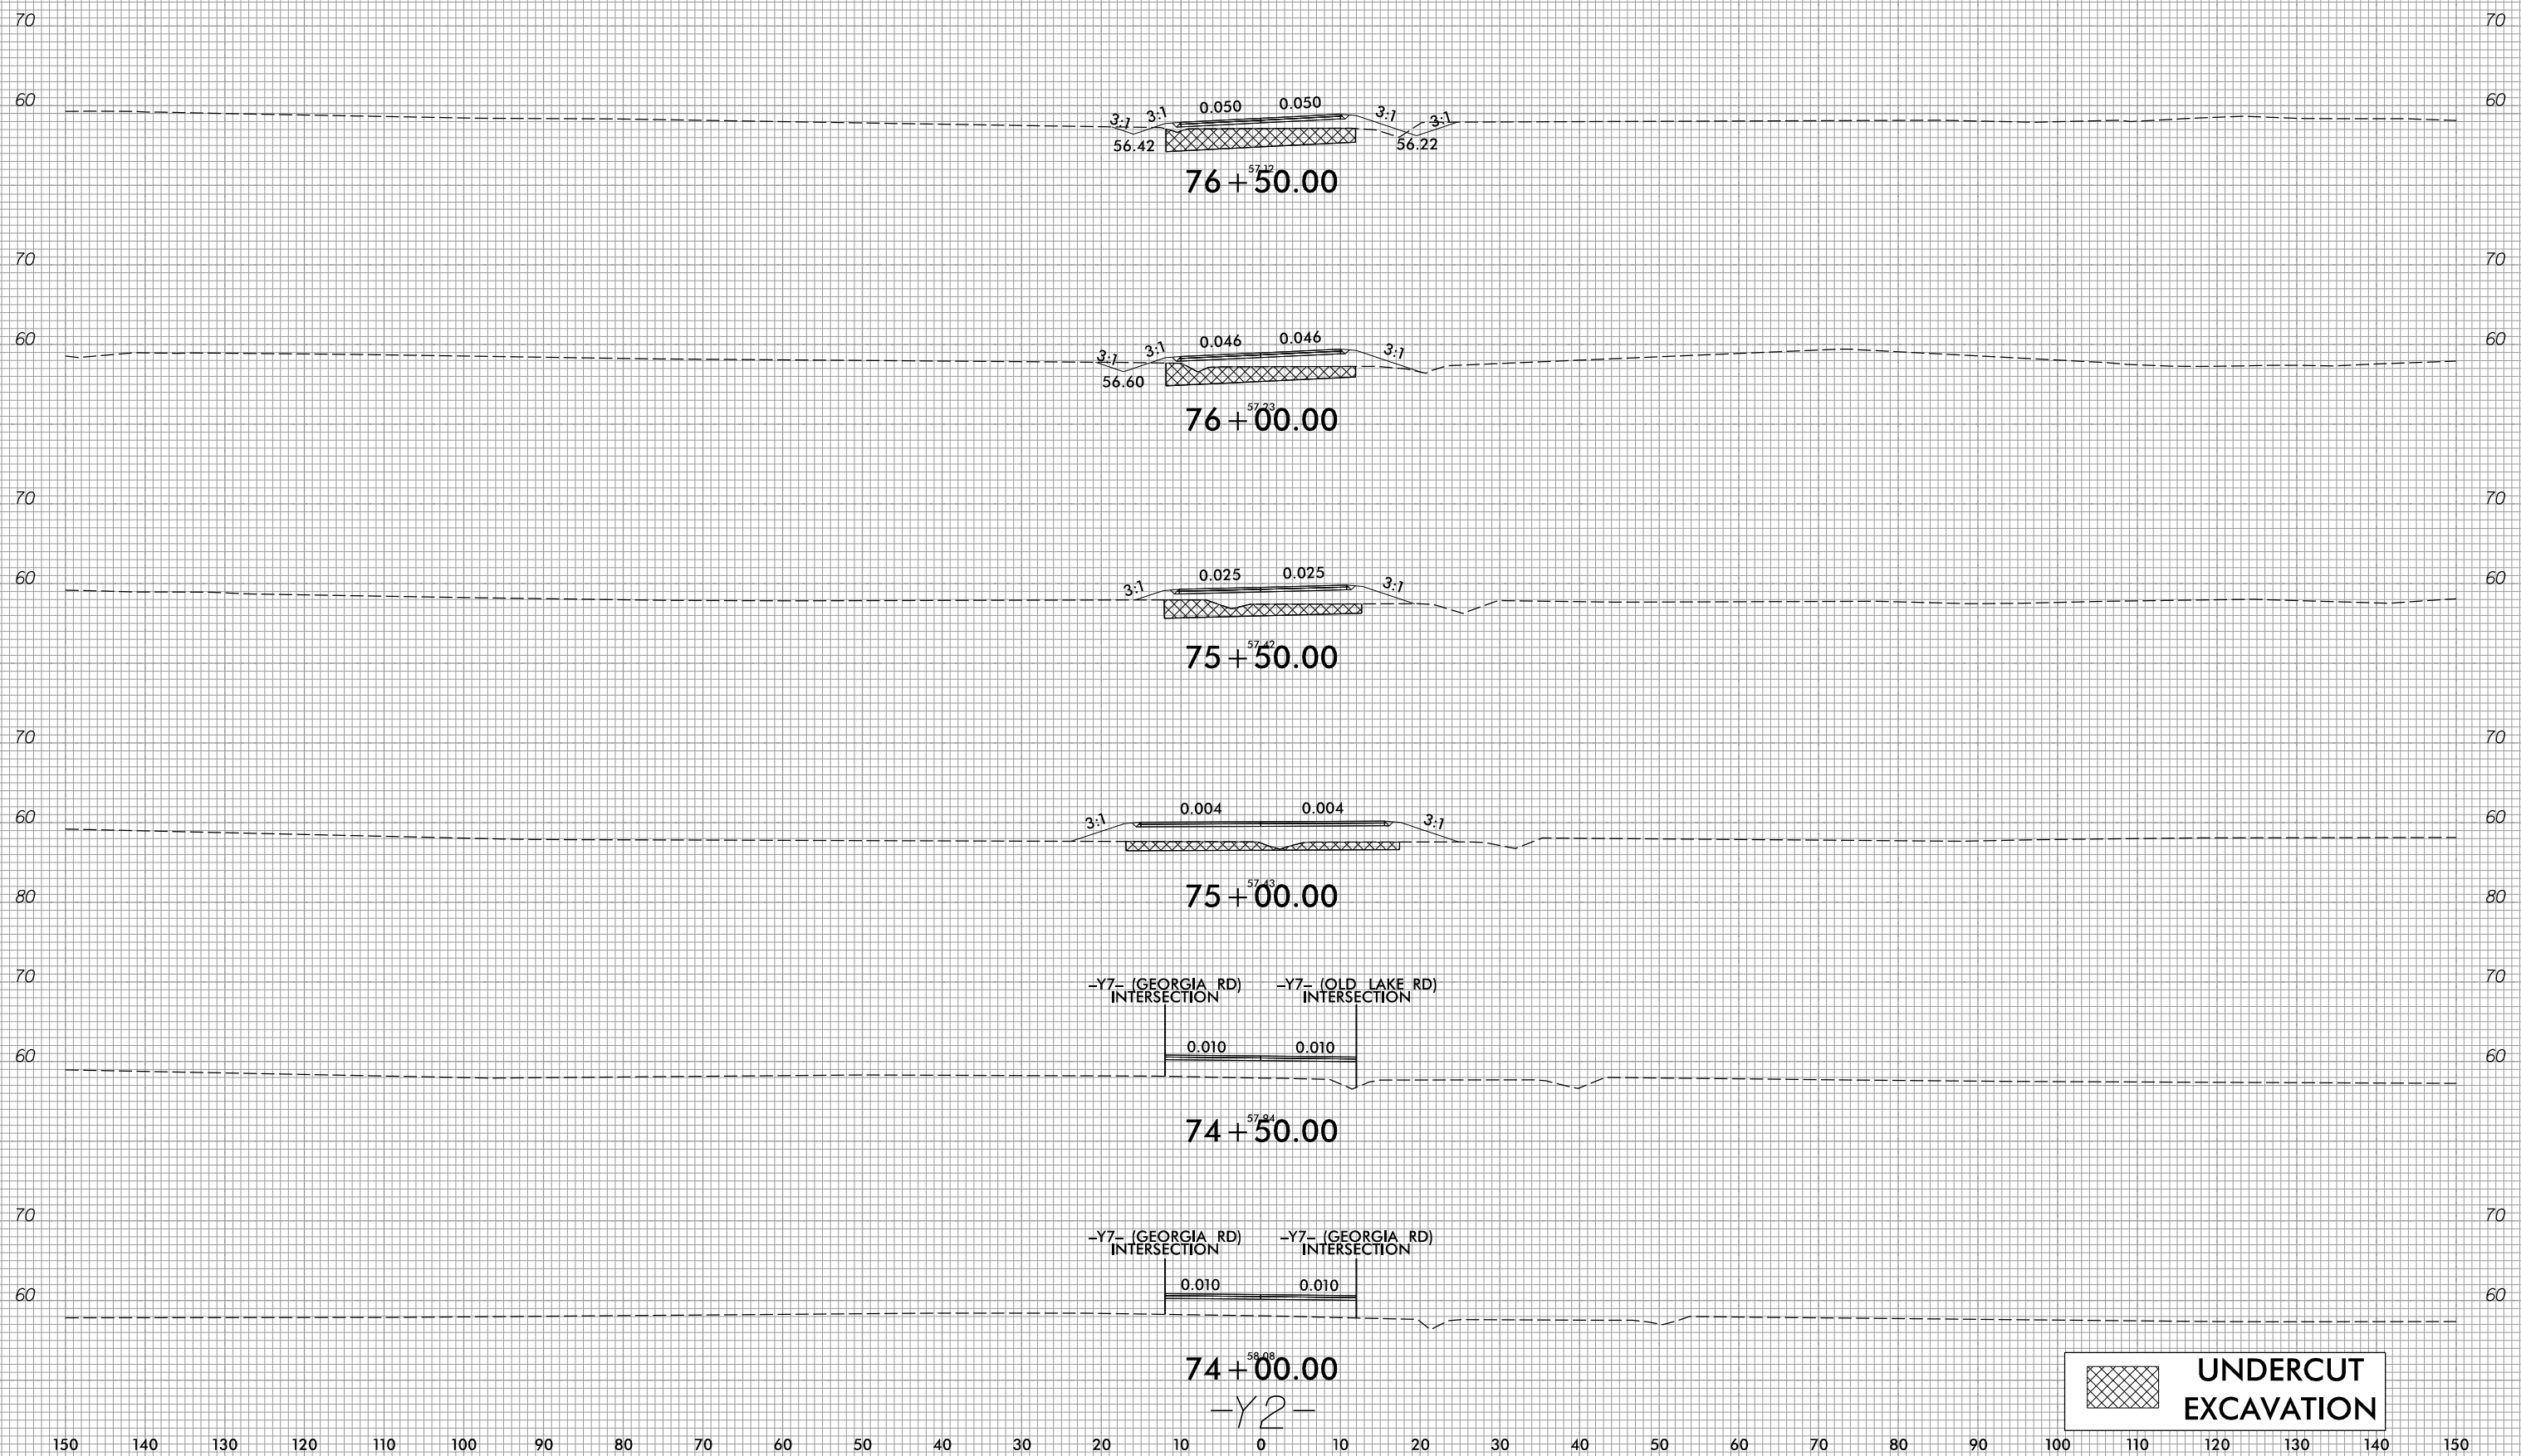

76+50.00

76+00.00

75+50.00

75+00.00

74+50.00

74+00.00

-Y7- (GEORGIA RD) INTERSECTION    -Y7- (OLD LAKE RD) INTERSECTION

-Y7- (GEORGIA RD) INTERSECTION    -Y7- (GEORGIA RD) INTERSECTION

-Y2-

 UNDERCUT EXCAVATION

2/15/2022  
R:\Roadway\Corridor-Modeling\R5819\_R5820\_RDY\_XPL\_Y2.dgn  
Grant-Augburg