


6/23/16



PROJ. REFERENCE NO.
R-5819/R-5820

SHEET NO.
X-88

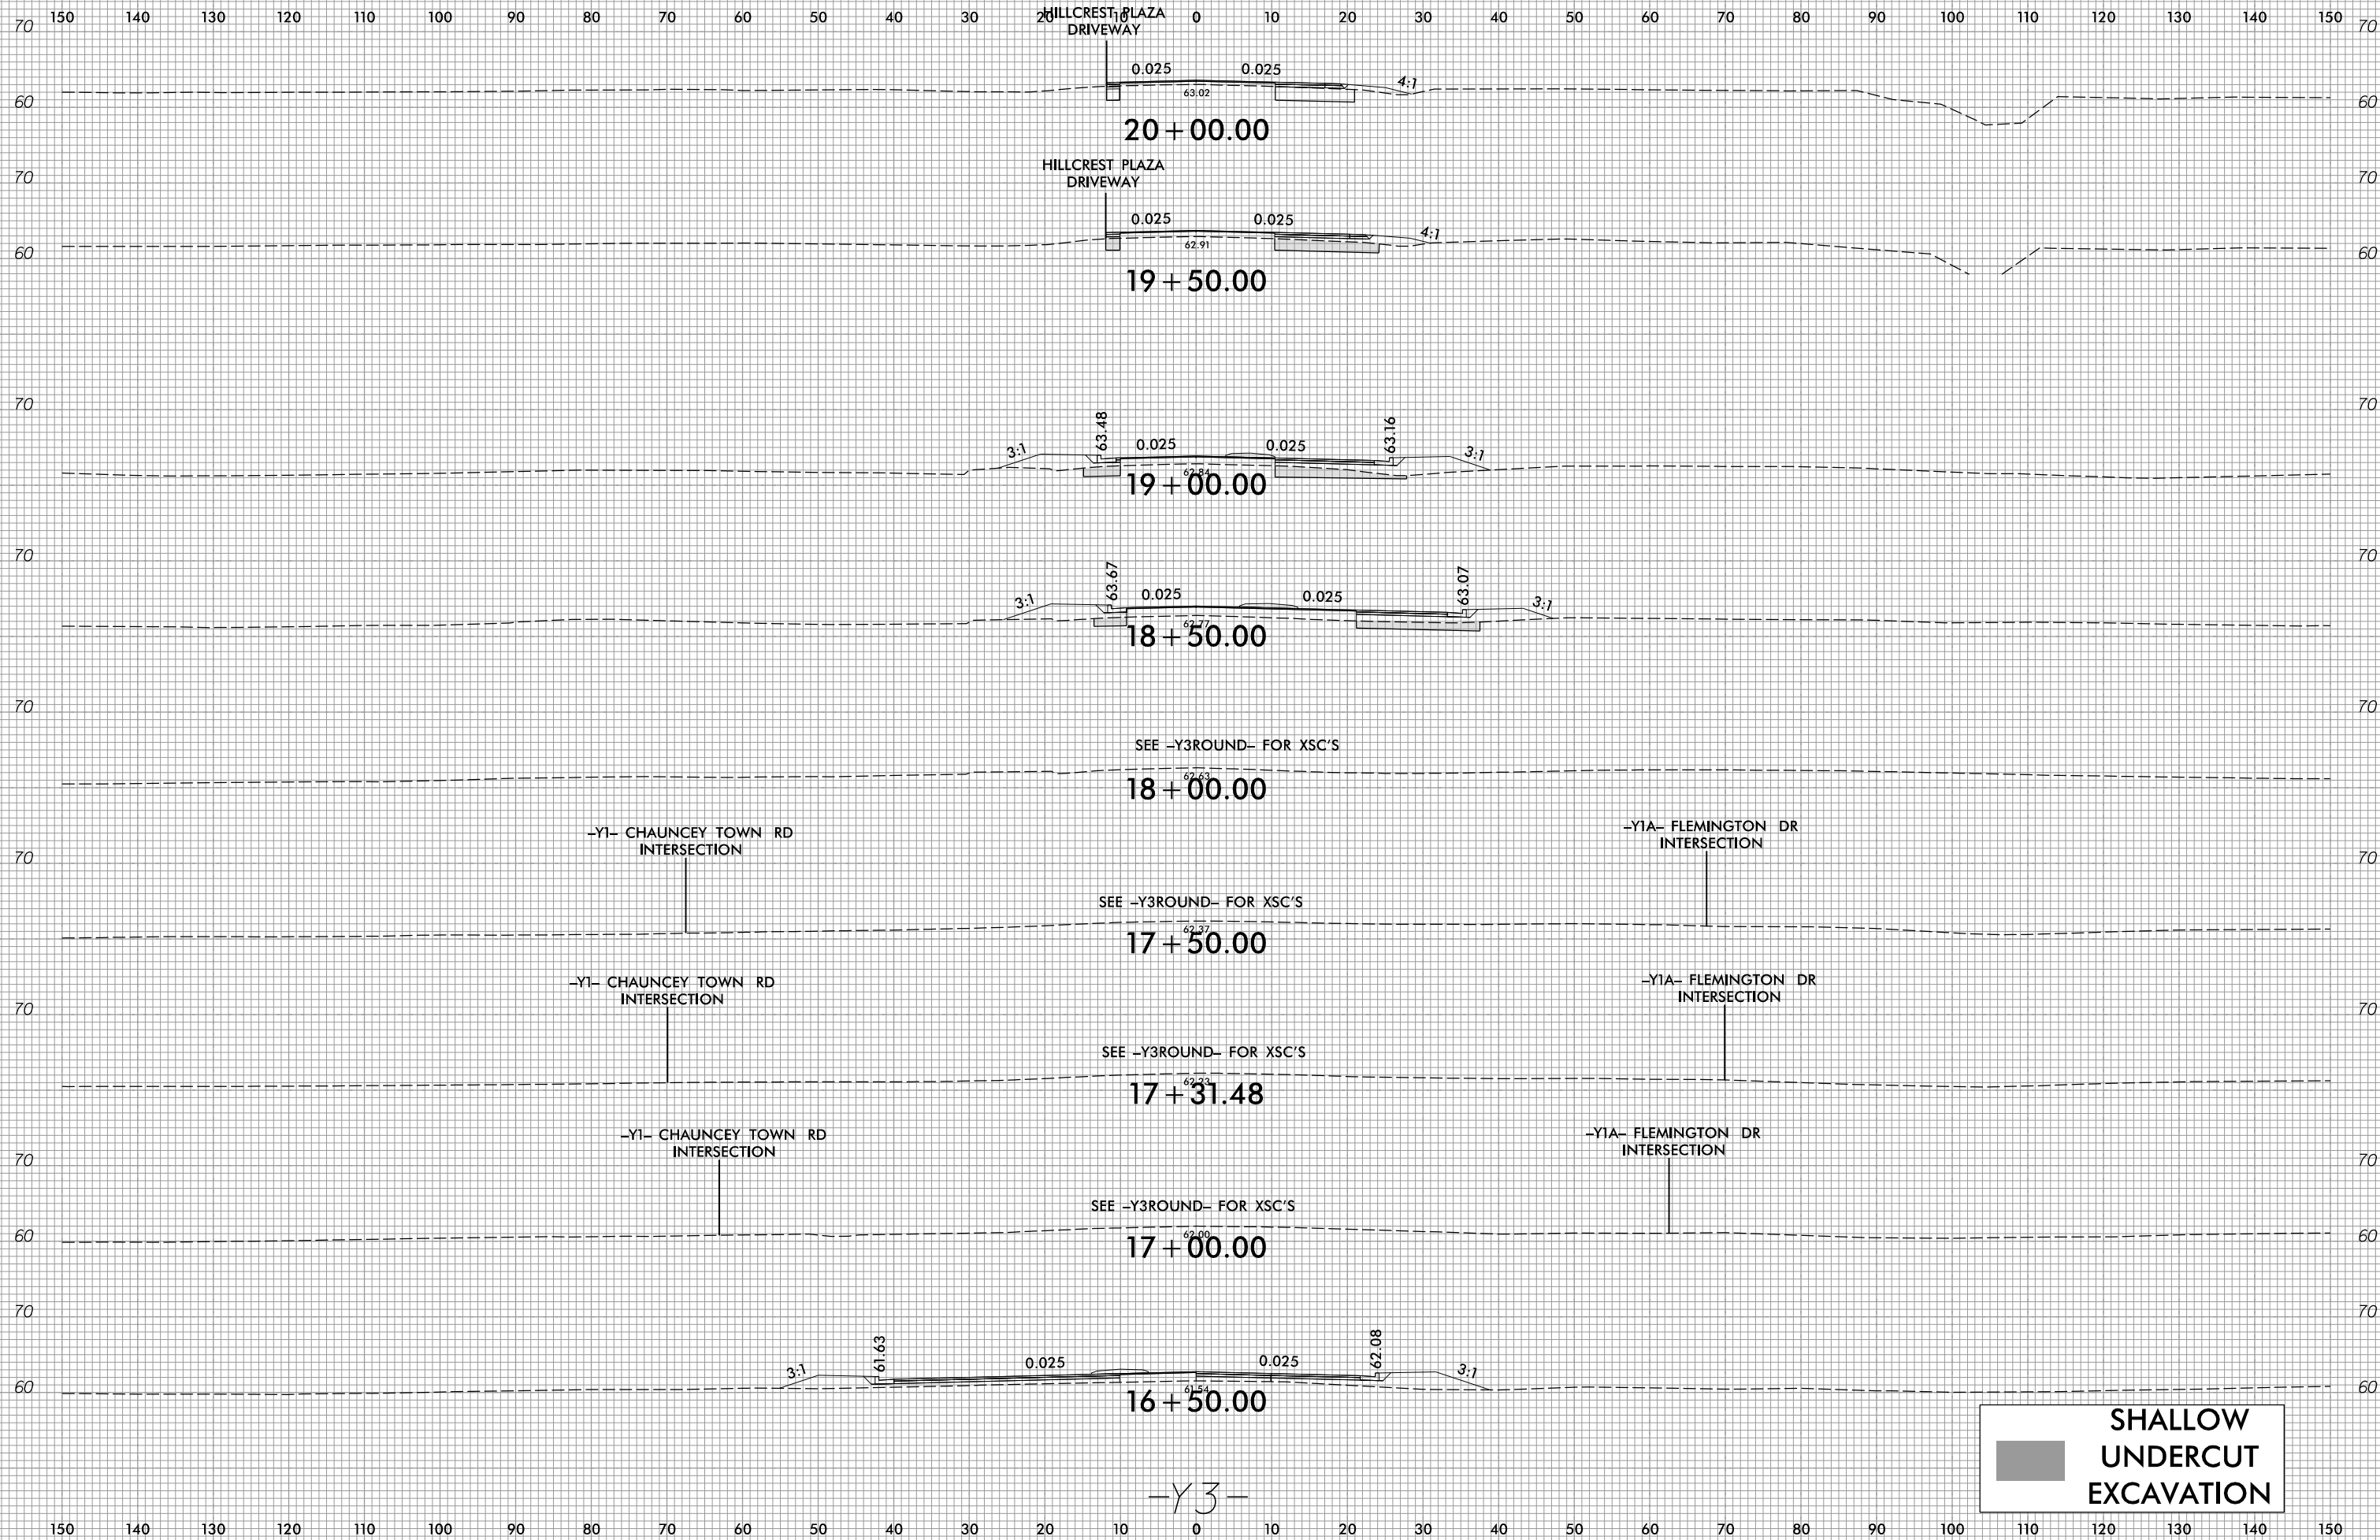

SHALLOW UNDERCUT EXCAVATION

2/15/2022
R:\Roadway\Corridor\Mode Ling\R5819_R5820_RDY_XPL_Y3.dgn
Grant, Augsburg

-Y3-