


6/23/16




PROJ. REFERENCE NO.
R-5819/R-5820

SHEET NO.
X-89

150 140 130 120 110 100 90 80 70 60 50 40 30 20 10 0 10 20 30 40 50 60 70 80 90 100 110 120 130 140 150

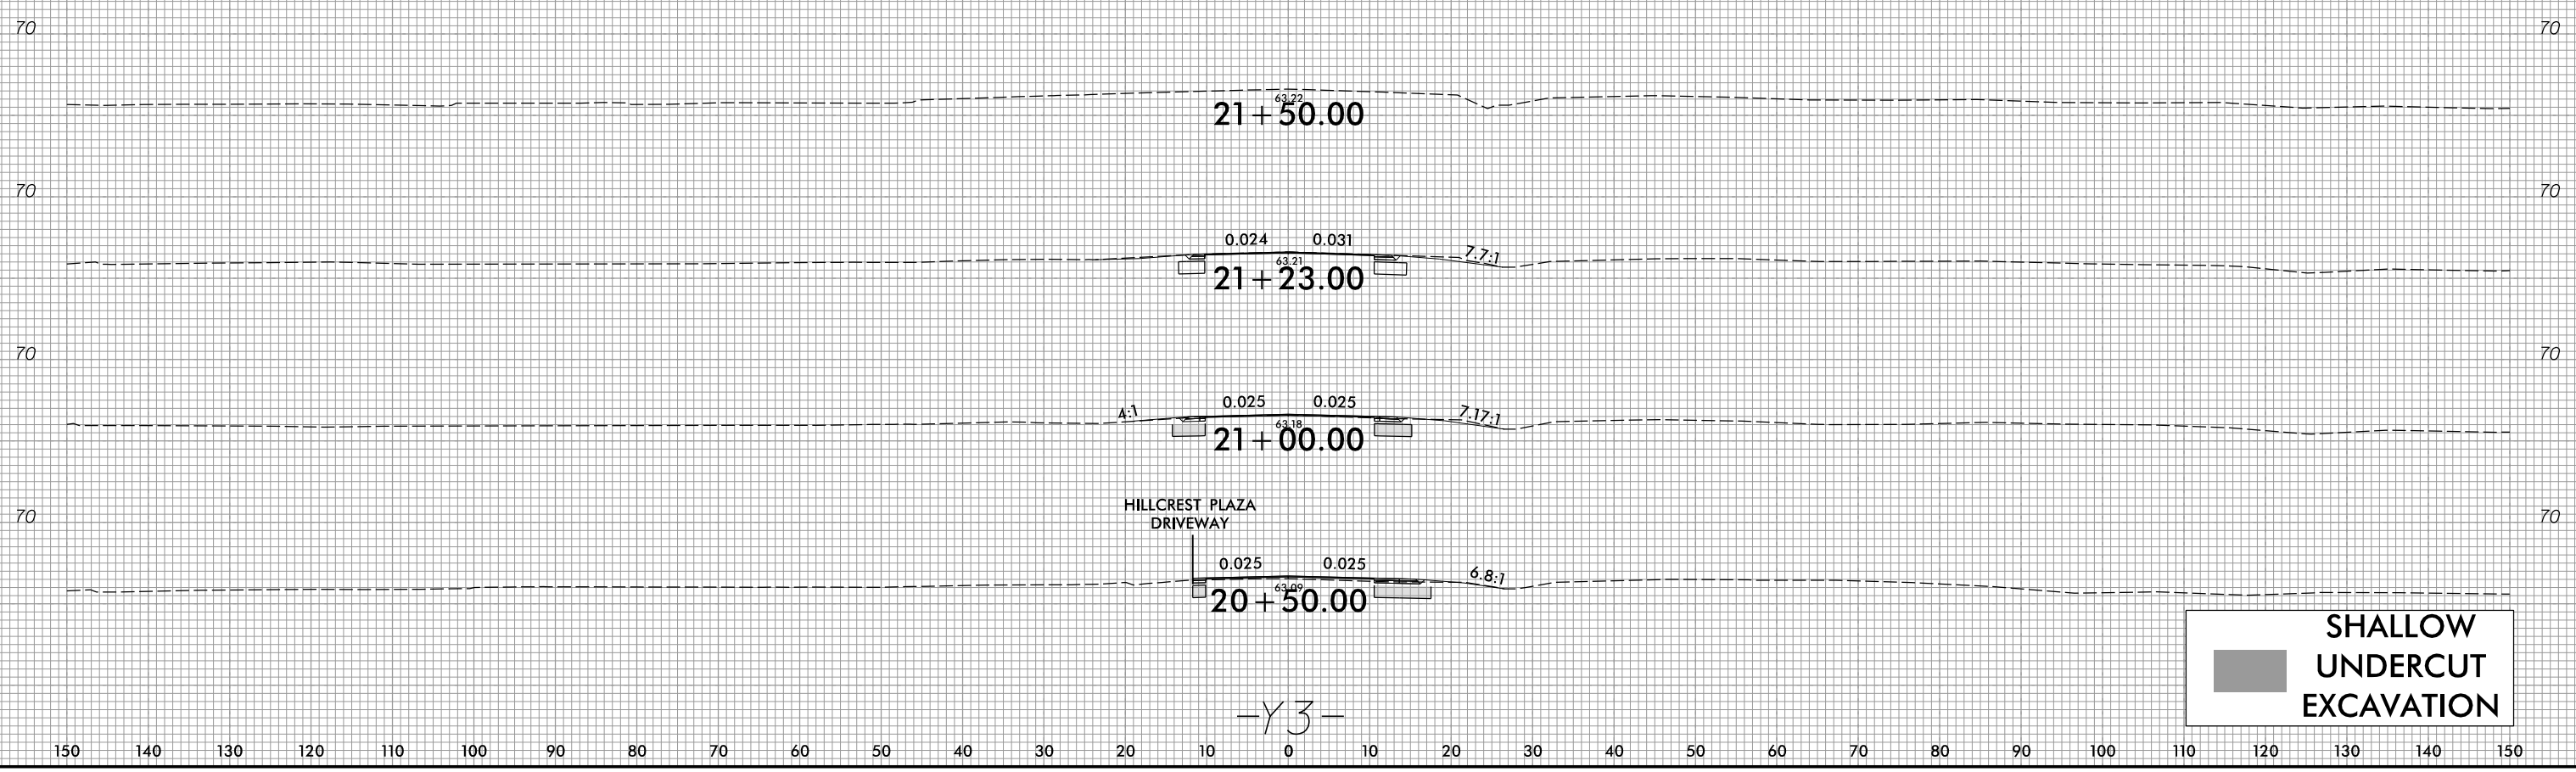

 **SHALLOW UNDERCUT EXCAVATION**

-Y3-

2/15/2022
R:\Roadway\Corridor\Mode\ing\RS819_R5820_RDY_XPL_Y3.dgn
Grant, Augsburg

150 140 130 120 110 100 90 80 70 60 50 40 30 20 10 0 10 20 30 40 50 60 70 80 90 100 110 120 130 140 150