


6/23/16



PROJ. REFERENCE NO.	SHEET NO.
R-5819/R-5820	X-90

150 140 130 120 110 100 90 80 70 60 50 40 30 20 10 0 10 20 30 40 50 60 70 80 90 100 110 120 130 140 150

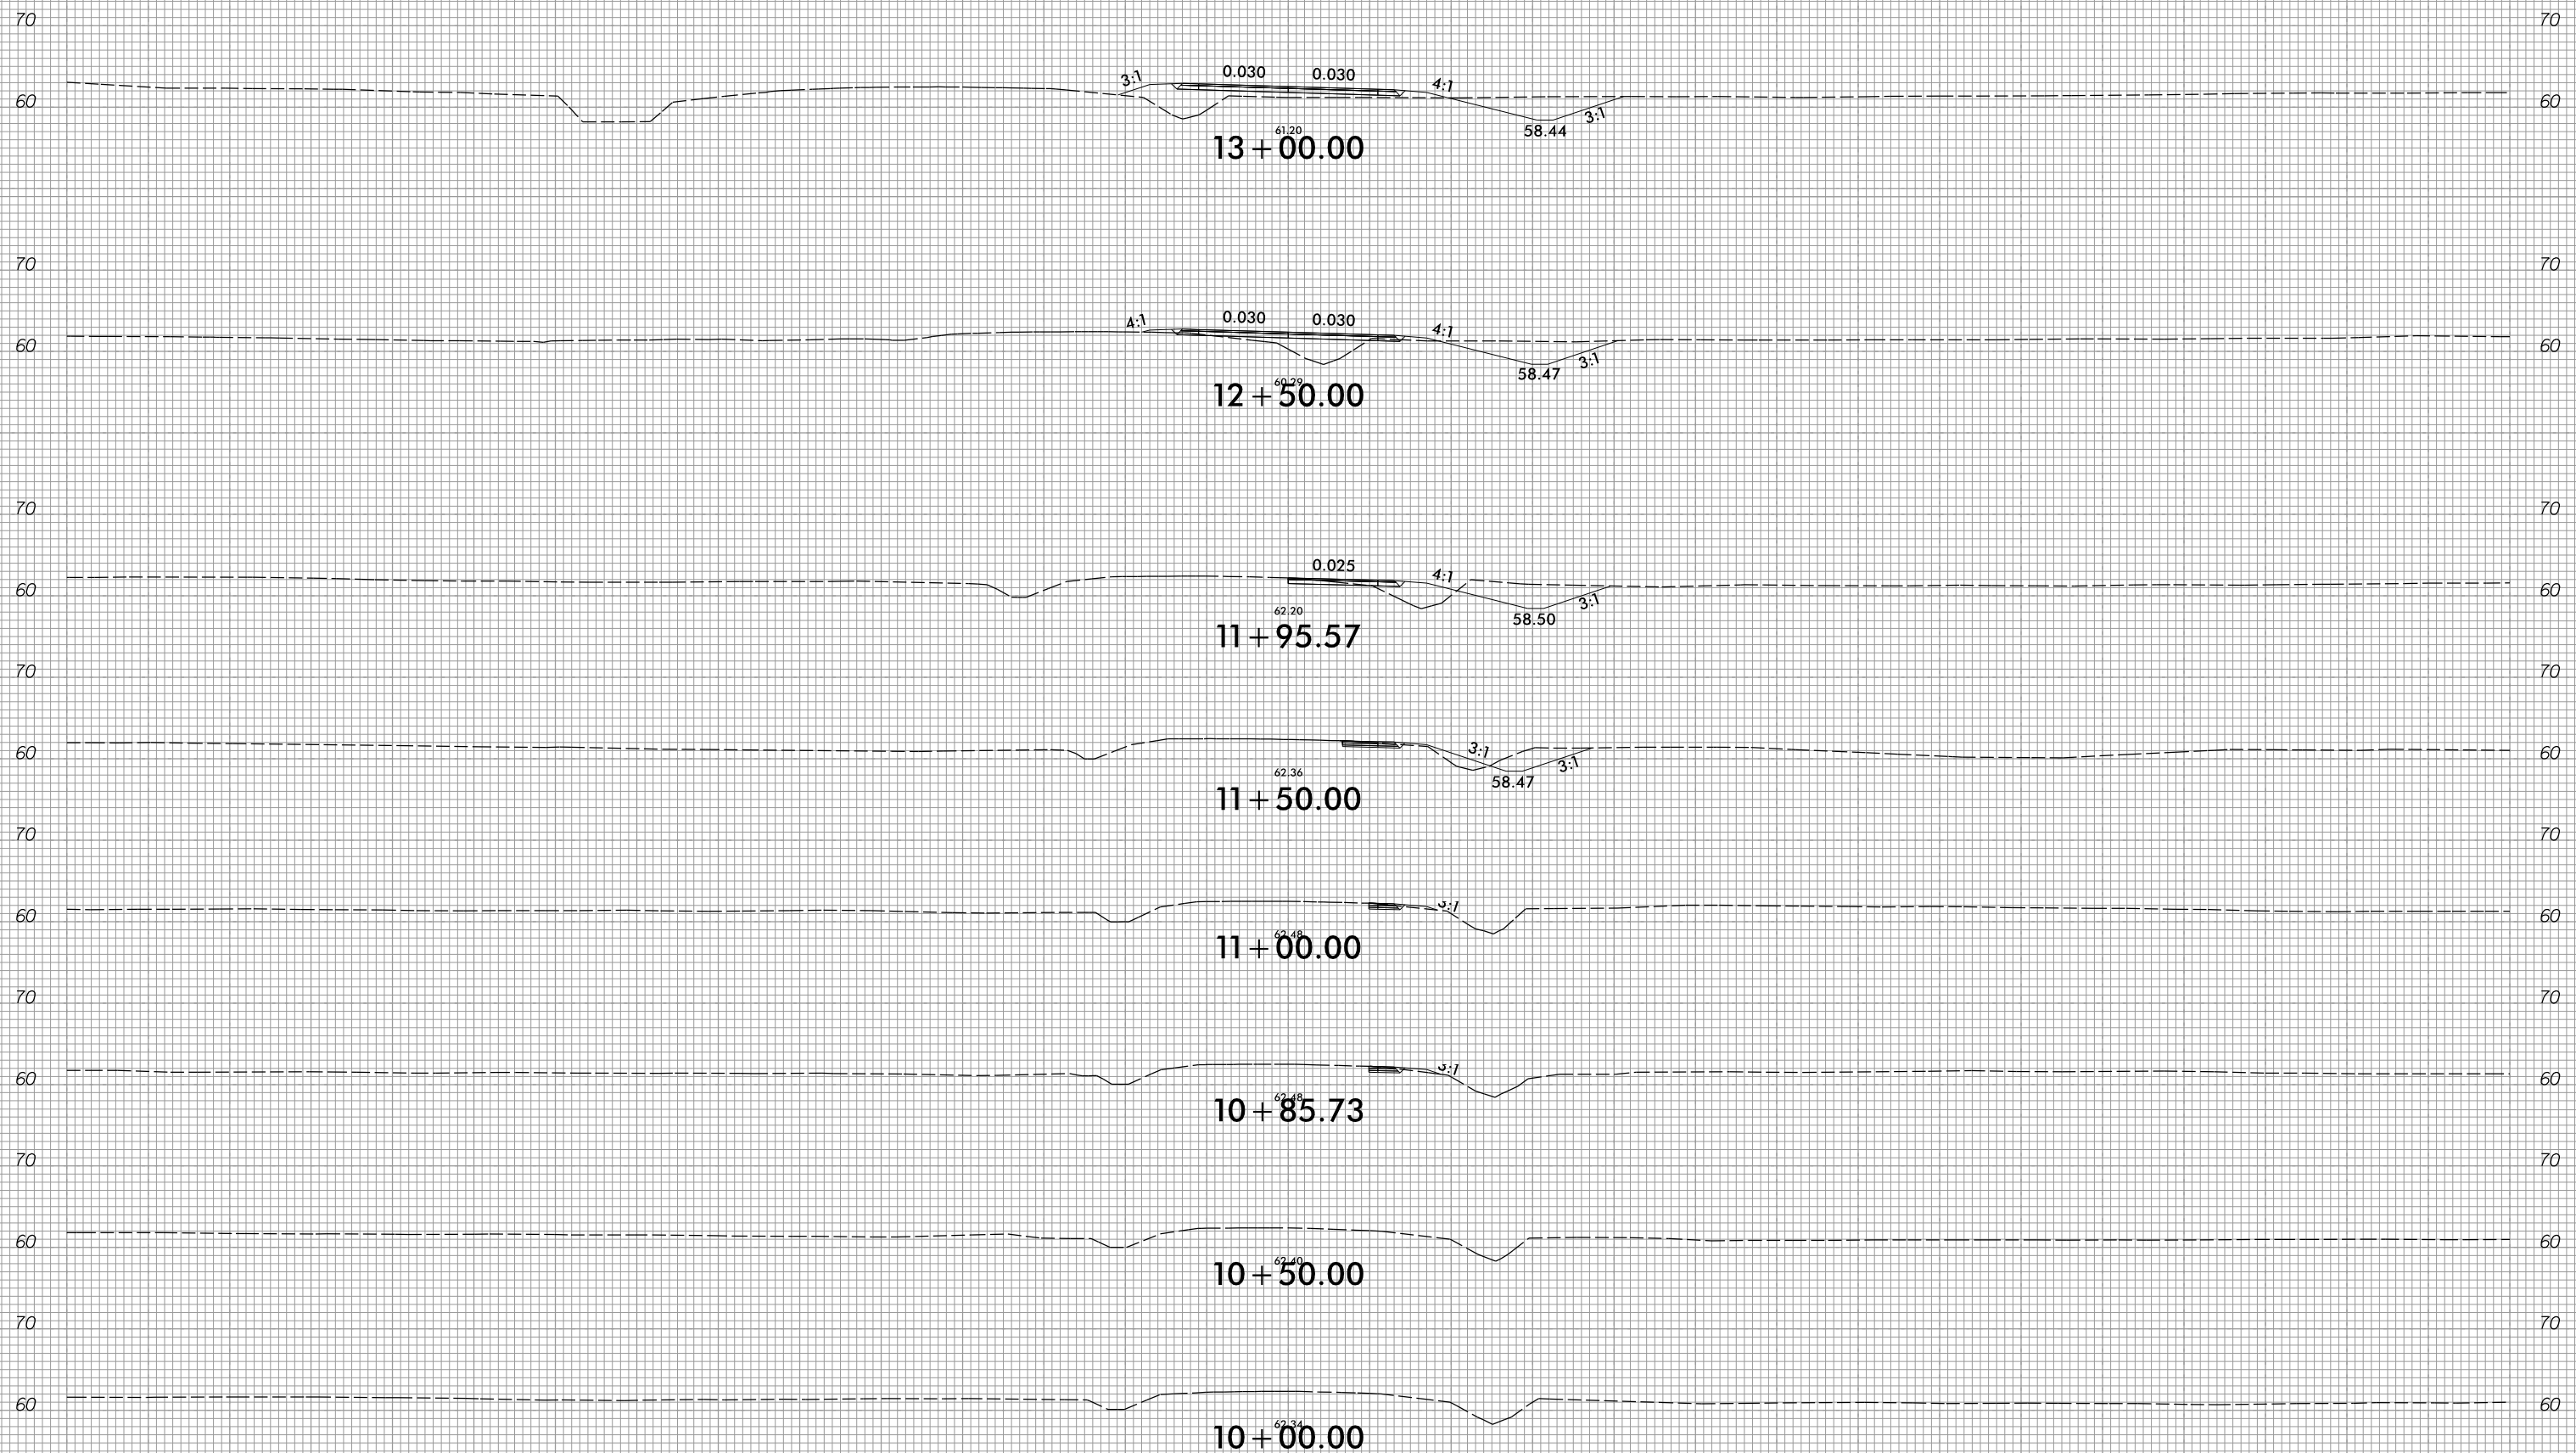

-DET1-

150 140 130 120 110 100 90 80 70 60 50 40 30 20 10 0 10 20 30 40 50 60 70 80 90 100 110 120 130 140 150

3/4/2022  
 E:\Roadway\CorridorModeling\R5819\_R5820\_RDY\_XPL\_DET1.dgn  
 Eric.Warburton