


6/23/16



PROJ. REFERENCE NO.
R-5819/R-5820

SHEET NO.
X-91

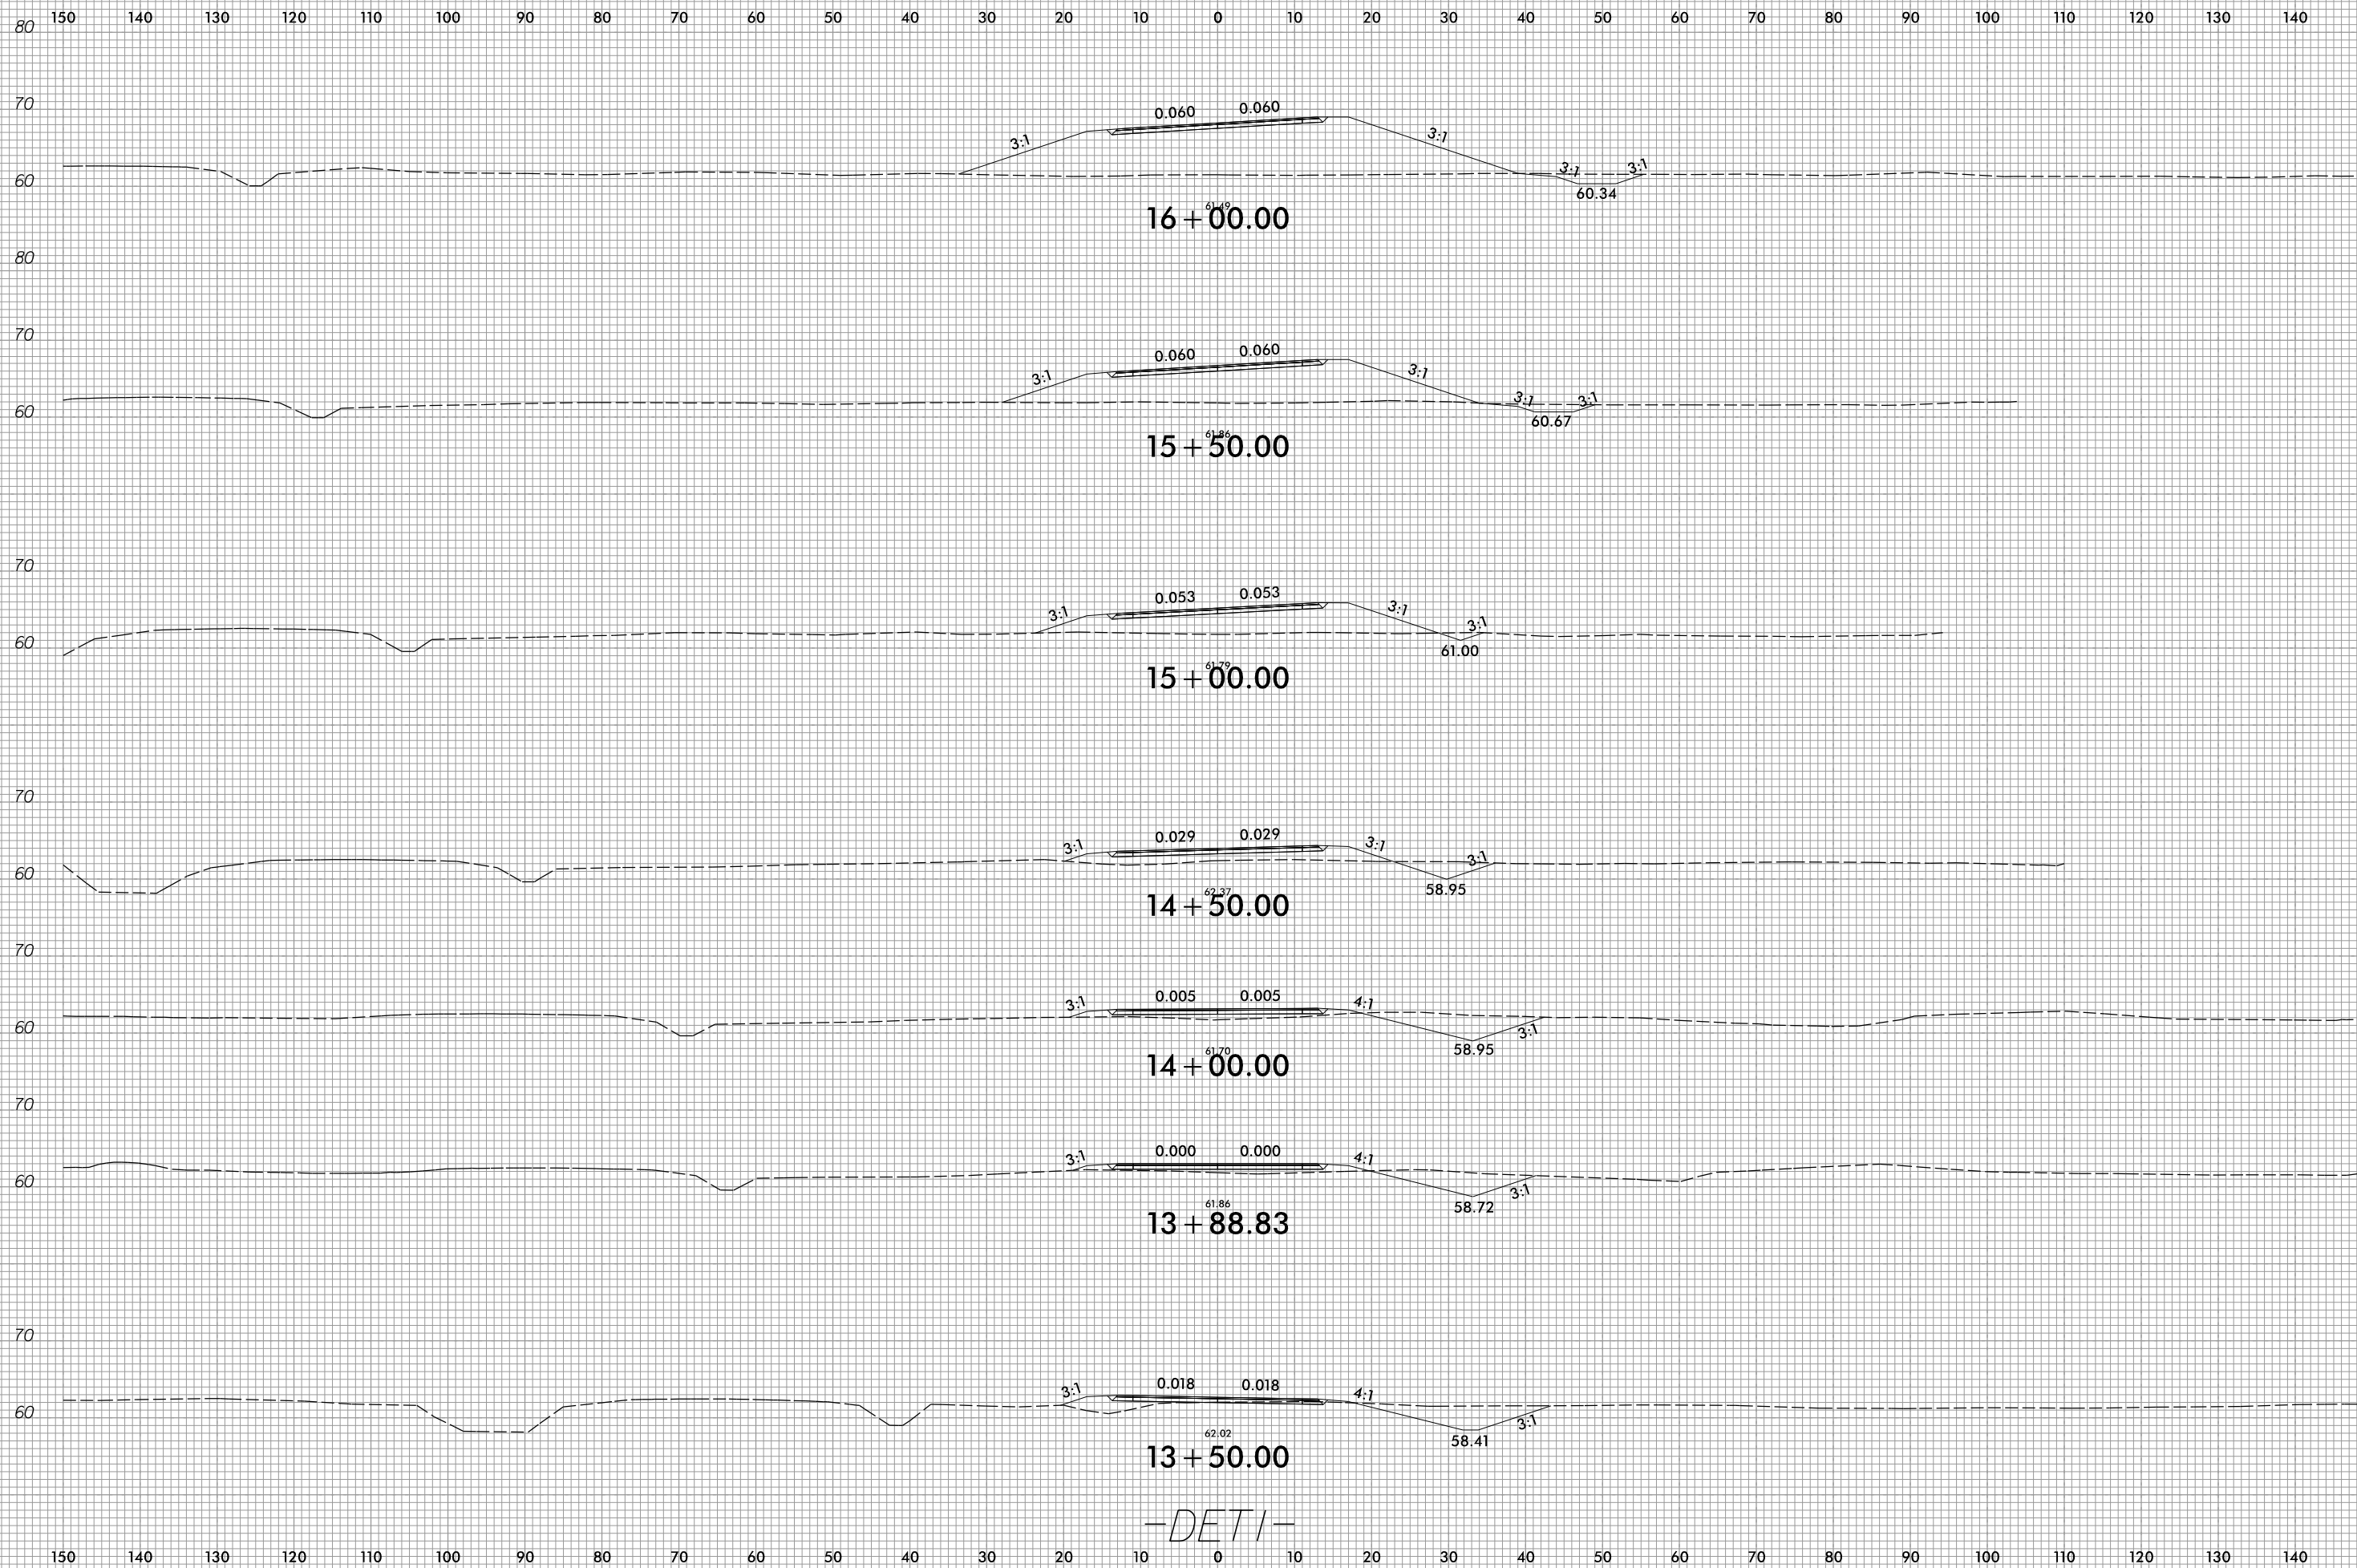

-DET1-

3/4/2022
E:\Roadway\Corridor\Mode\ing\RS819_R5820_RDY_XPL_DET1.dgn
Eric