


6/23/16



PROJ. REFERENCE NO.  
R-5819/R-5820

SHEET NO.  
X-97

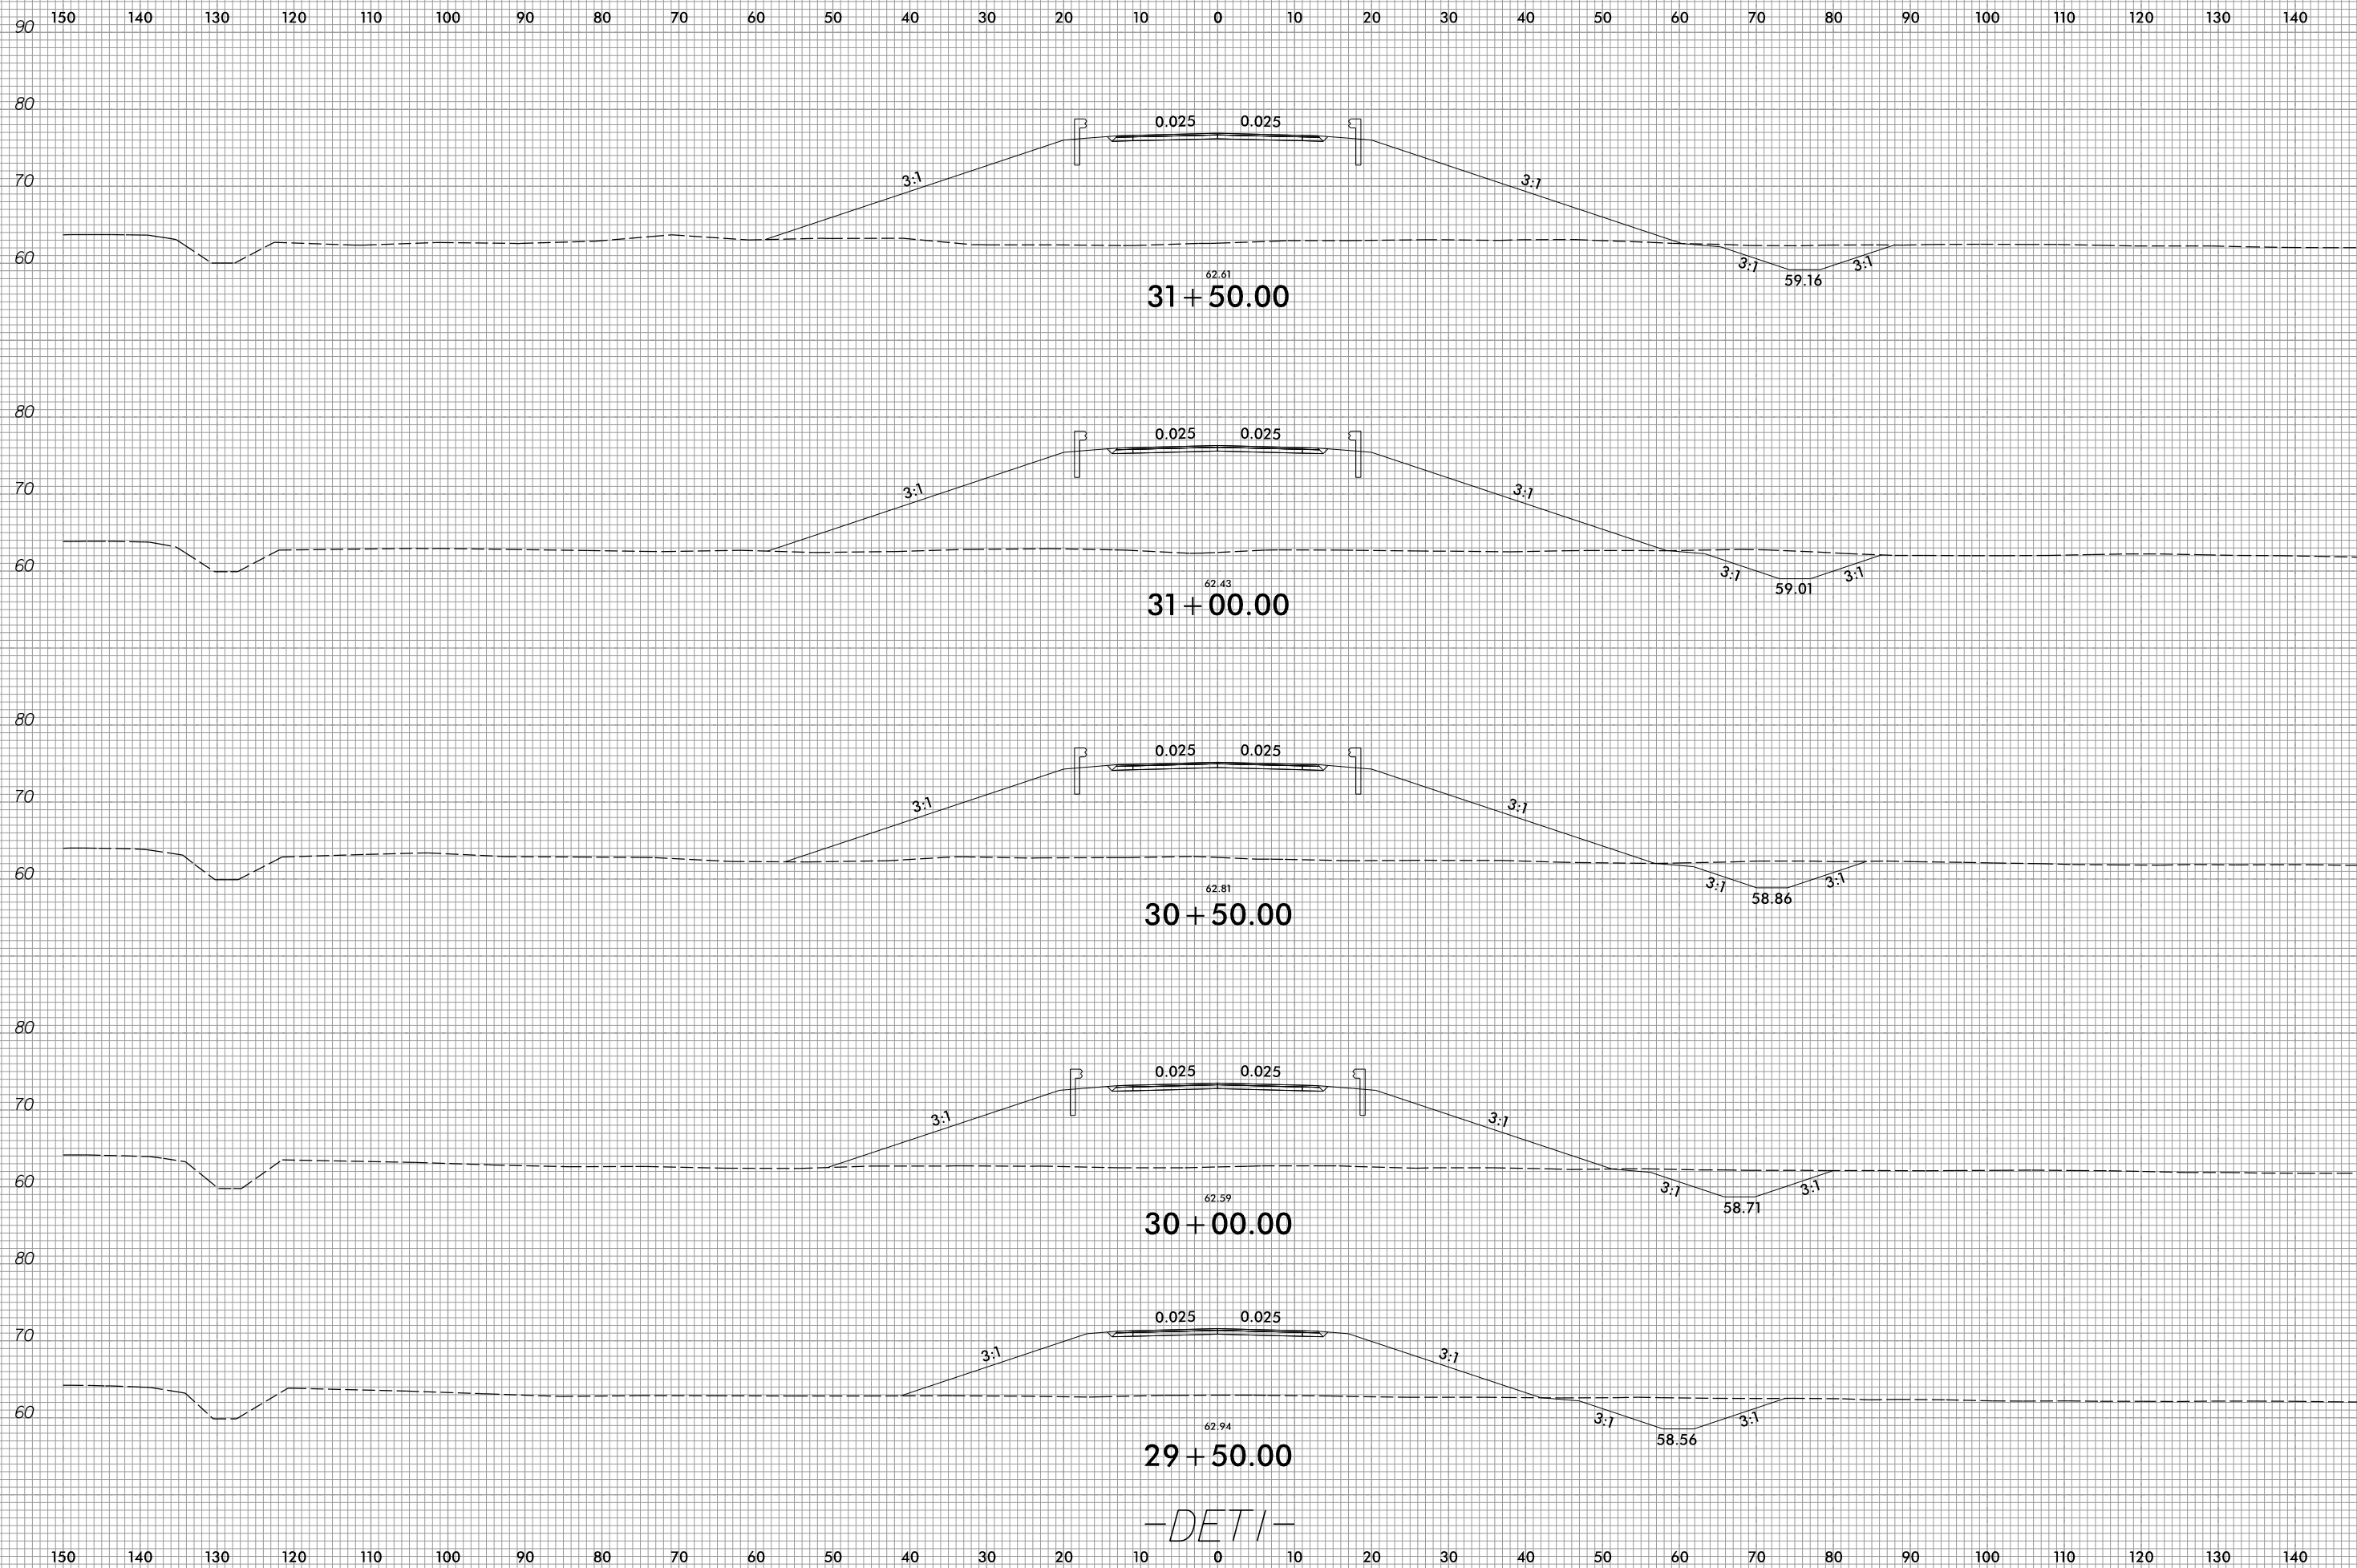

-DET1-

3/4/2022  
E:\Roadway\CorridorModeling\R5819\_R5820\_RDY\_XPL\_DET1.dgn  
Erica.Warburton