


6/23/16



PROJ. REFERENCE NO.
R-5819 / R-5820

SHEET NO.
X-106

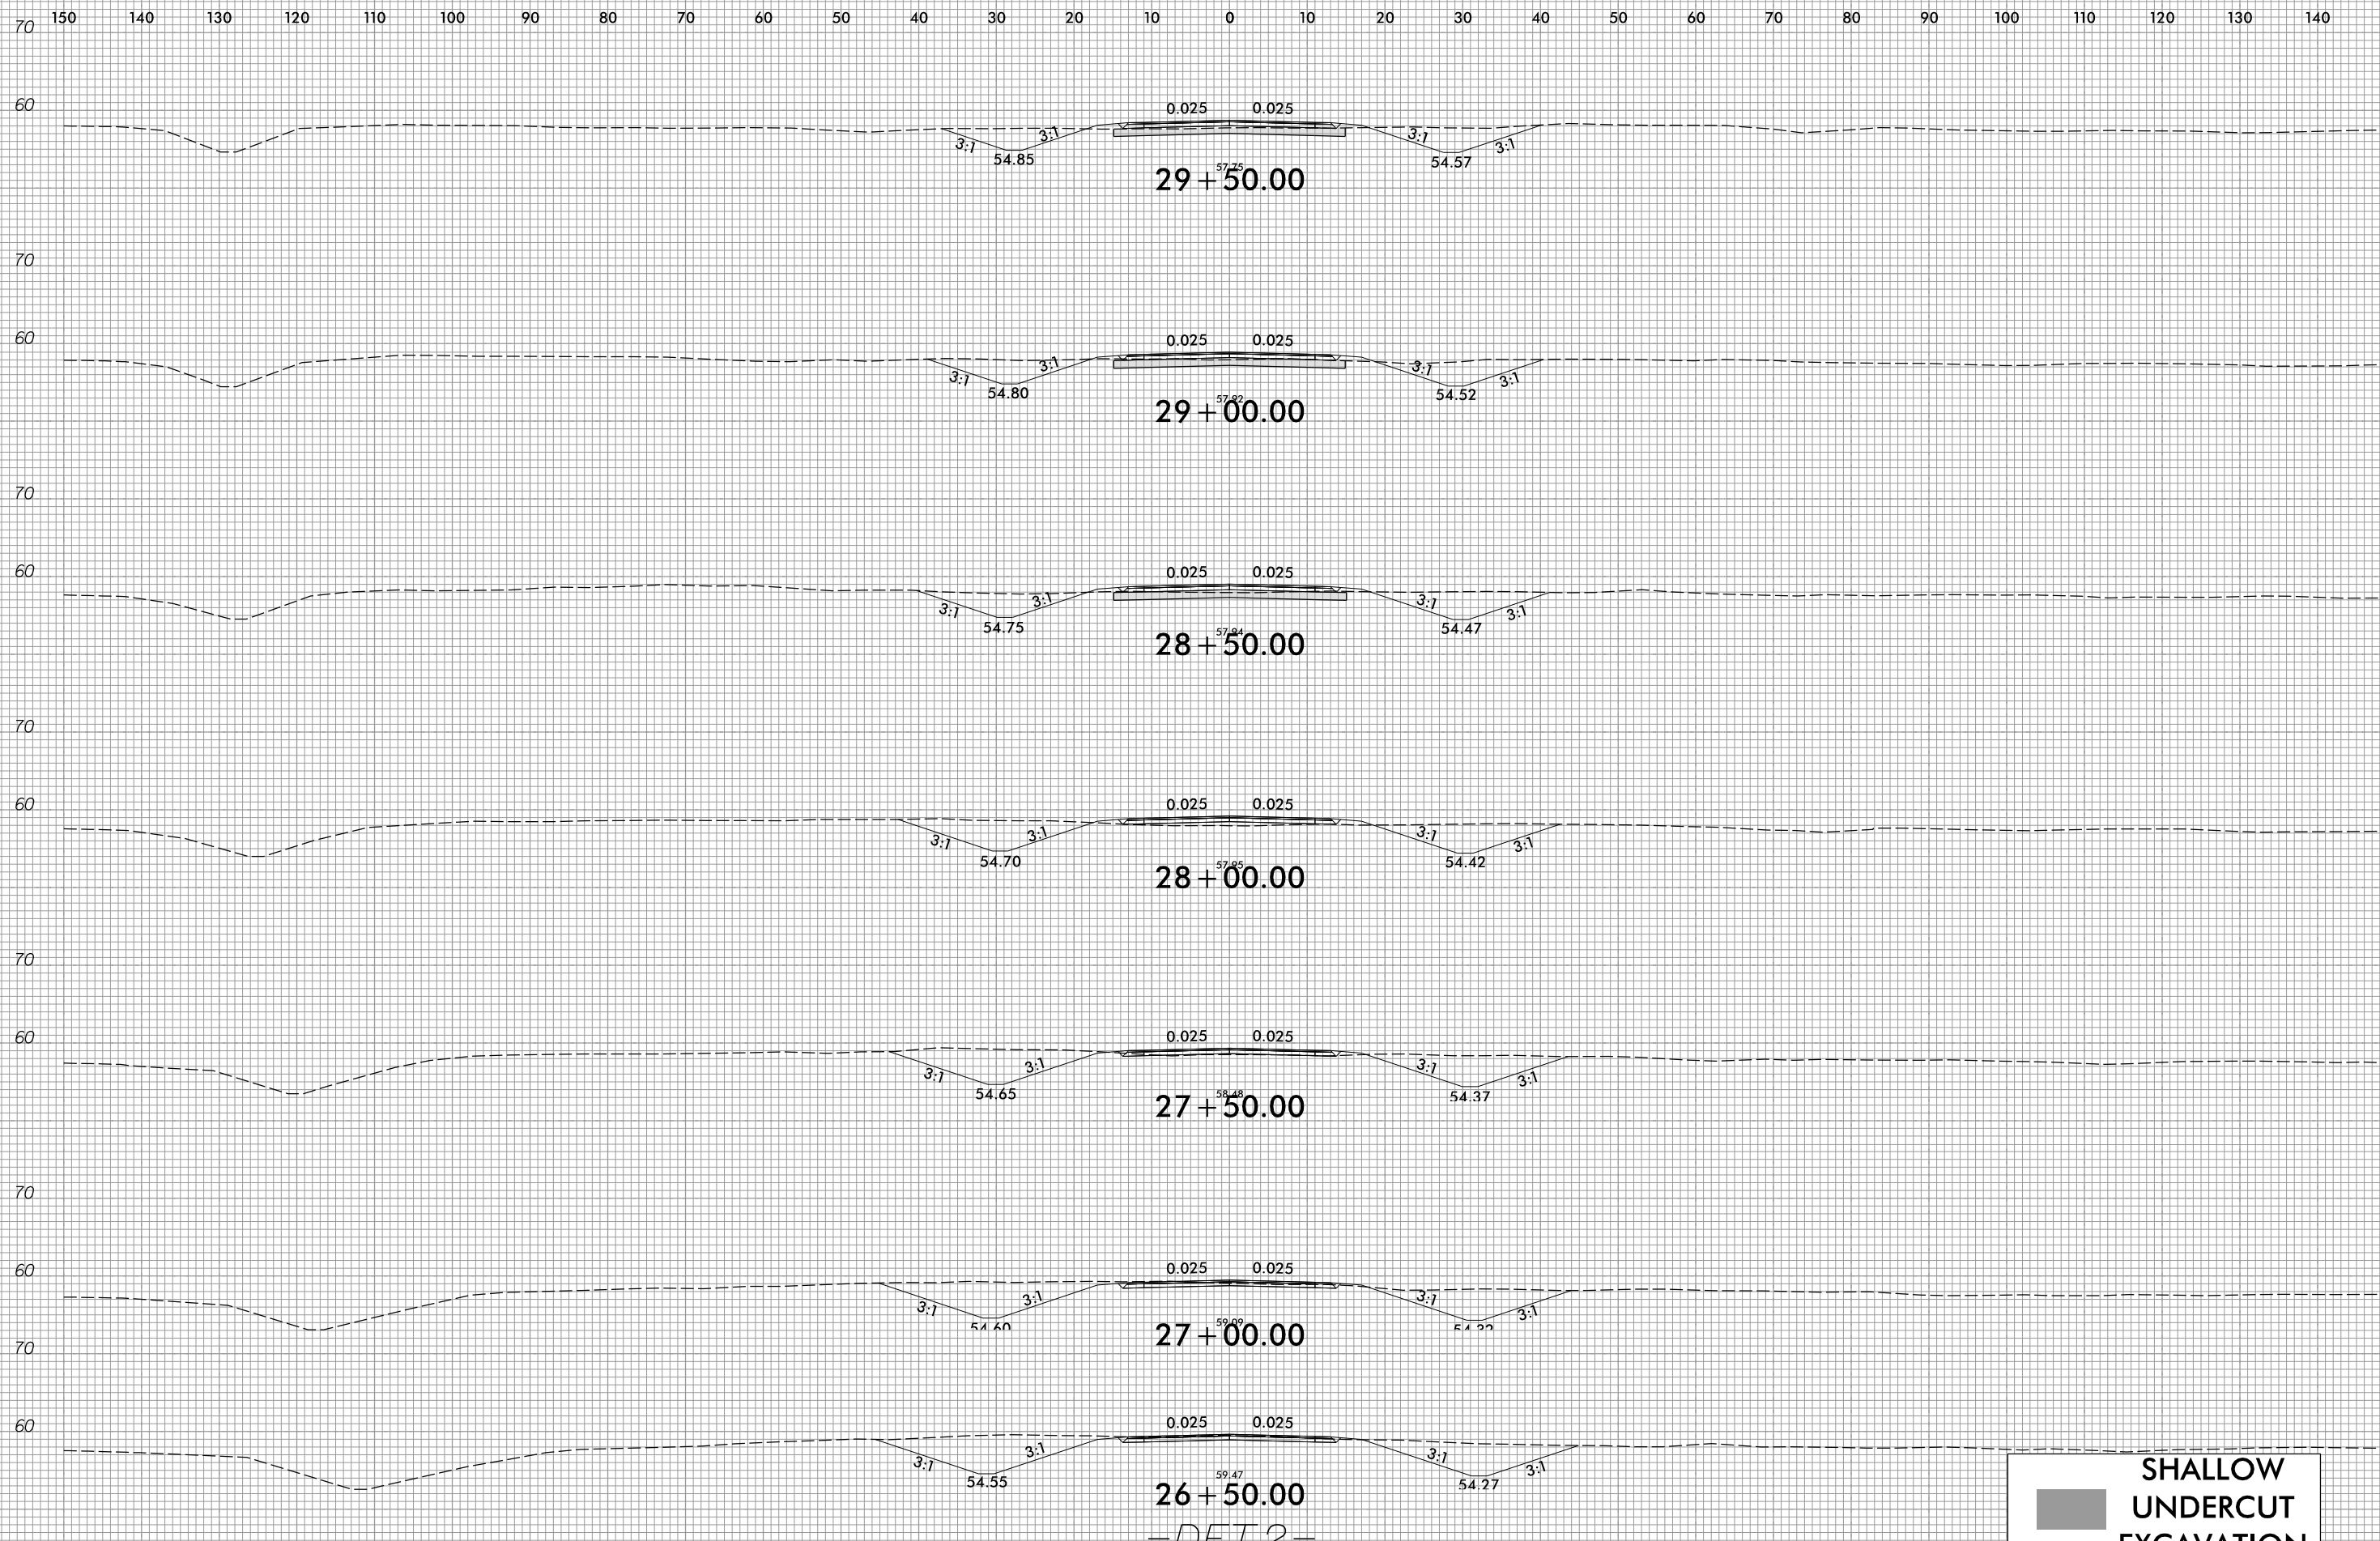

3/4/2022
E:\Roadway\CorridorModeling\R5819_R5820_RDY_XPL_DET2.dgn
Erica.Warburton

SHALLOW
UNDERCUT
EXCAVATION

26+50.00
-DET2-