


6/23/16




PROJ. REFERENCE NO.	SHEET NO.
R-5819 / R-5820	X-123


150 140 130 120 110 100 90 80 70 60 50 40 30 20 10 0 10 20 30 40 50 60 70 80 90 100 110 120 130 140 150

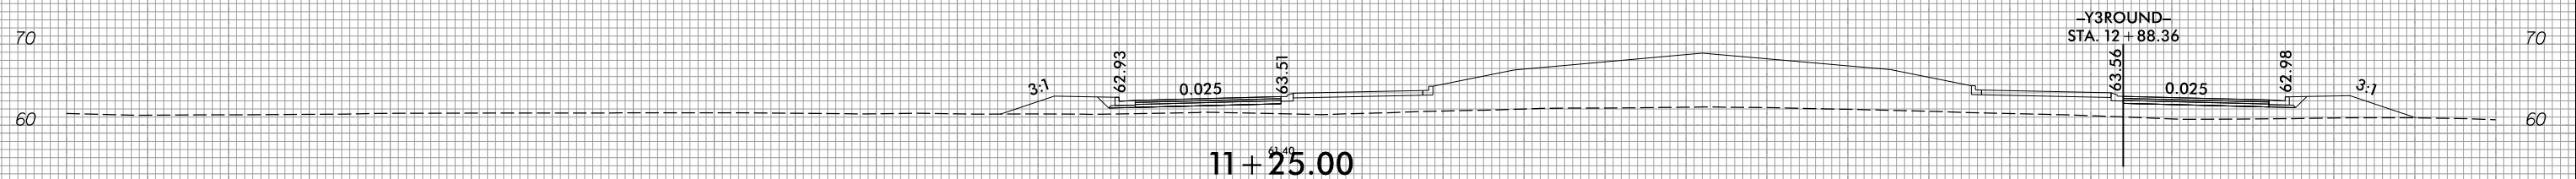


11 + 25.00

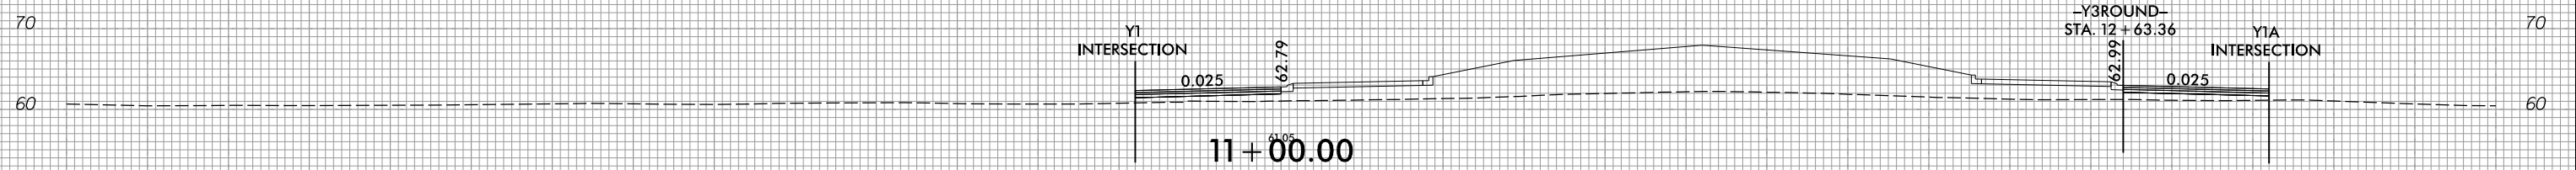


11 + 00.00

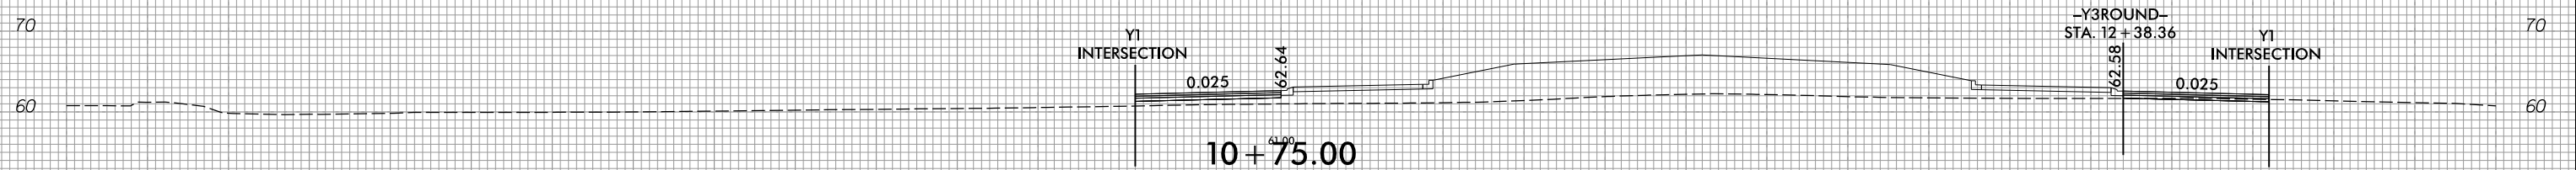


10 + 75.00

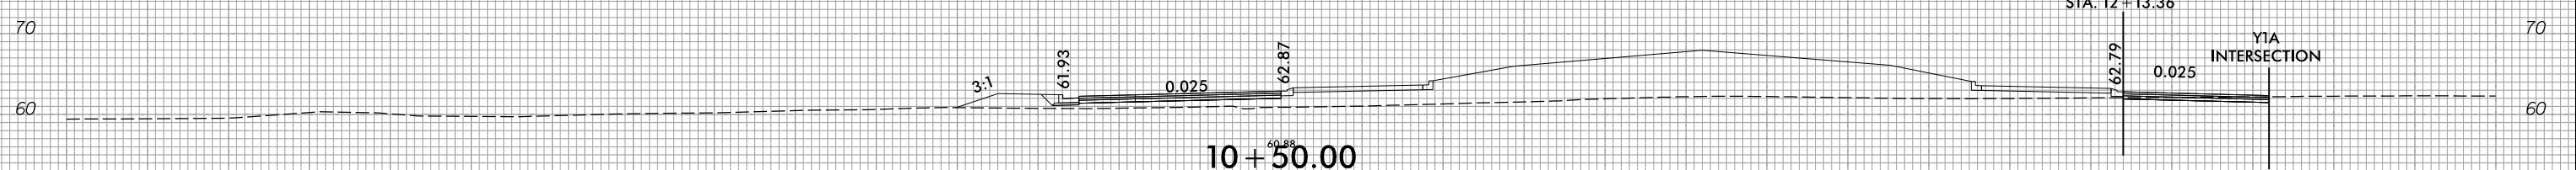

10 + 50.00

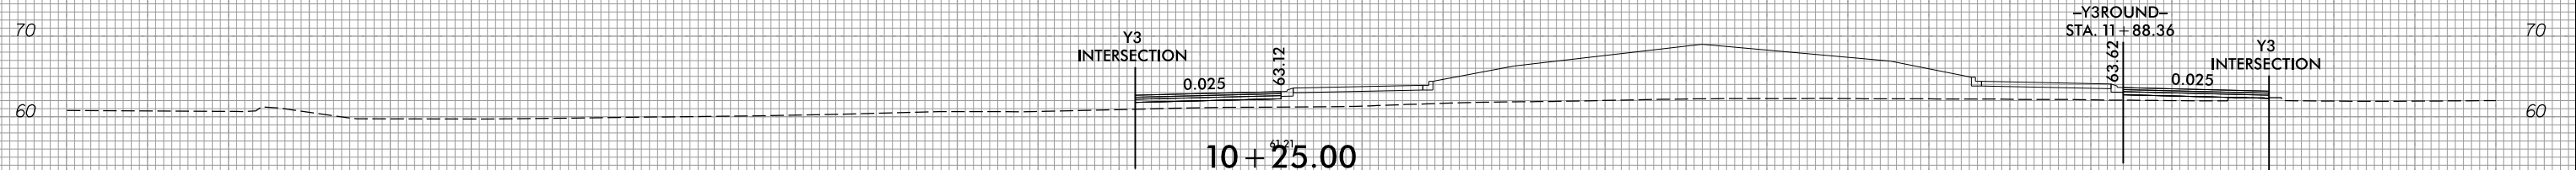

10 + 25.00

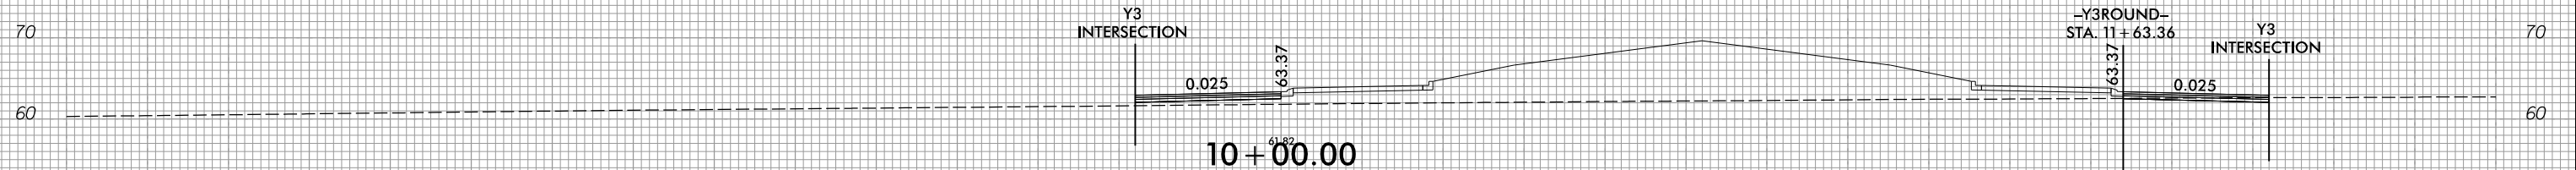

10 + 00.00

-Y3ROUND-

150 140 130 120 110 100 90 80 70 60 50 40 30 20 10 0 10 20 30 40 50 60 70 80 90 100 110 120 130 140 150

2/15/2022
 R:\Roadway\Corridor-Mode\Ing\RS819_R5820_RDY_XPL_Y3ROUND.dgn
 Grant, Augsburg