


6/23/16



PROJ. REFERENCE NO.
R-5819 / R-5820

SHEET NO.
X-129

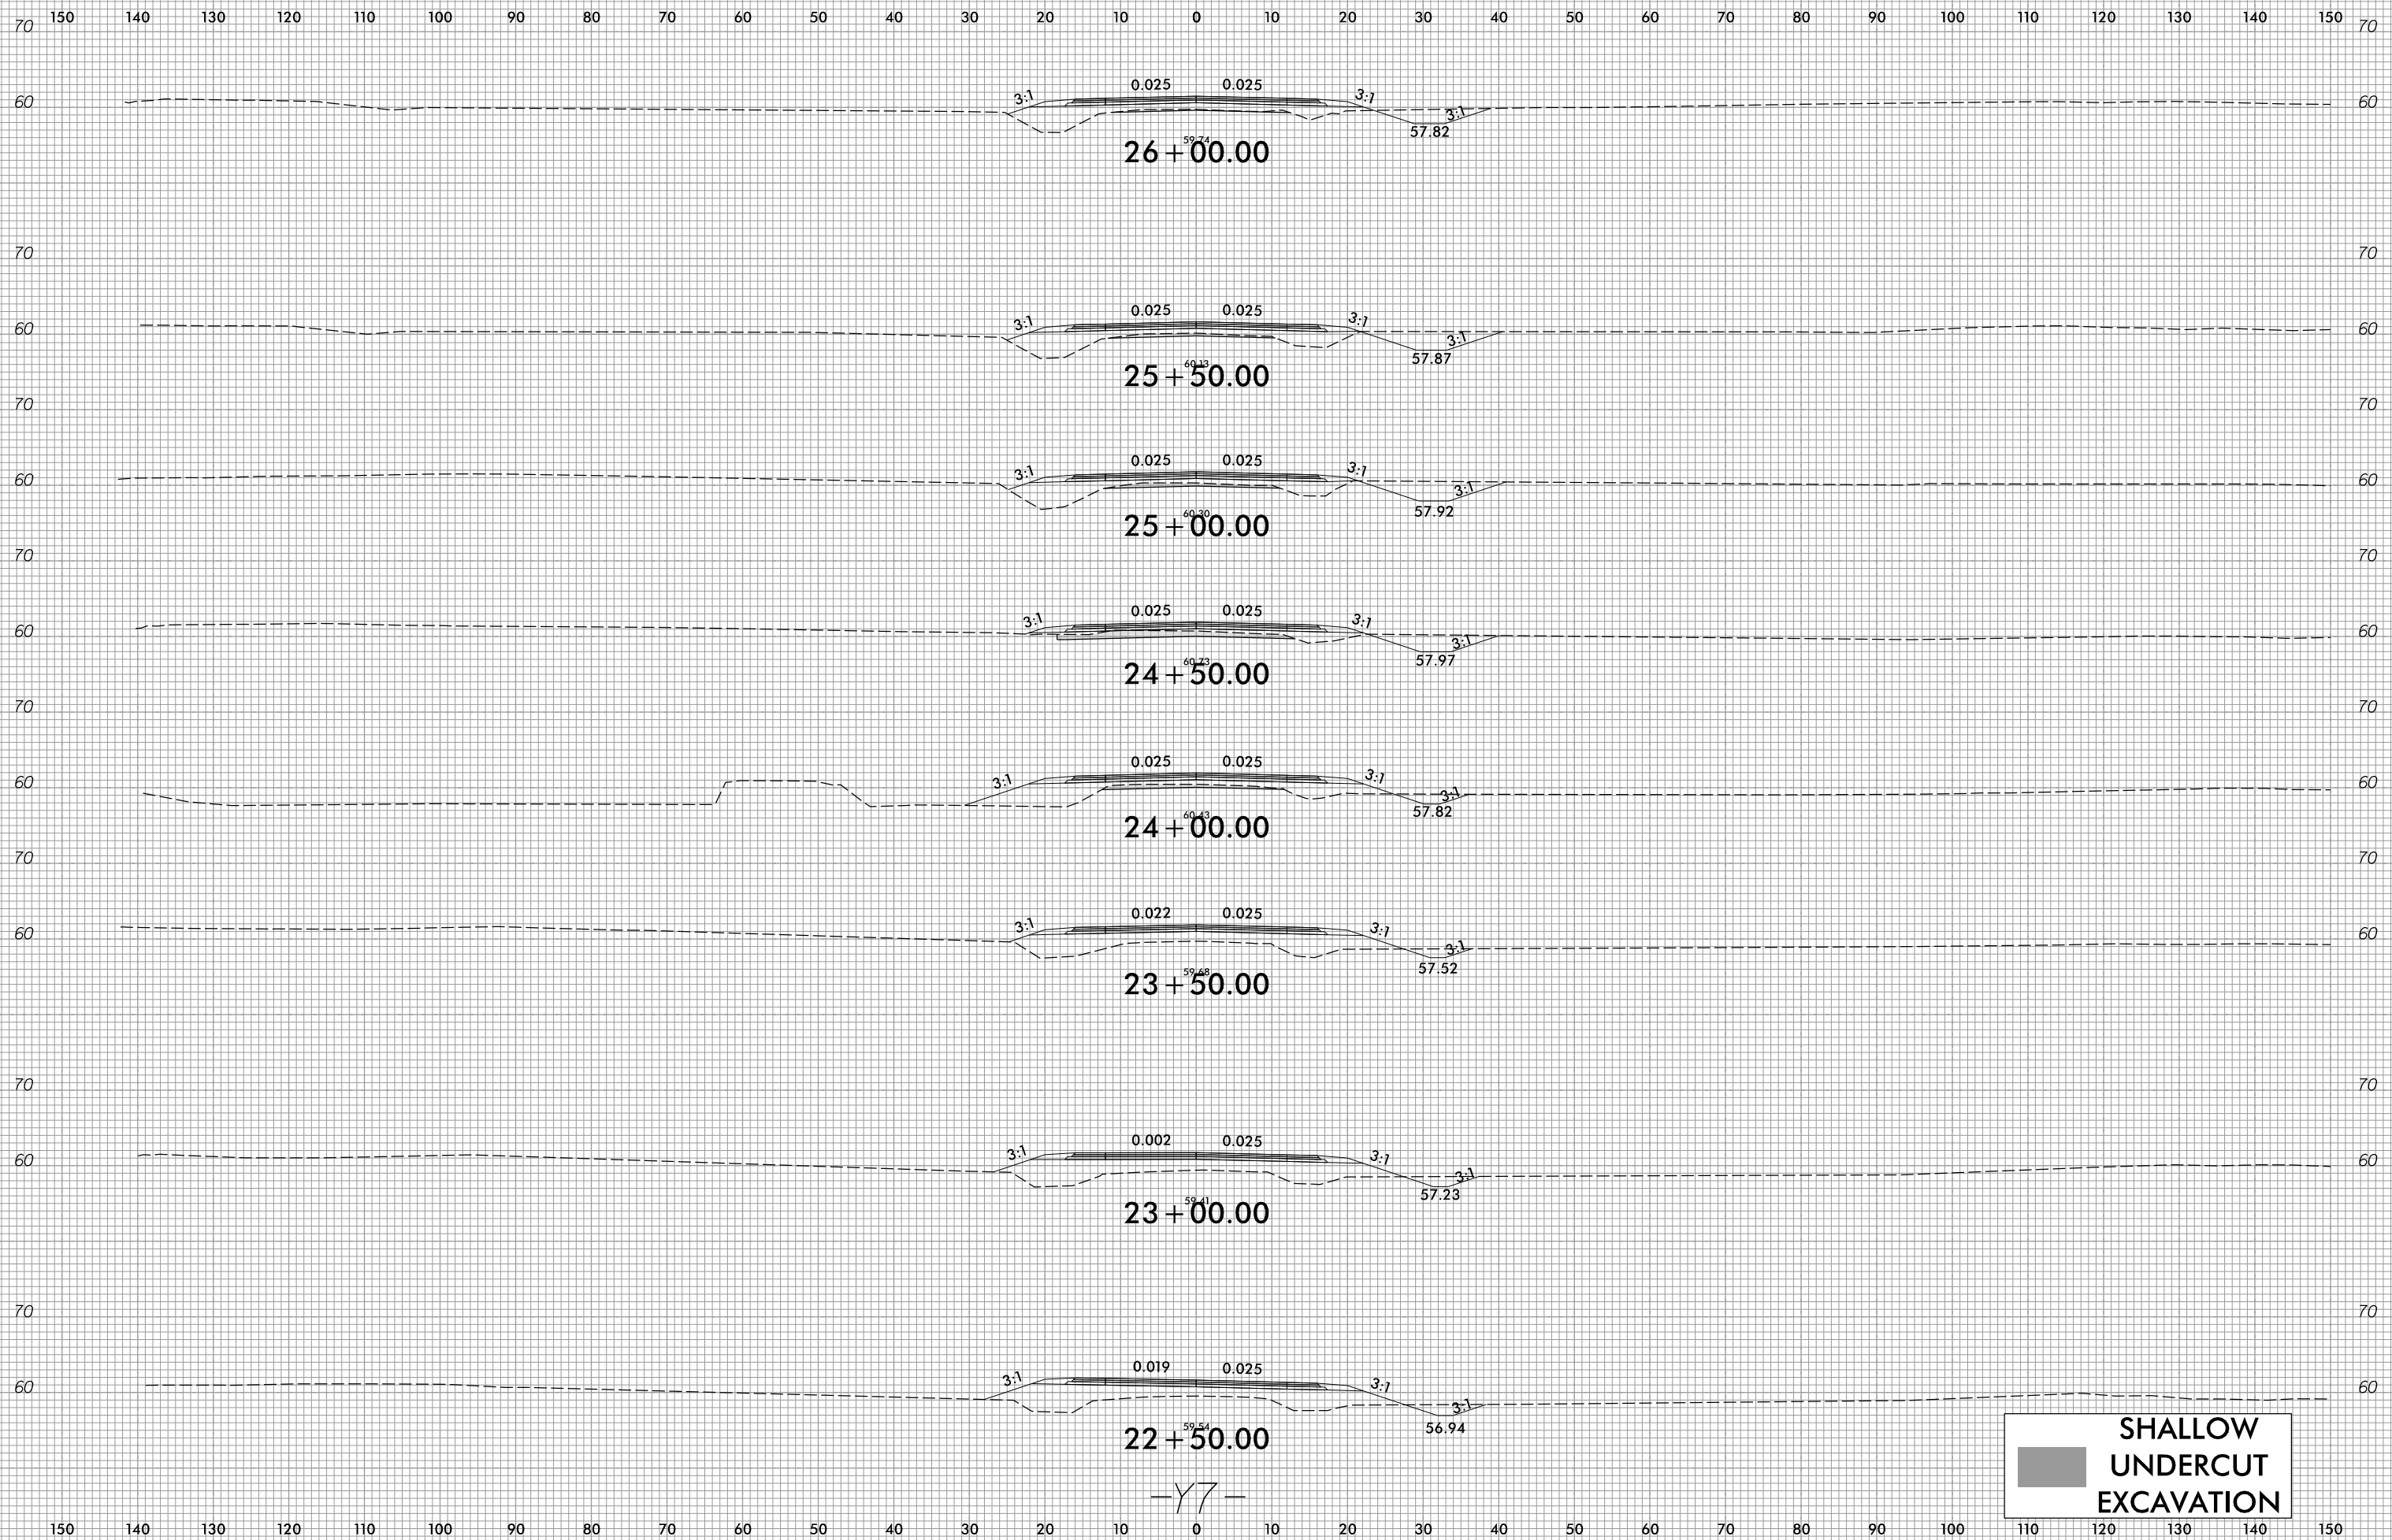

3/3/2022
E:\Roadway\Corridor\Mode Ling\R5819_R5820_RDY_XPL_Y7.dgn
Erica.Warburton

-Y7-

SHALLOW
UNDERCUT
EXCAVATION