


6/23/16




PROJ. REFERENCE NO.  
R-5819 / R-5820

SHEET NO.  
X-132


70 150 140 130 120 110 100 90 80 70 60 50 40 30 20 10 0 10 20 30 40 50 60 70 80 90 100 110 120 130 140 150 70

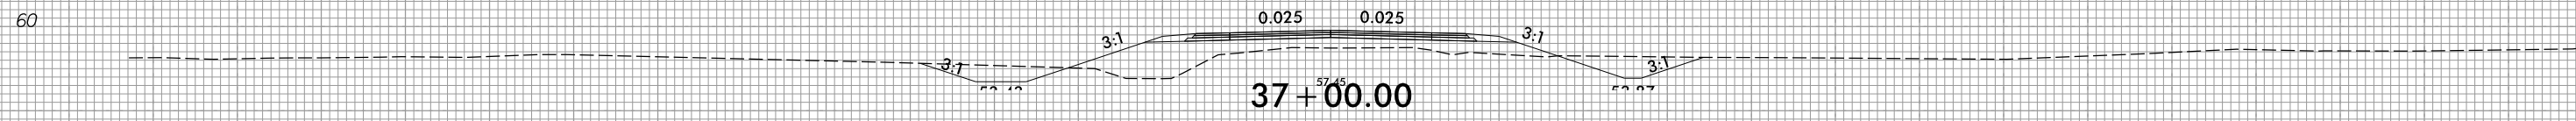


37+00.00

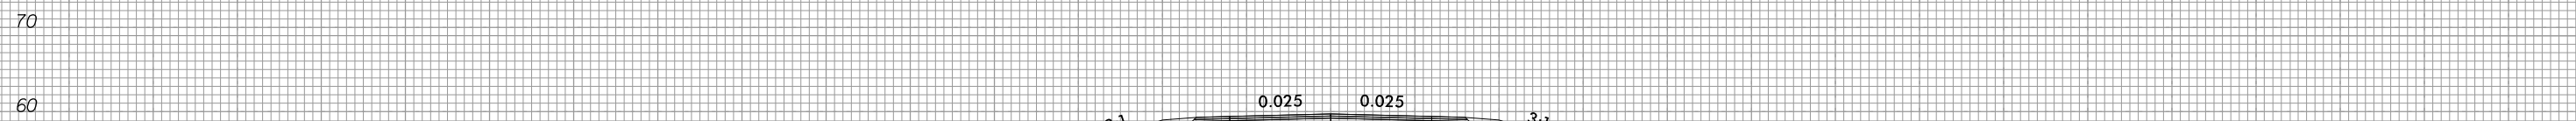


36+50.00

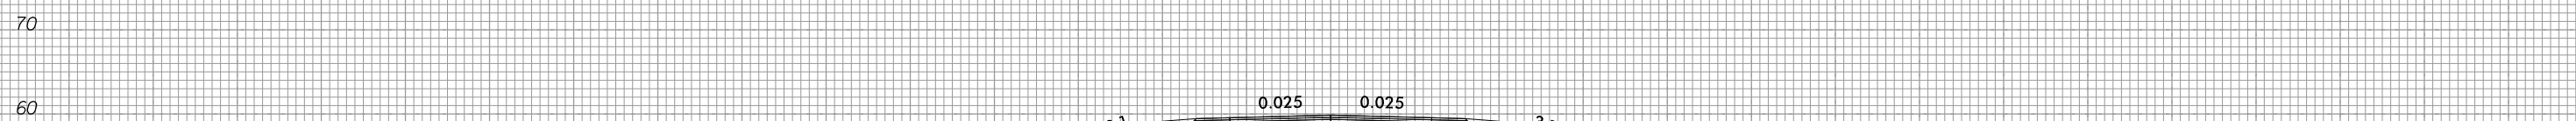


36+00.00

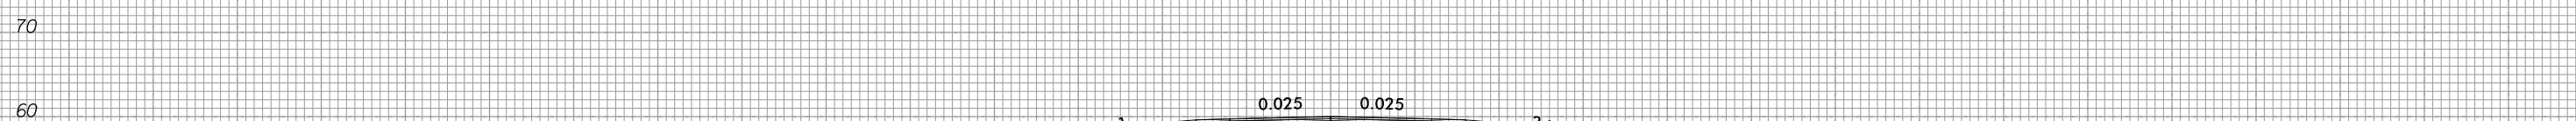


35+50.00

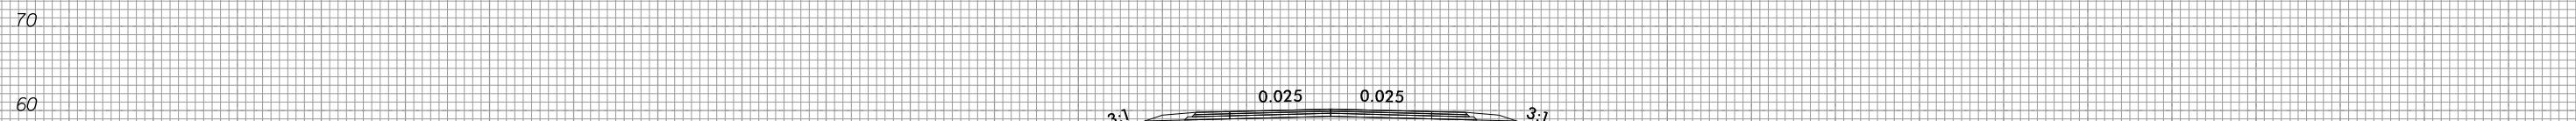

35+00.00

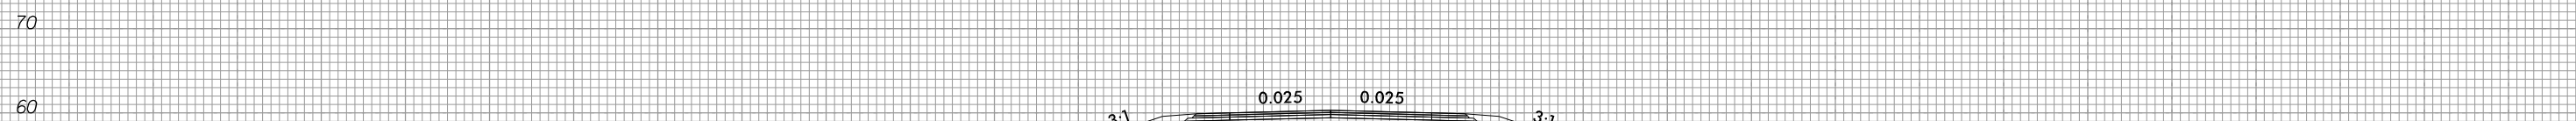

34+50.00

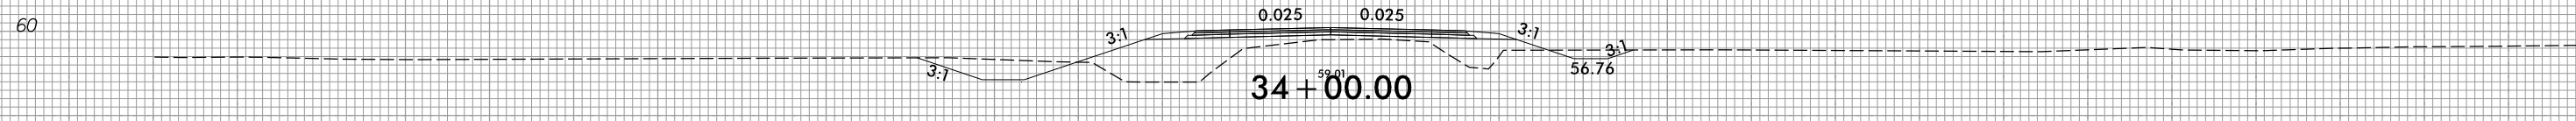

34+00.00

-Y7-

150 140 130 120 110 100 90 80 70 60 50 40 30 20 10 0 10 20 30 40 50 60 70 80 90 100 110 120 130 140 150

3/4/2022  
E:\Roadway\CorridorModeling\R5819\_R5820\_RDY\_XPL\_Y7.dgn  
Erica.Warbin