


6/23/16



PROJ. REFERENCE NO.	SHEET NO.
R-5819 / R-5820	X-135

150 140 130 120 110 100 90 80 70 60 50 40 30 20 10 0 10 20 30 40 50 60 70 80 90 100 110 120 130 140 150

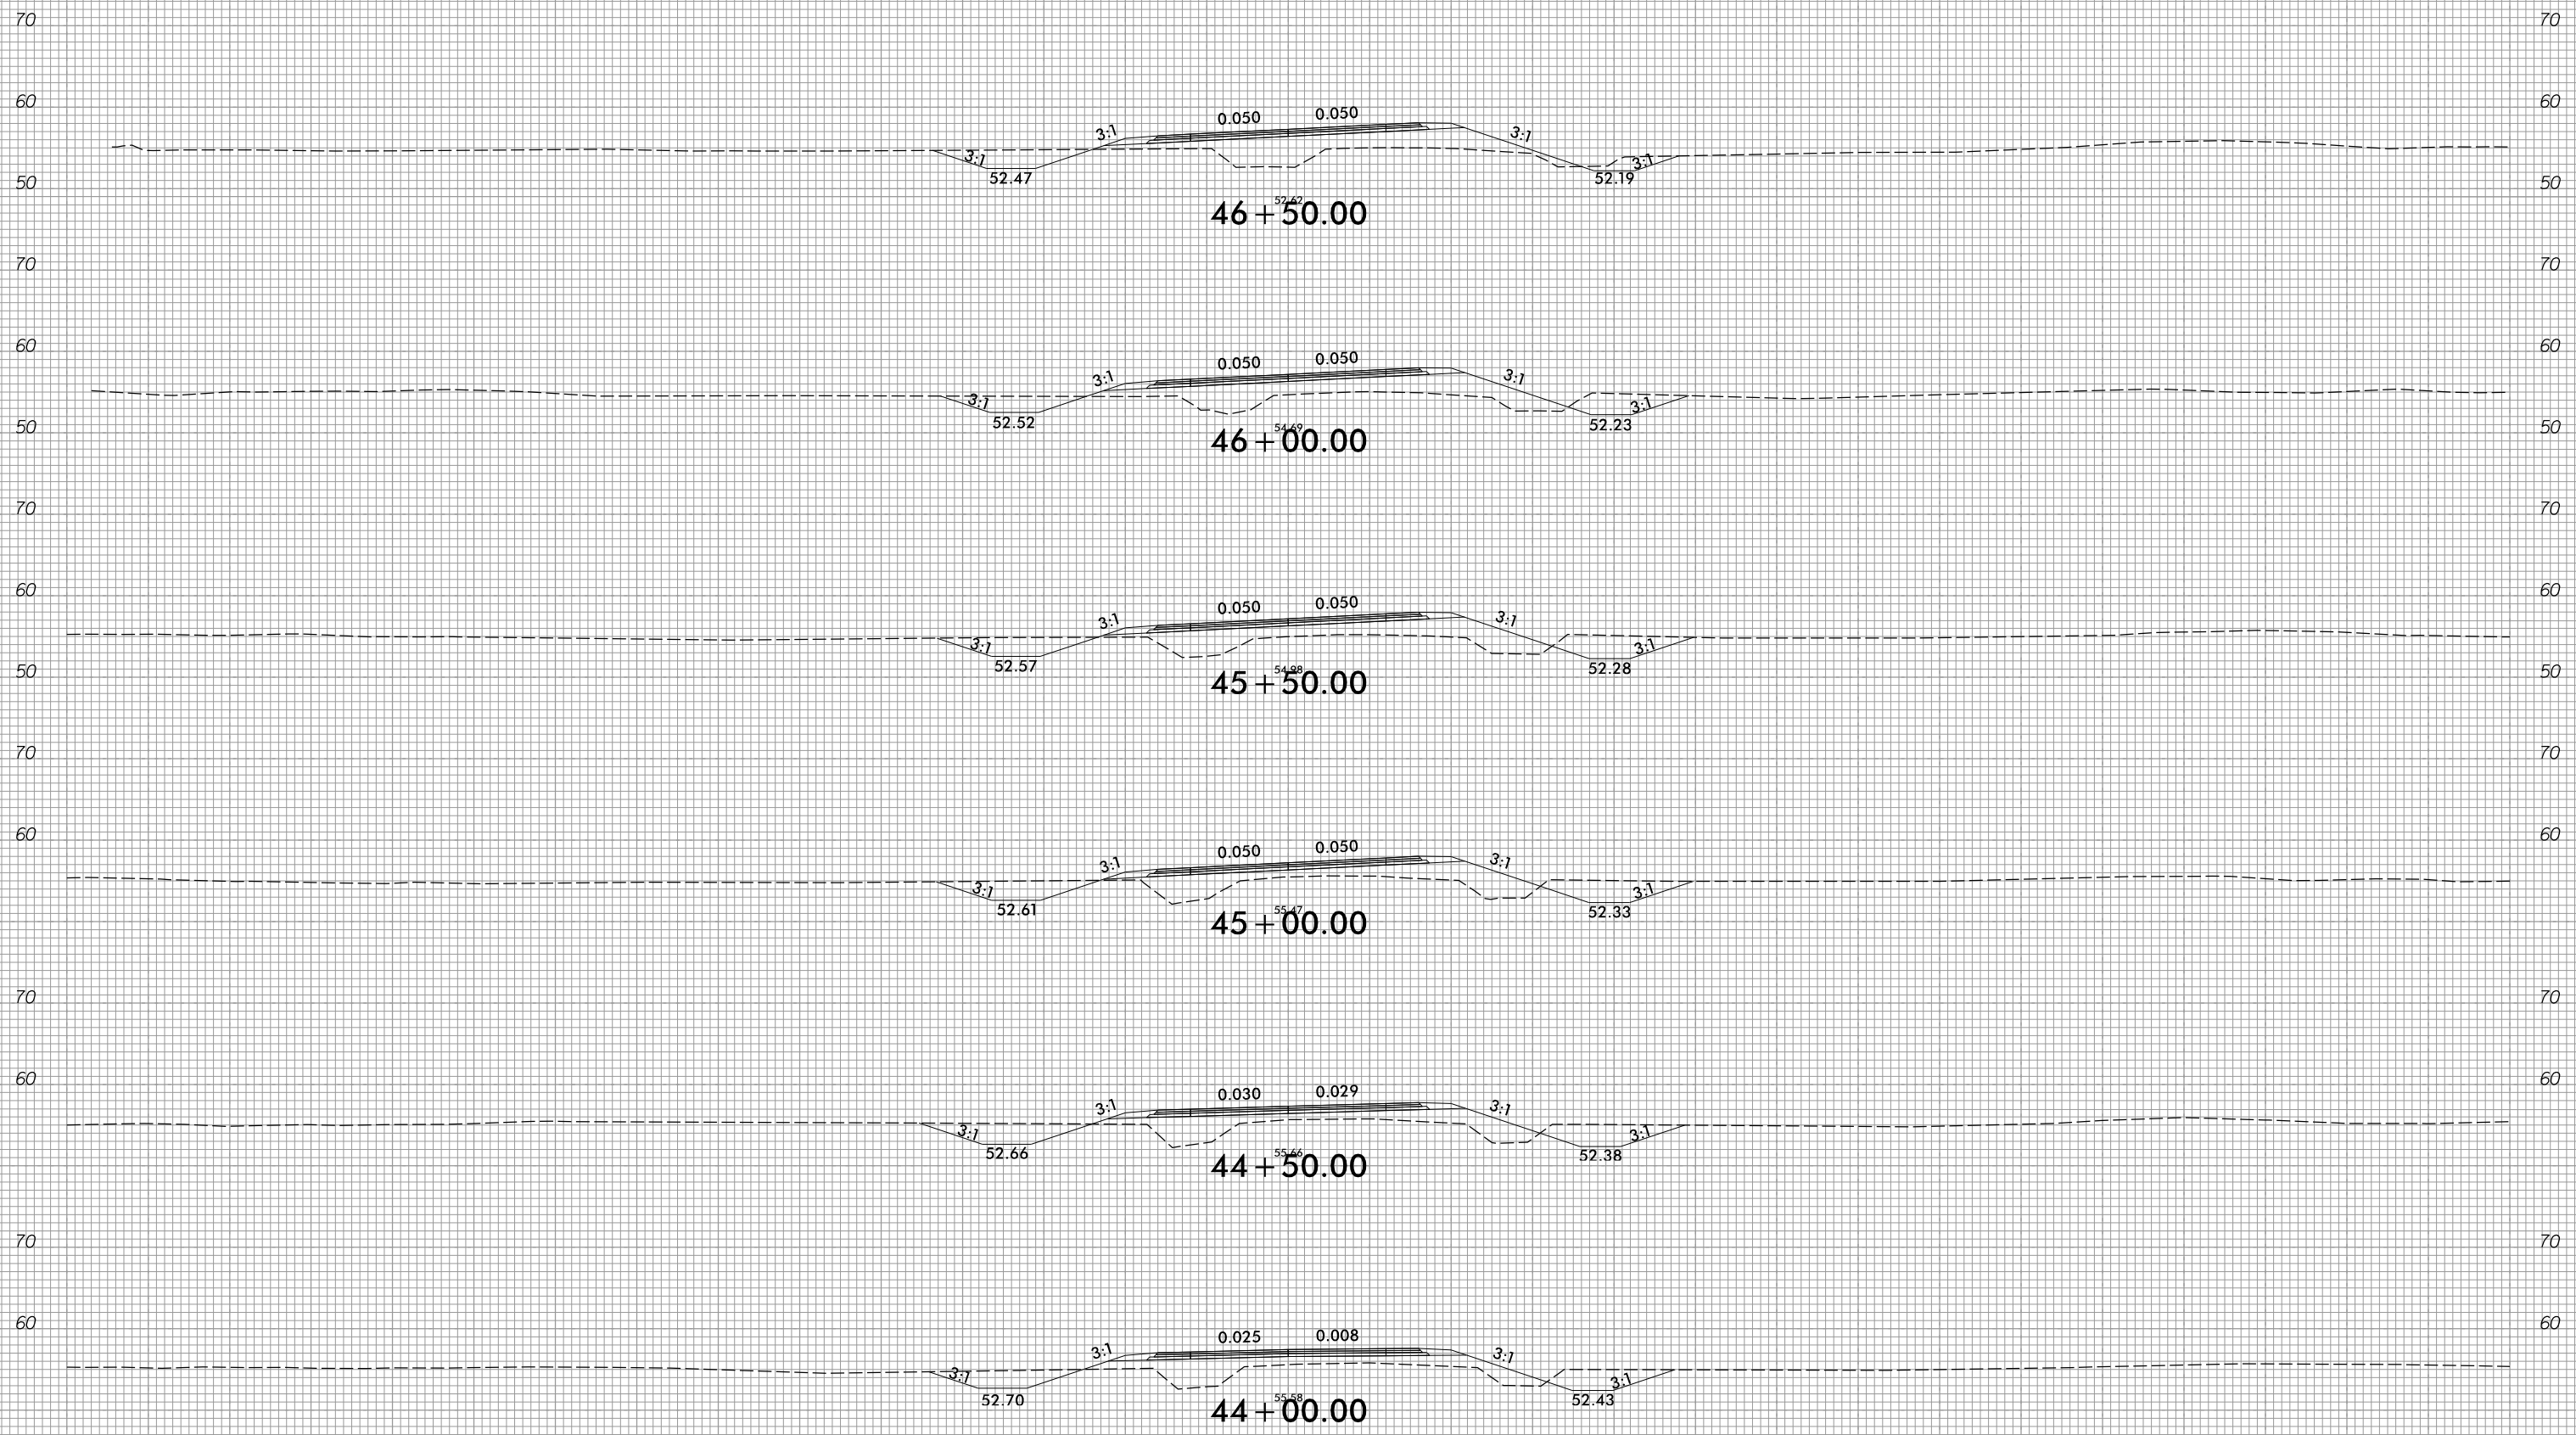

-Y7-

3/4/2022
 E:\Roadway\Corridor\Mode\ling\RS819_R5820_RDY_XPL_Y7.dgn
 Eric.Ryan

150 140 130 120 110 100 90 80 70 60 50 40 30 20 10 0 10 20 30 40 50 60 70 80 90 100 110 120 130 140 150