


6/23/16



PROJ. REFERENCE NO.
R-5819 / R-5820

SHEET NO.
X-154

75 70 65 60 55 50 45 40 35 30 25 20 15 10 5 0 5 10 15 20 25 30 35 40 45 50 55 60 65 70 75

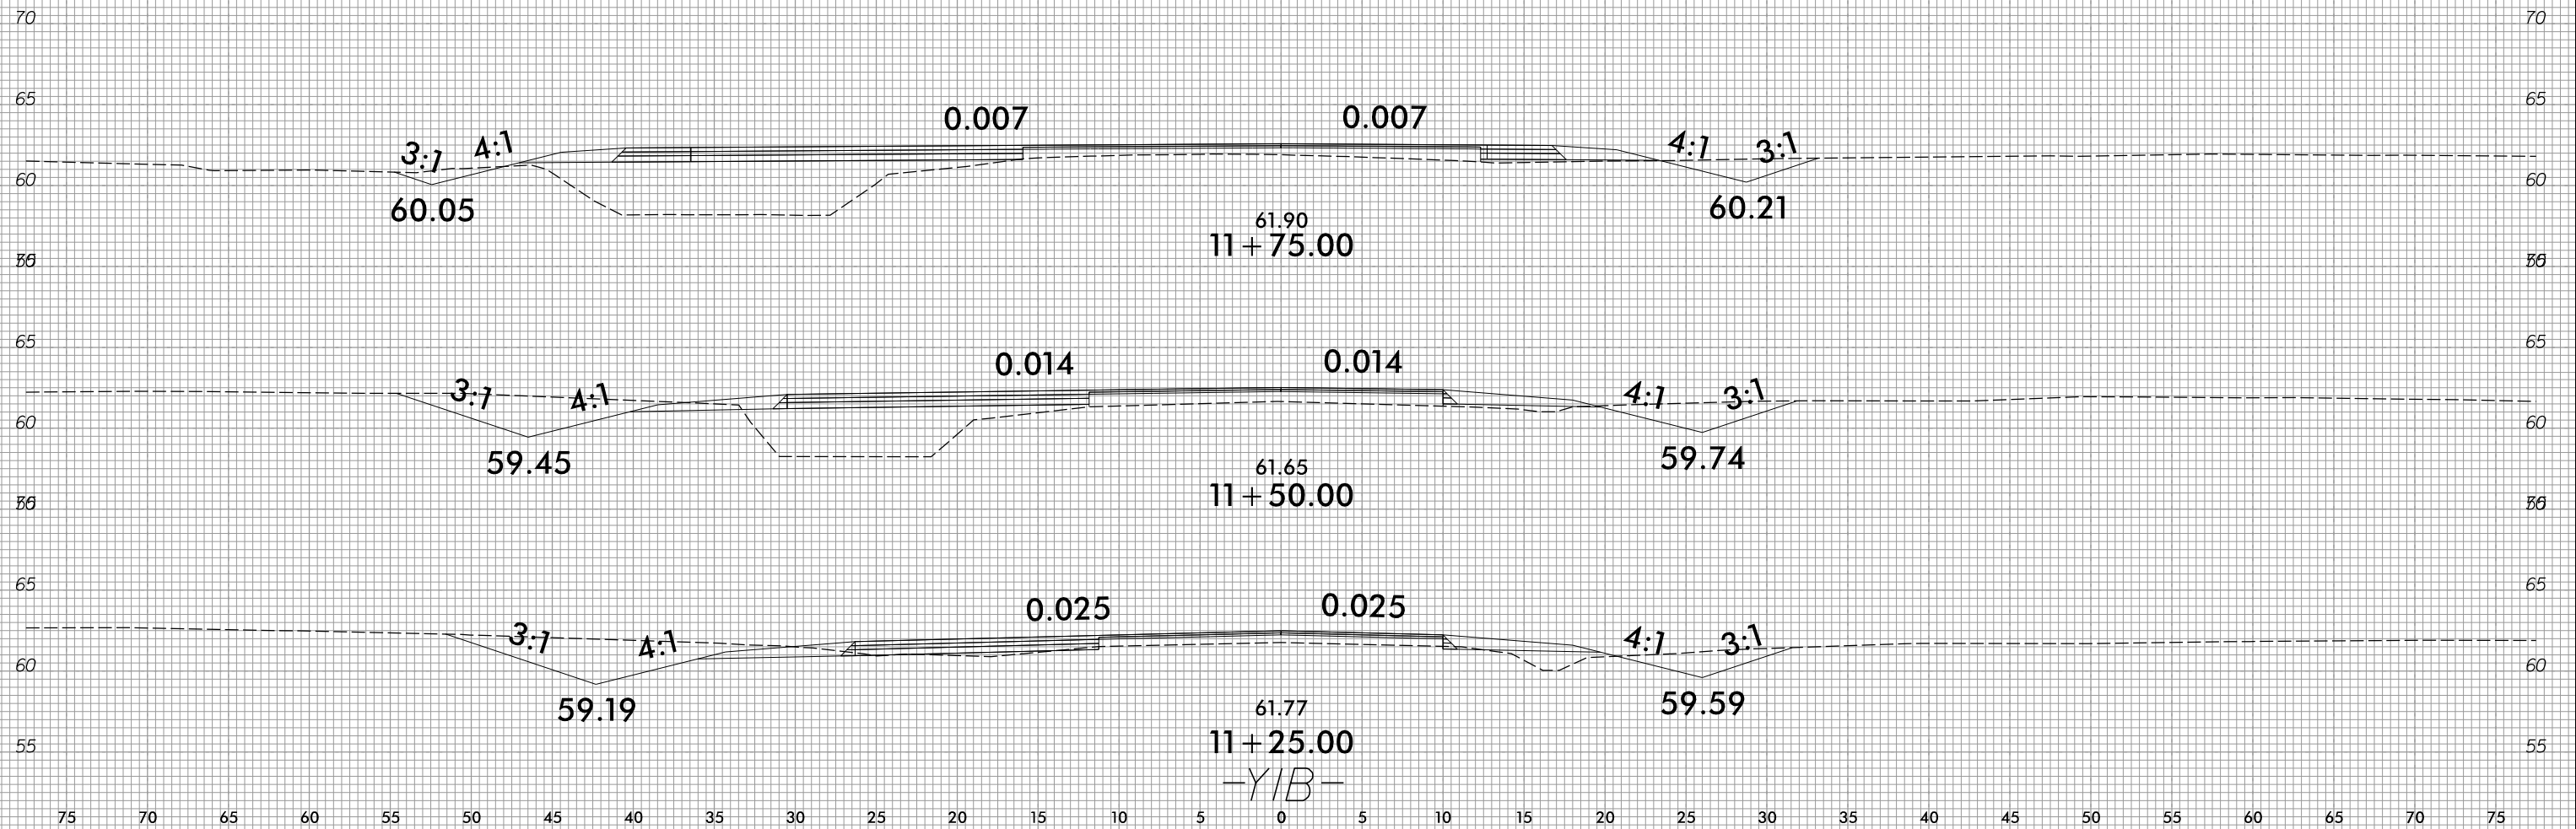

2/15/2022
R:\Roadway\Corridor\Mode\ling\RS819_R5820_RDY_XPL_YIB.dgn
Grant, Augsburg

-YIB-