


6/23/16




PROJ. REFERENCE NO.  
R5819-R5820

SHEET NO.  
X-155


75 70 65 60 55 50 45 40 35 30 25 20 15 10 5 0 5 10 15 20 25 30 35 40 45 50 55 60 65 70 75

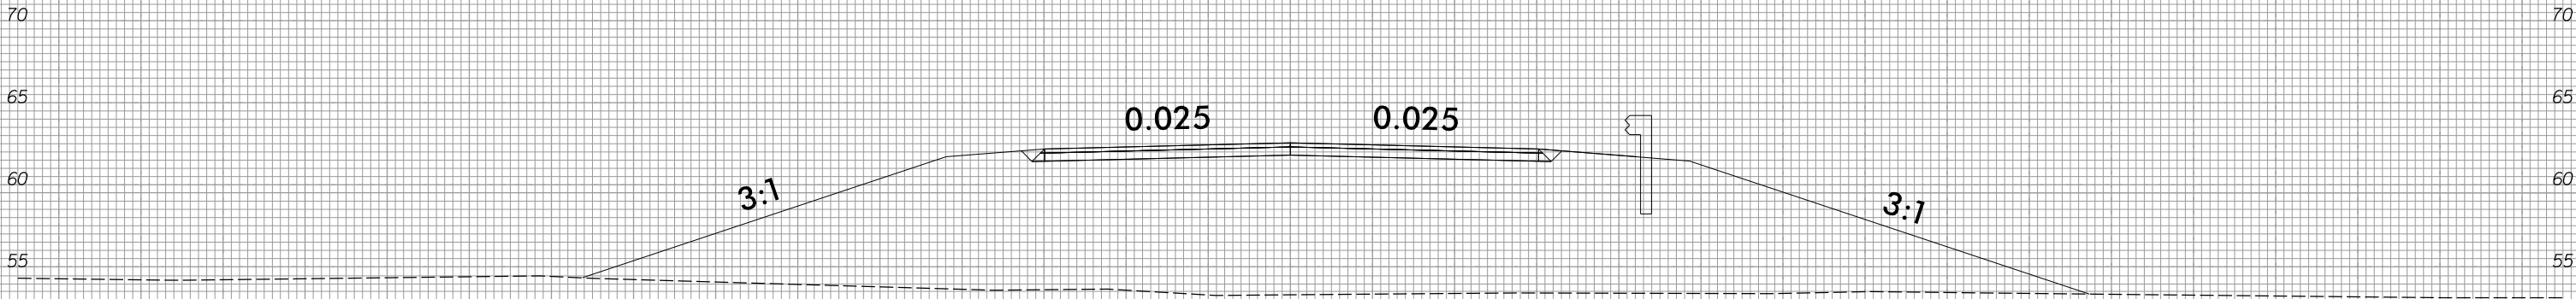

53.29  
11 + 00.00

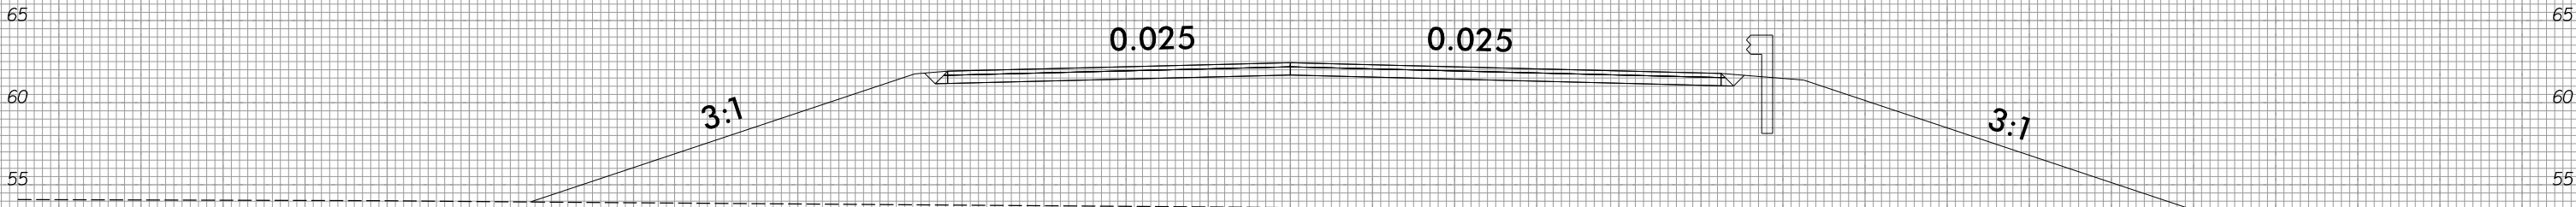

53.61  
10 + 50.00

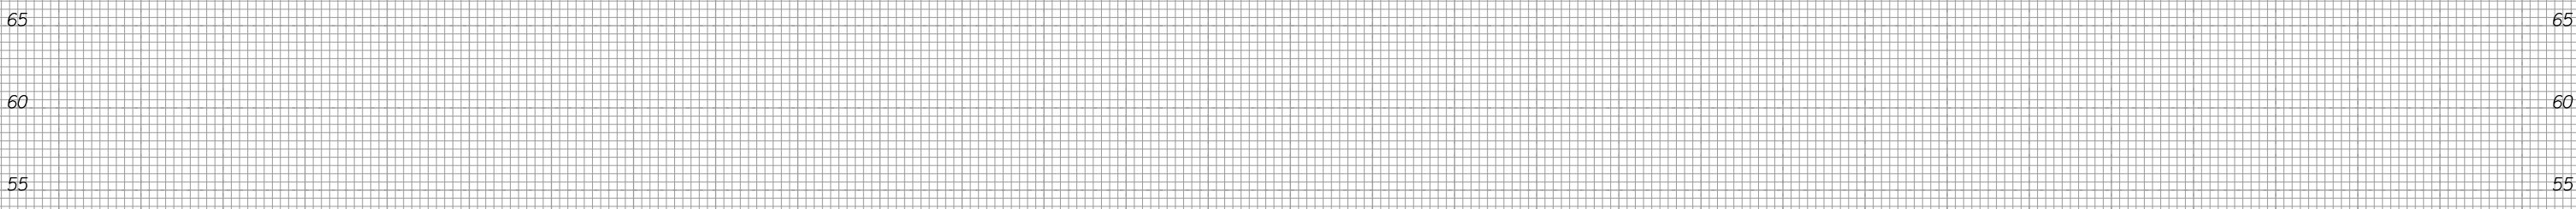

10 + 12.18

10 + 00.00

-DRI-

75 70 65 60 55 50 45 40 35 30 25 20 15 10 5 0 5 10 15 20 25 30 35 40 45 50 55 60 65 70 75

2/15/2022  
R:\Roadway\Corridor-Modeling\R5819-R5820\_RDY\_XPL\_DR1.dgn  
Grant, Augsburg