



6/23/16

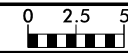

PROJ. REFERENCE NO.	SHEET NO.
R5819-R5820	X-158

PROJ. REFERENCE NO.	SHEET NO.
R5819-R5820	X-158

75 70 65 60 55 50 45 40 35 30 25 20 15 10 5 0 5 10 15 20 25 30 35 40 45 50 55 60 65 70 75

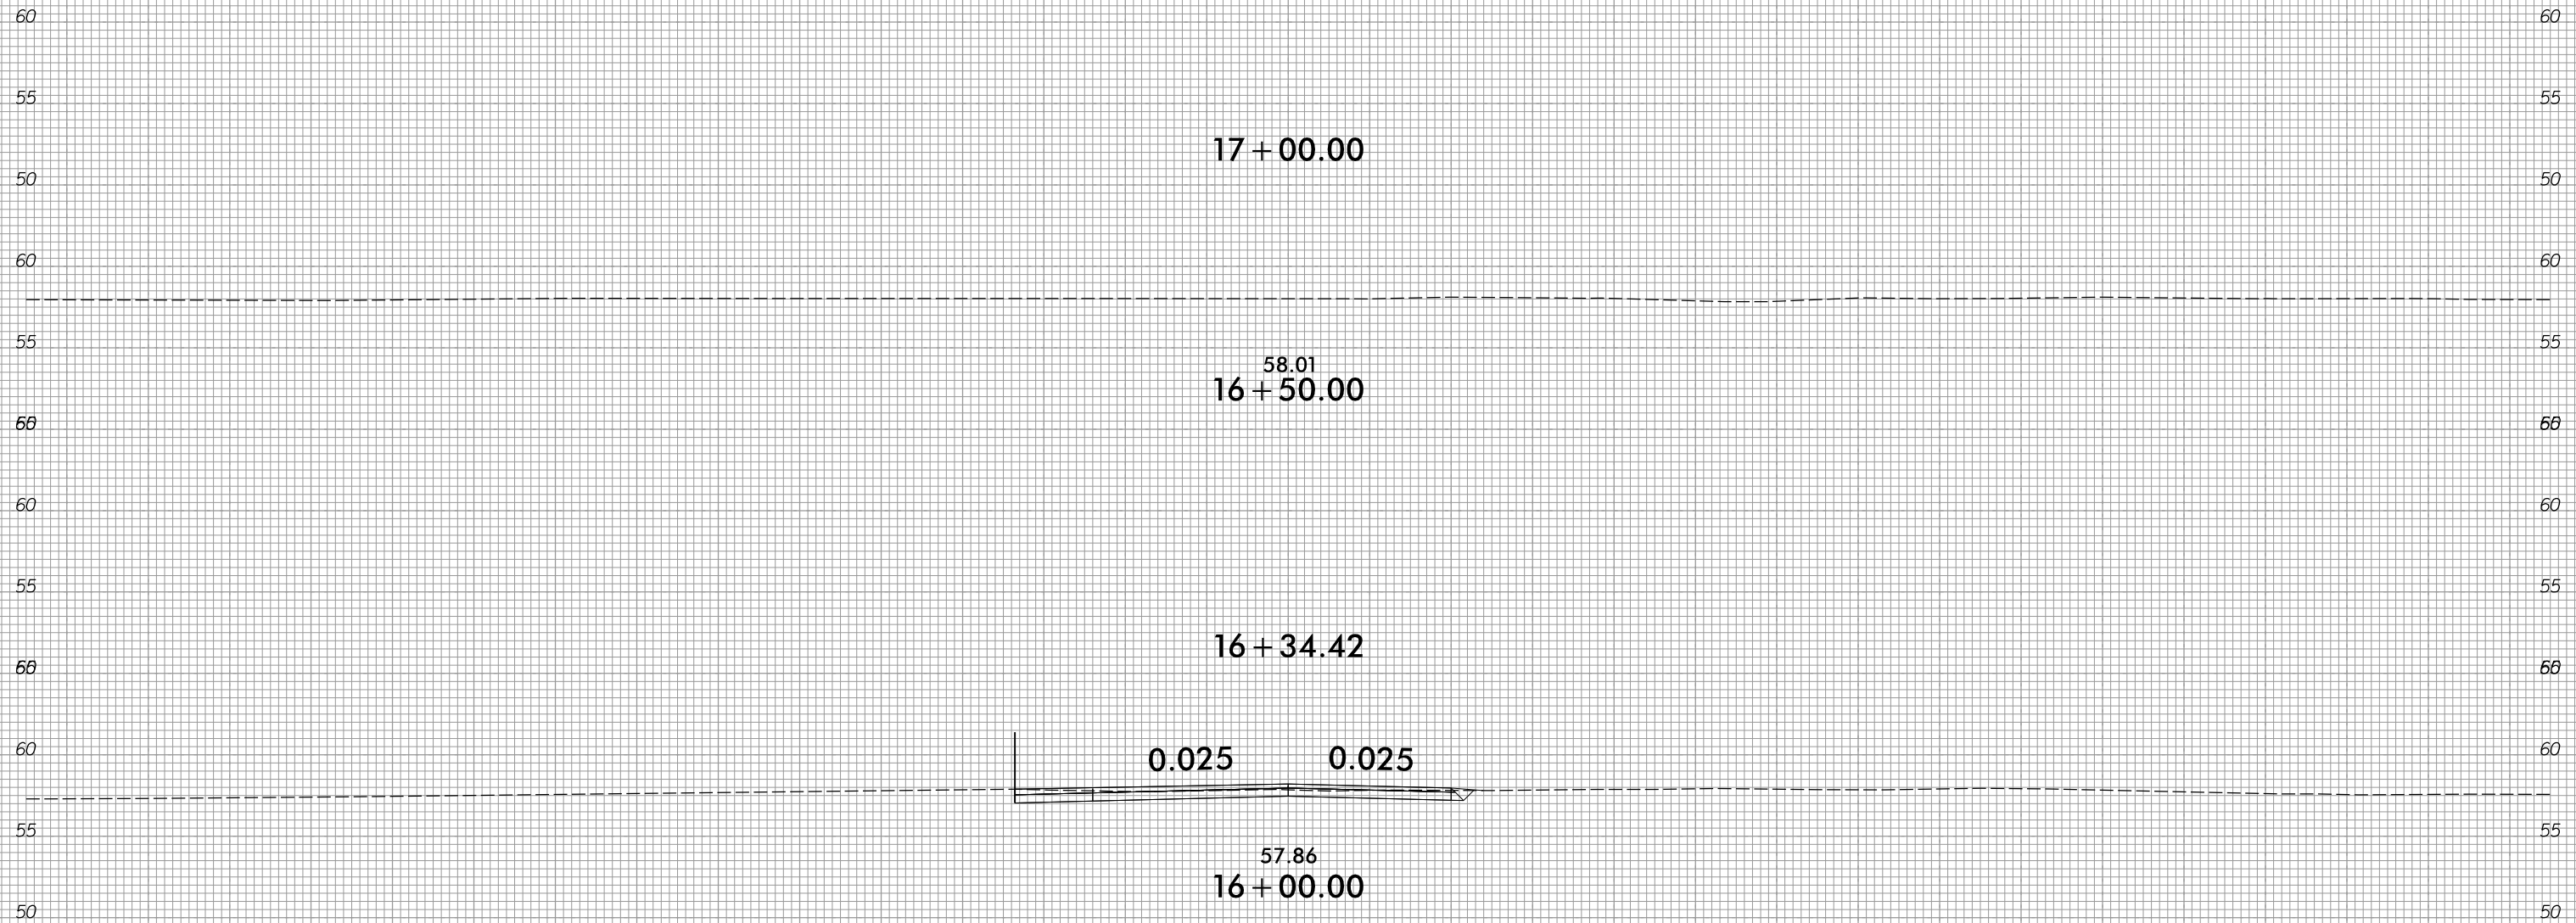

17 + 00.00

58.01
16 + 50.00

16 + 34.42

0.025 0.025

57.86
16 + 00.00

-DRI-

2/15/2022
R:\Roadway\CorridorModeling\R5819_R5820_RDY_XPL_DRI.dgn
Grant, Augsburg

75 70 65 60 55 50 45 40 35 30 25 20 15 10 5 0 5 10 15 20 25 30 35 40 45 50 55 60 65 70 75