
+

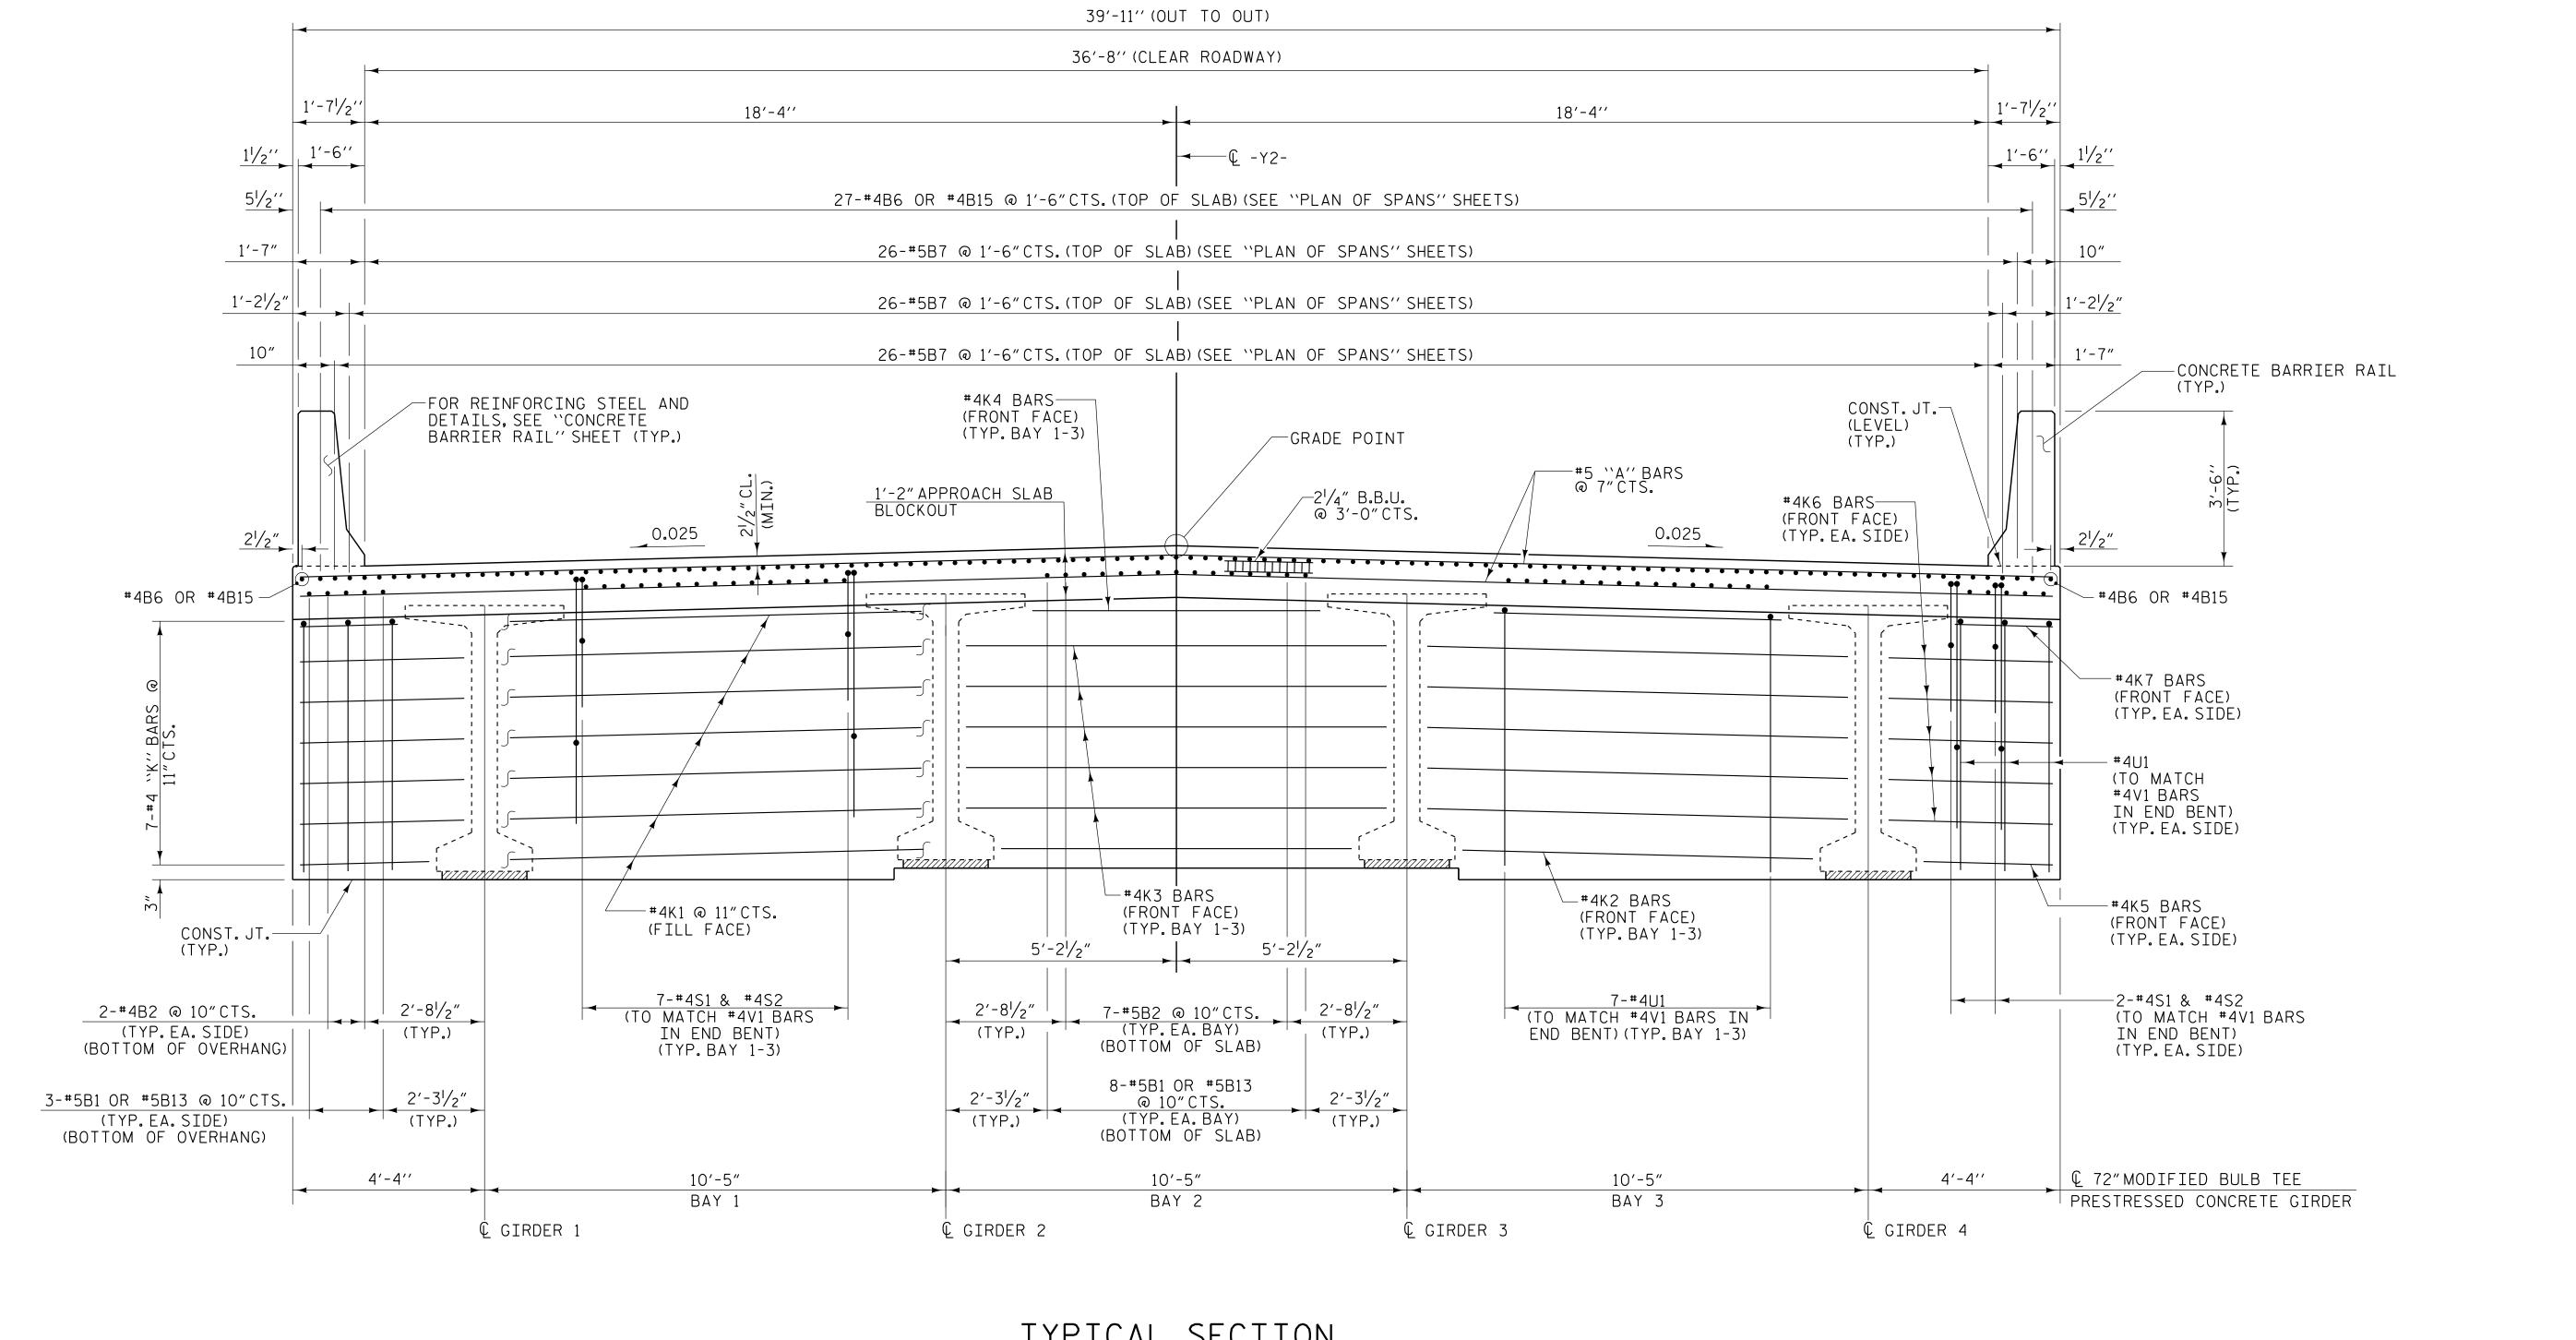

TYPICAL SECTION (SHOWING INTEGRAL END BENT DIAPHRAGMS)

R-5819 PROJECT NO.__ COLUMBUS COUNTY STATION: 40+06.72 -Y2- POT

SHEET 2 OF 3

STATE OF NORTH CAROLINA DEPARTMENT OF TRANSPORTATION

SUPERSTRUCTURE

TYPICAL SECTION

4/12/2022

NV5 ENGINEERS & CONSULTANTS, INC. 3300 REGENCY PARKWAY, SUITE 100 CARY, NC 27518 P: 919.851.1912 www.NV5.com NC License # F-1333 formerly CALYX Engineers & Consultants	SESS/OFESS/O
OCUMENT NOT CONSIDERED FINA	

PLANS PREPARED BY:

REVISIONS					SHEET NO.
BY:	DATE:	NO.	BY:	DATE:	S1-6
		3			TOTAL SHEETS
		4			38

DRAWN BY: W.B.ALLEN DATE: 6/21
CHECKED BY: M.D.METZGER DATE: 8/21
DESIGN ENGINEER OF RECORD: M.D.METZGER DATE: 1/22

__ DATE : 6/21 __ DATE : 8/21

+