


PLAN OF SPANS A & B  
FOR LINK SLAB 'B' BARS SEE SHEET S2-10

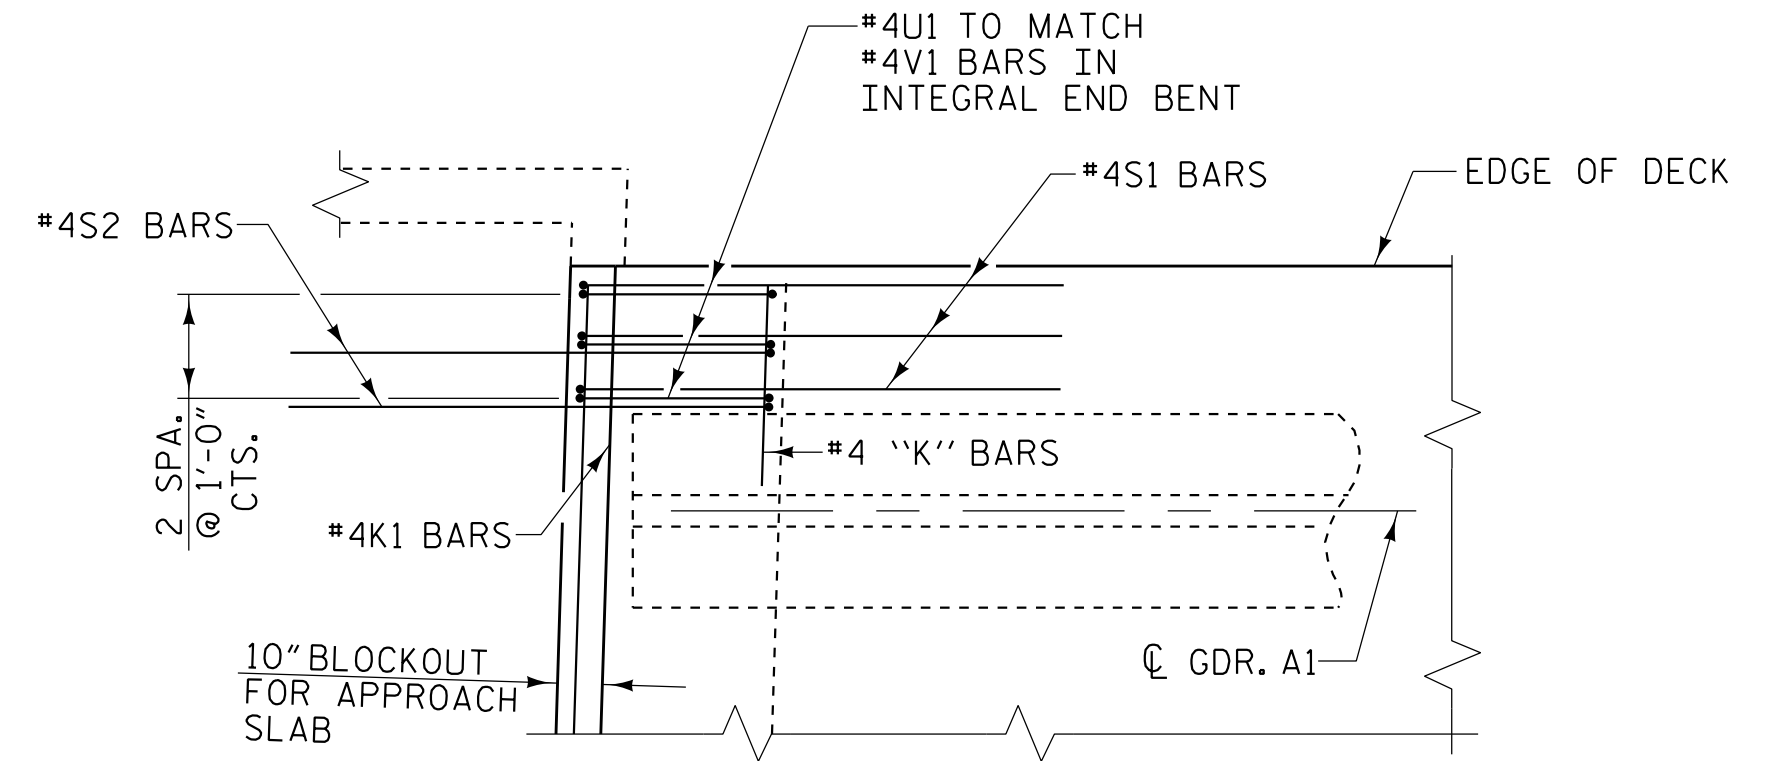

DETAIL "A"  
(ALL CORNERS SIMILAR)

PROJECT NO. R-5820  
COLUMBUS COUNTY  
STATION: 38+26.89 -Y1- POT

SHEET 1 OF 3

STATE OF NORTH CAROLINA  
DEPARTMENT OF TRANSPORTATION  
RALEIGH  
SUPERSTRUCTURE  
PLAN OF SPAN A

PLANS PREPARED BY:

**NV5**

NV5 ENGINEERS & CONSULTANTS, INC.  
3300 REGENCY PARKWAY, SUITE 100  
CARY, NC 27518  
P: 919.851.1912 www.NV5.com  
NC License # F-1333  
Formerly CAVI Engineers & Consultants



4/12/2022

DOCUMENT NOT CONSIDERED FINAL  
UNLESS ALL SIGNATURES COMPLETED

REVISIONS						SHEET NO.
NO.	BY:	DATE:	NO.	BY:	DATE:	S2-8
1			3			TOTAL SHEETS
2			4			31

DRAWN BY : W. B. ALLEN DATE : 4/20  
CHECKED BY : G. F. WILSON DATE : 7/21  
DESIGN ENGINEER OF RECORD : G. F. WILSON DATE : 10/21

4/12/2022 10:24:25 AM G:\Projects\2016\20160321\CLIENT\Structures\R-5820 (Y1-YR5)B20.SMU.SI.230424.dgn