



REVISIONS

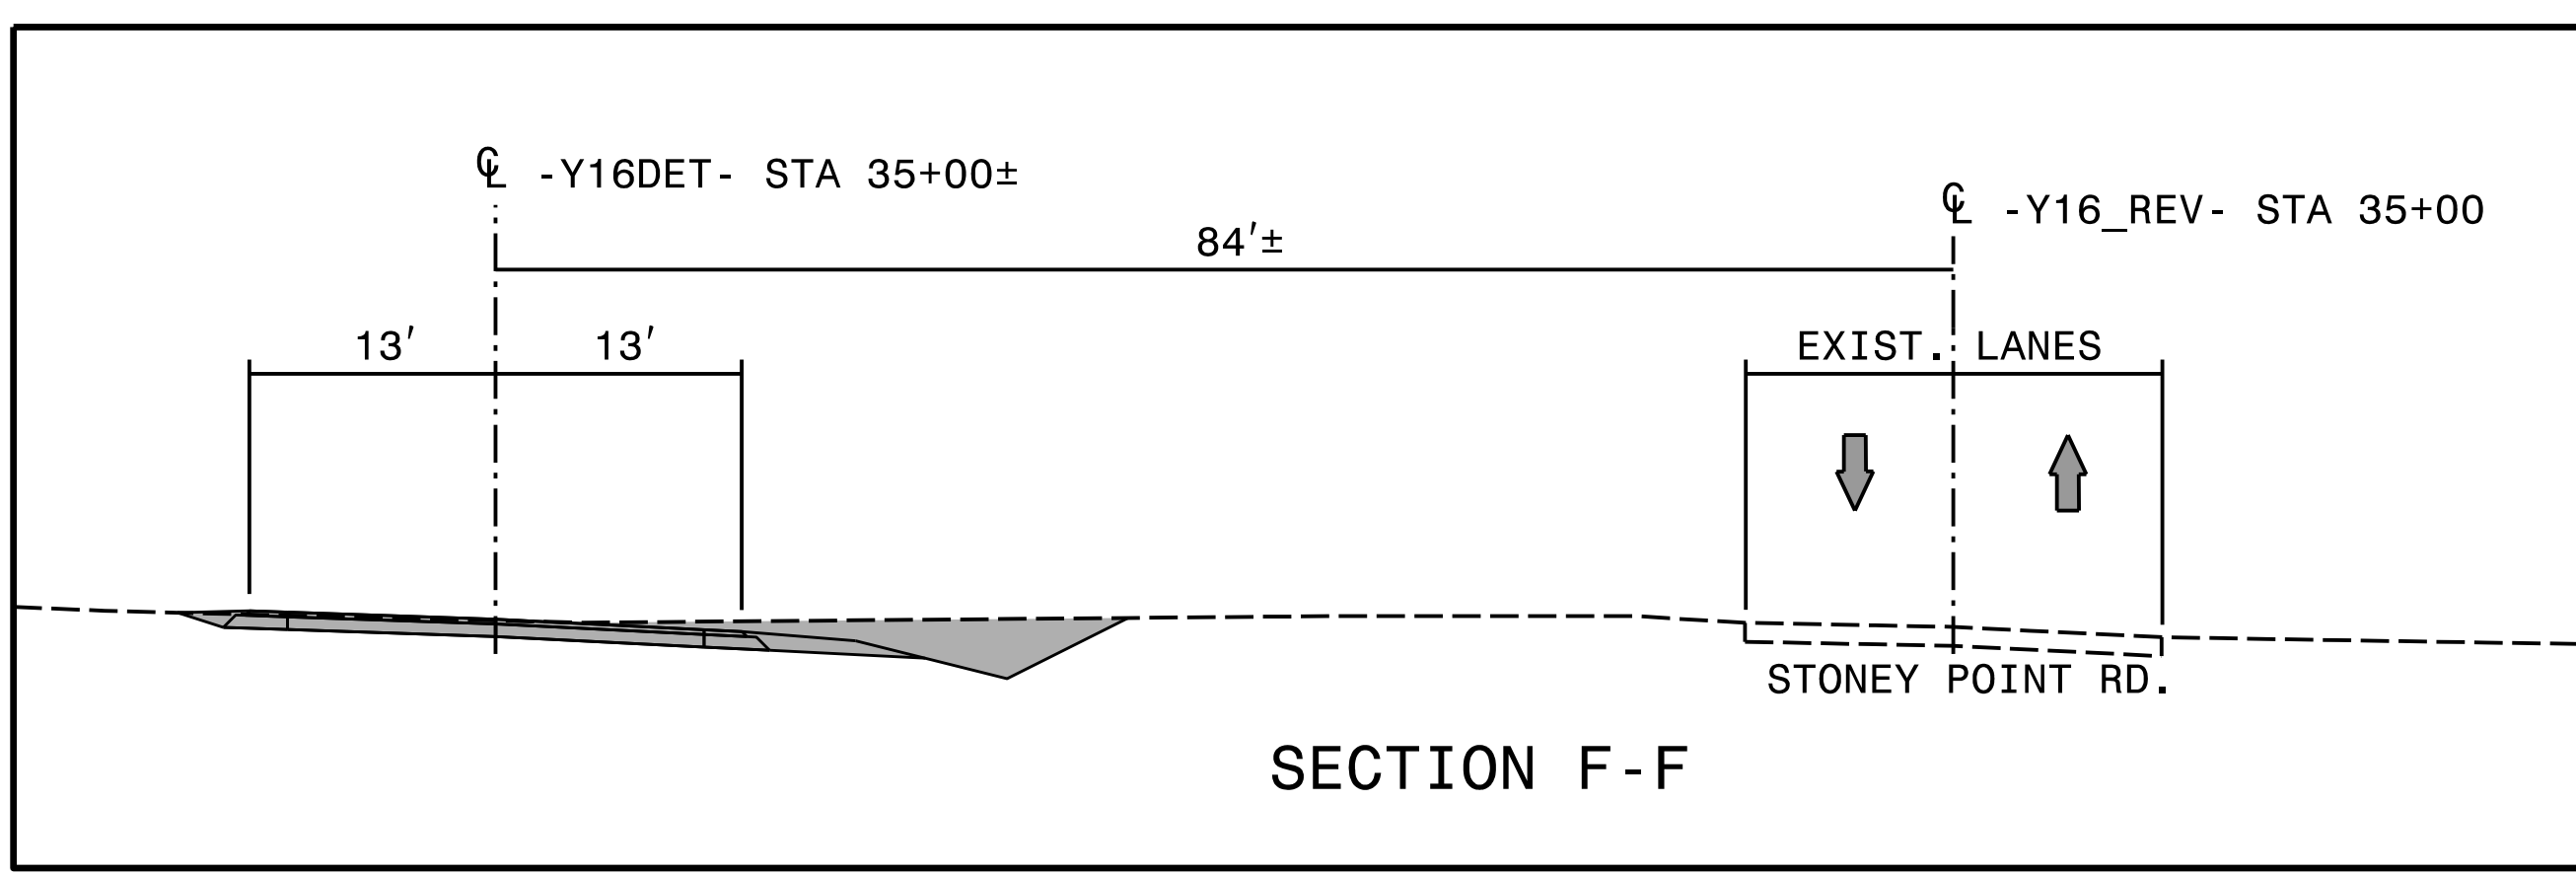

PLOT DRIVER: NCDOT\_pdf\_mono\_eng\_50.plt  
 USER: MRZEPKA  
 FILE: pwa\pwhdr\uses01\HDR\_US\_East\_01\Documents\3322\10000297\10049989\6.0\CAD\BIM\6.2\Work\_In\_Progress\U-2519BA\TrafficControl\TCP\U2519ba\_tmp\_psh\_14.dgn  
 PENTABLE: NCDOT\_tcp.tbl  
 DATE: 2/22/2022  
 TIME: 3:12:03 PM

APPROVED: *Michael T. Rzepka*  
 DATE: 2/22/2022  
 SEAL

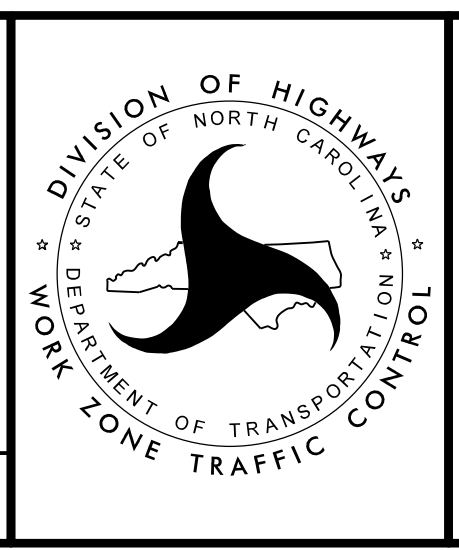

**PHASE I  
 DETAIL**

**DOCUMENT NOT CONSIDERED FINAL  
 UNLESS ALL SIGNATURES COMPLETED**