


COORDINATE CONSTRUCTION ACTIVITIES AND TRAFFIC SHIFTS WITH U-2519BA WORK


1 TEMPORARY SHORING No. 1
QUANTITY = 420 SF
FROM -Y16REV- STA. 51+31±, 13.0' RT
TO -Y16REV- STA. 52+15±, 13.0' RT

2 TEMPORARY SHORING No. 2
QUANTITY = 420 SF
FROM -Y16REV- STA. 51+31±, 16.5' RT
TO -Y16REV- STA. 52+15±, 16.5' RT

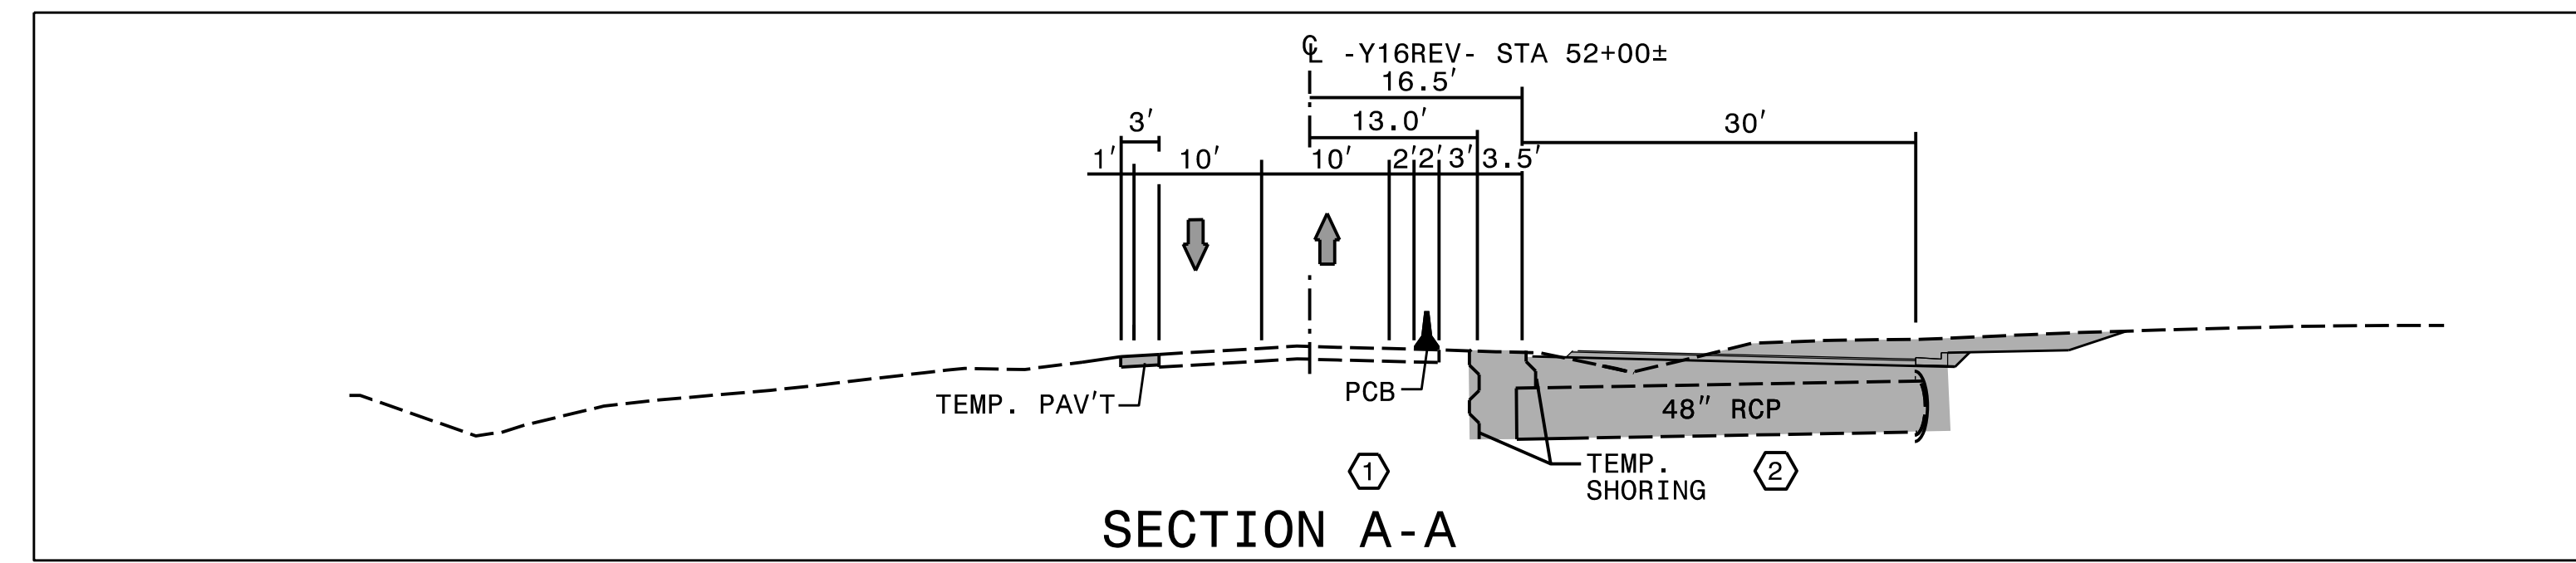

REVISIONS
PLOT DRIVER: NCDOT_paf_mono_eng_50.plt PENTABLE: NCDOT_tcp.tbl
USER: MRZEPKA DATE: 2/9/2022 TIME: 2:39:34 PM
FILE: p:\pwhdr\useas01\HDR-US-East_01\Documents\3322\10000297\10049996\6_0_CAD_BIM\6.2_Work_In_Progress\U-2519BB\TrafficControl\TCP\U2519bb_tmp_psh_05.dgn

APPROVED: *Michael T. Rypha*
DATE: 2/14/2022
SEAL
NORTH CAROLINA PROFESSIONAL ENGINEER
SEAL 15876
MICHAEL T. RYPHA

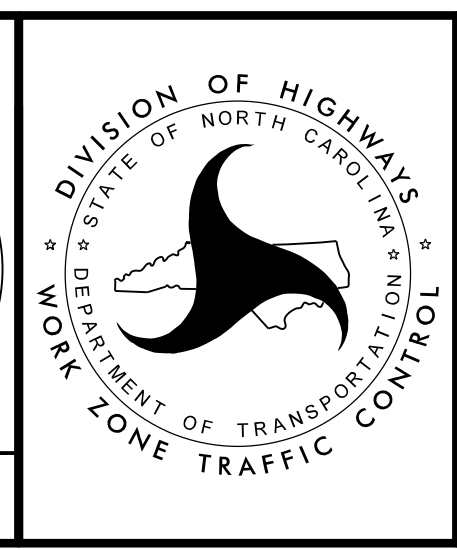

PHASE I
STEP 2
DETAIL

DOCUMENT NOT CONSIDERED FINAL
UNLESS ALL SIGNATURES COMPLETED