


**REVISIONS**

PLOT DRIVER: NCDOT.pd\_f\_mono\_eng\_50.plt  
 USER: WRZEPKA  
 FILE: pwa\pwhdr\useas01\HDR-US-East\_01\Documents\3322\10000297\10049996\6\_0\_CAD\_BIM\6.2\_Work\_In\_Progress\U-2519BB\TrafficControl\TCP\U2519bb\_tmp\_psh\_06.dgn


PENTABLE: NCDOT\_tcp.tbl  
 DATE: 2/9/2022  
 TIME: 2:40:34 PM

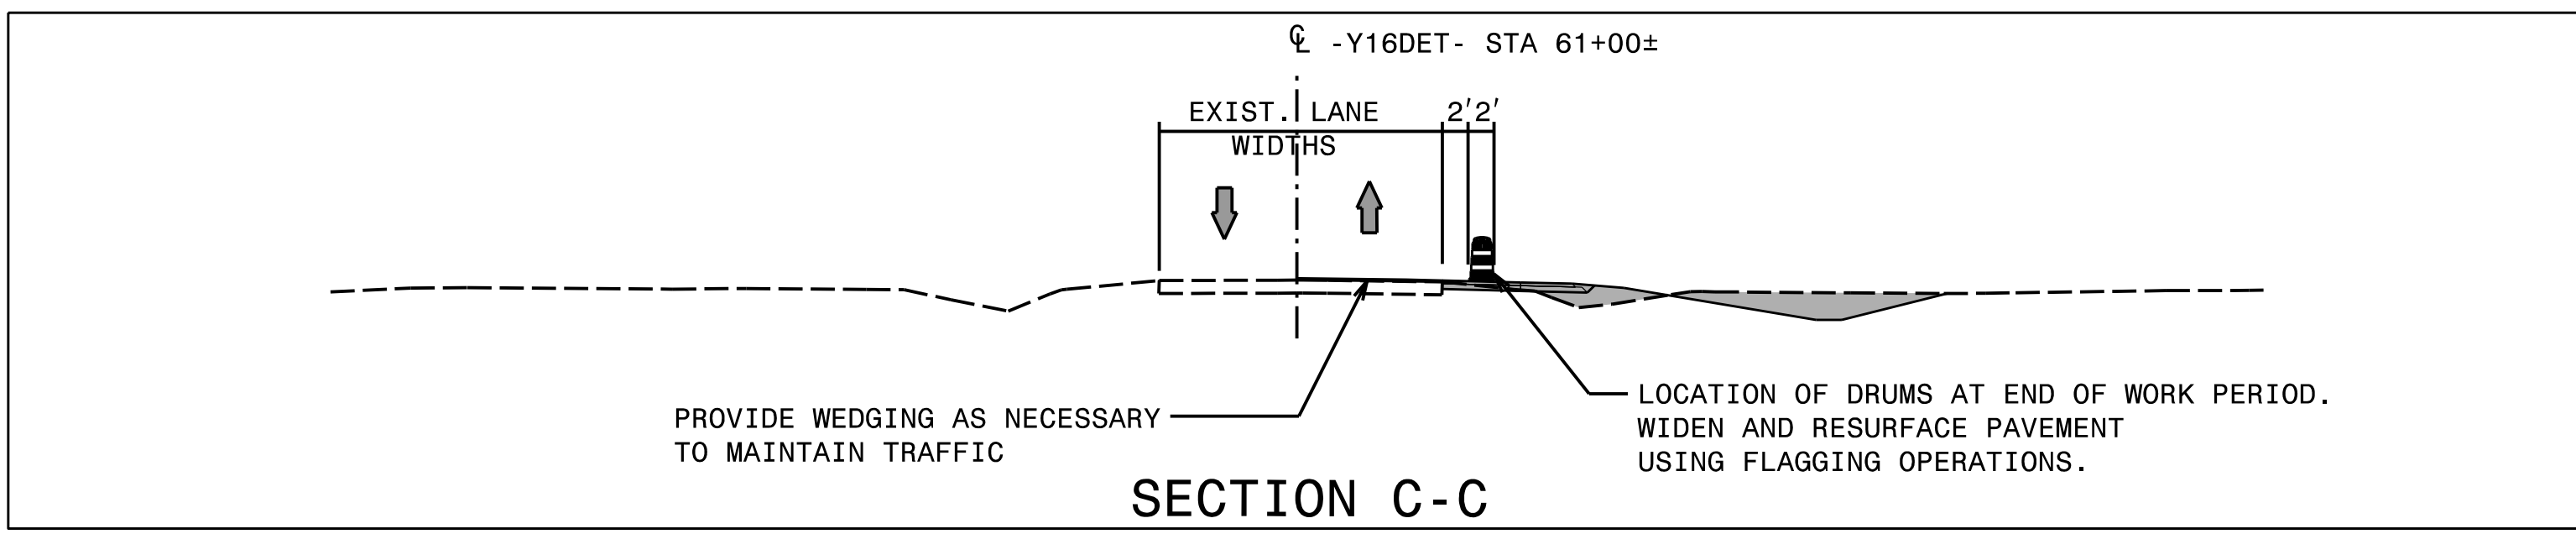

APPROVED: *Michael T. Rzepka*  
 DATE: 2/14/2022

SEAL

**DOCUMENT NOT CONSIDERED FINAL  
UNLESS ALL SIGNATURES COMPLETED**

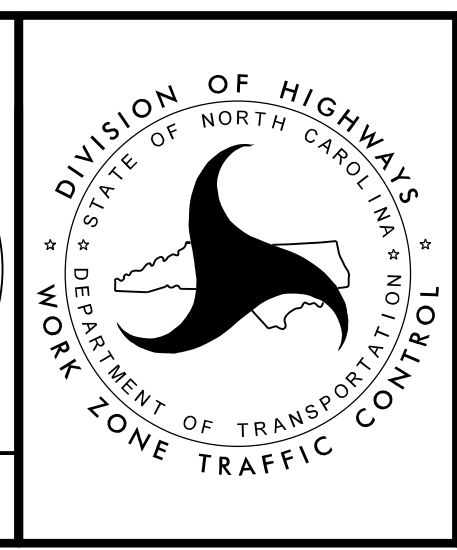

**PHASE I  
STEP 2  
DETAIL**