


### UTILITIES BY OTHERS

ALL PROPOSED UTILITY WORK SHOWN ON THIS SHEET WILL BE DONE BY OTHERS. NO PAYMENT WILL BE MADE TO THE CONTRACTOR FOR PROPOSED UTILITY WORK SHOWN ON THIS SHEET.

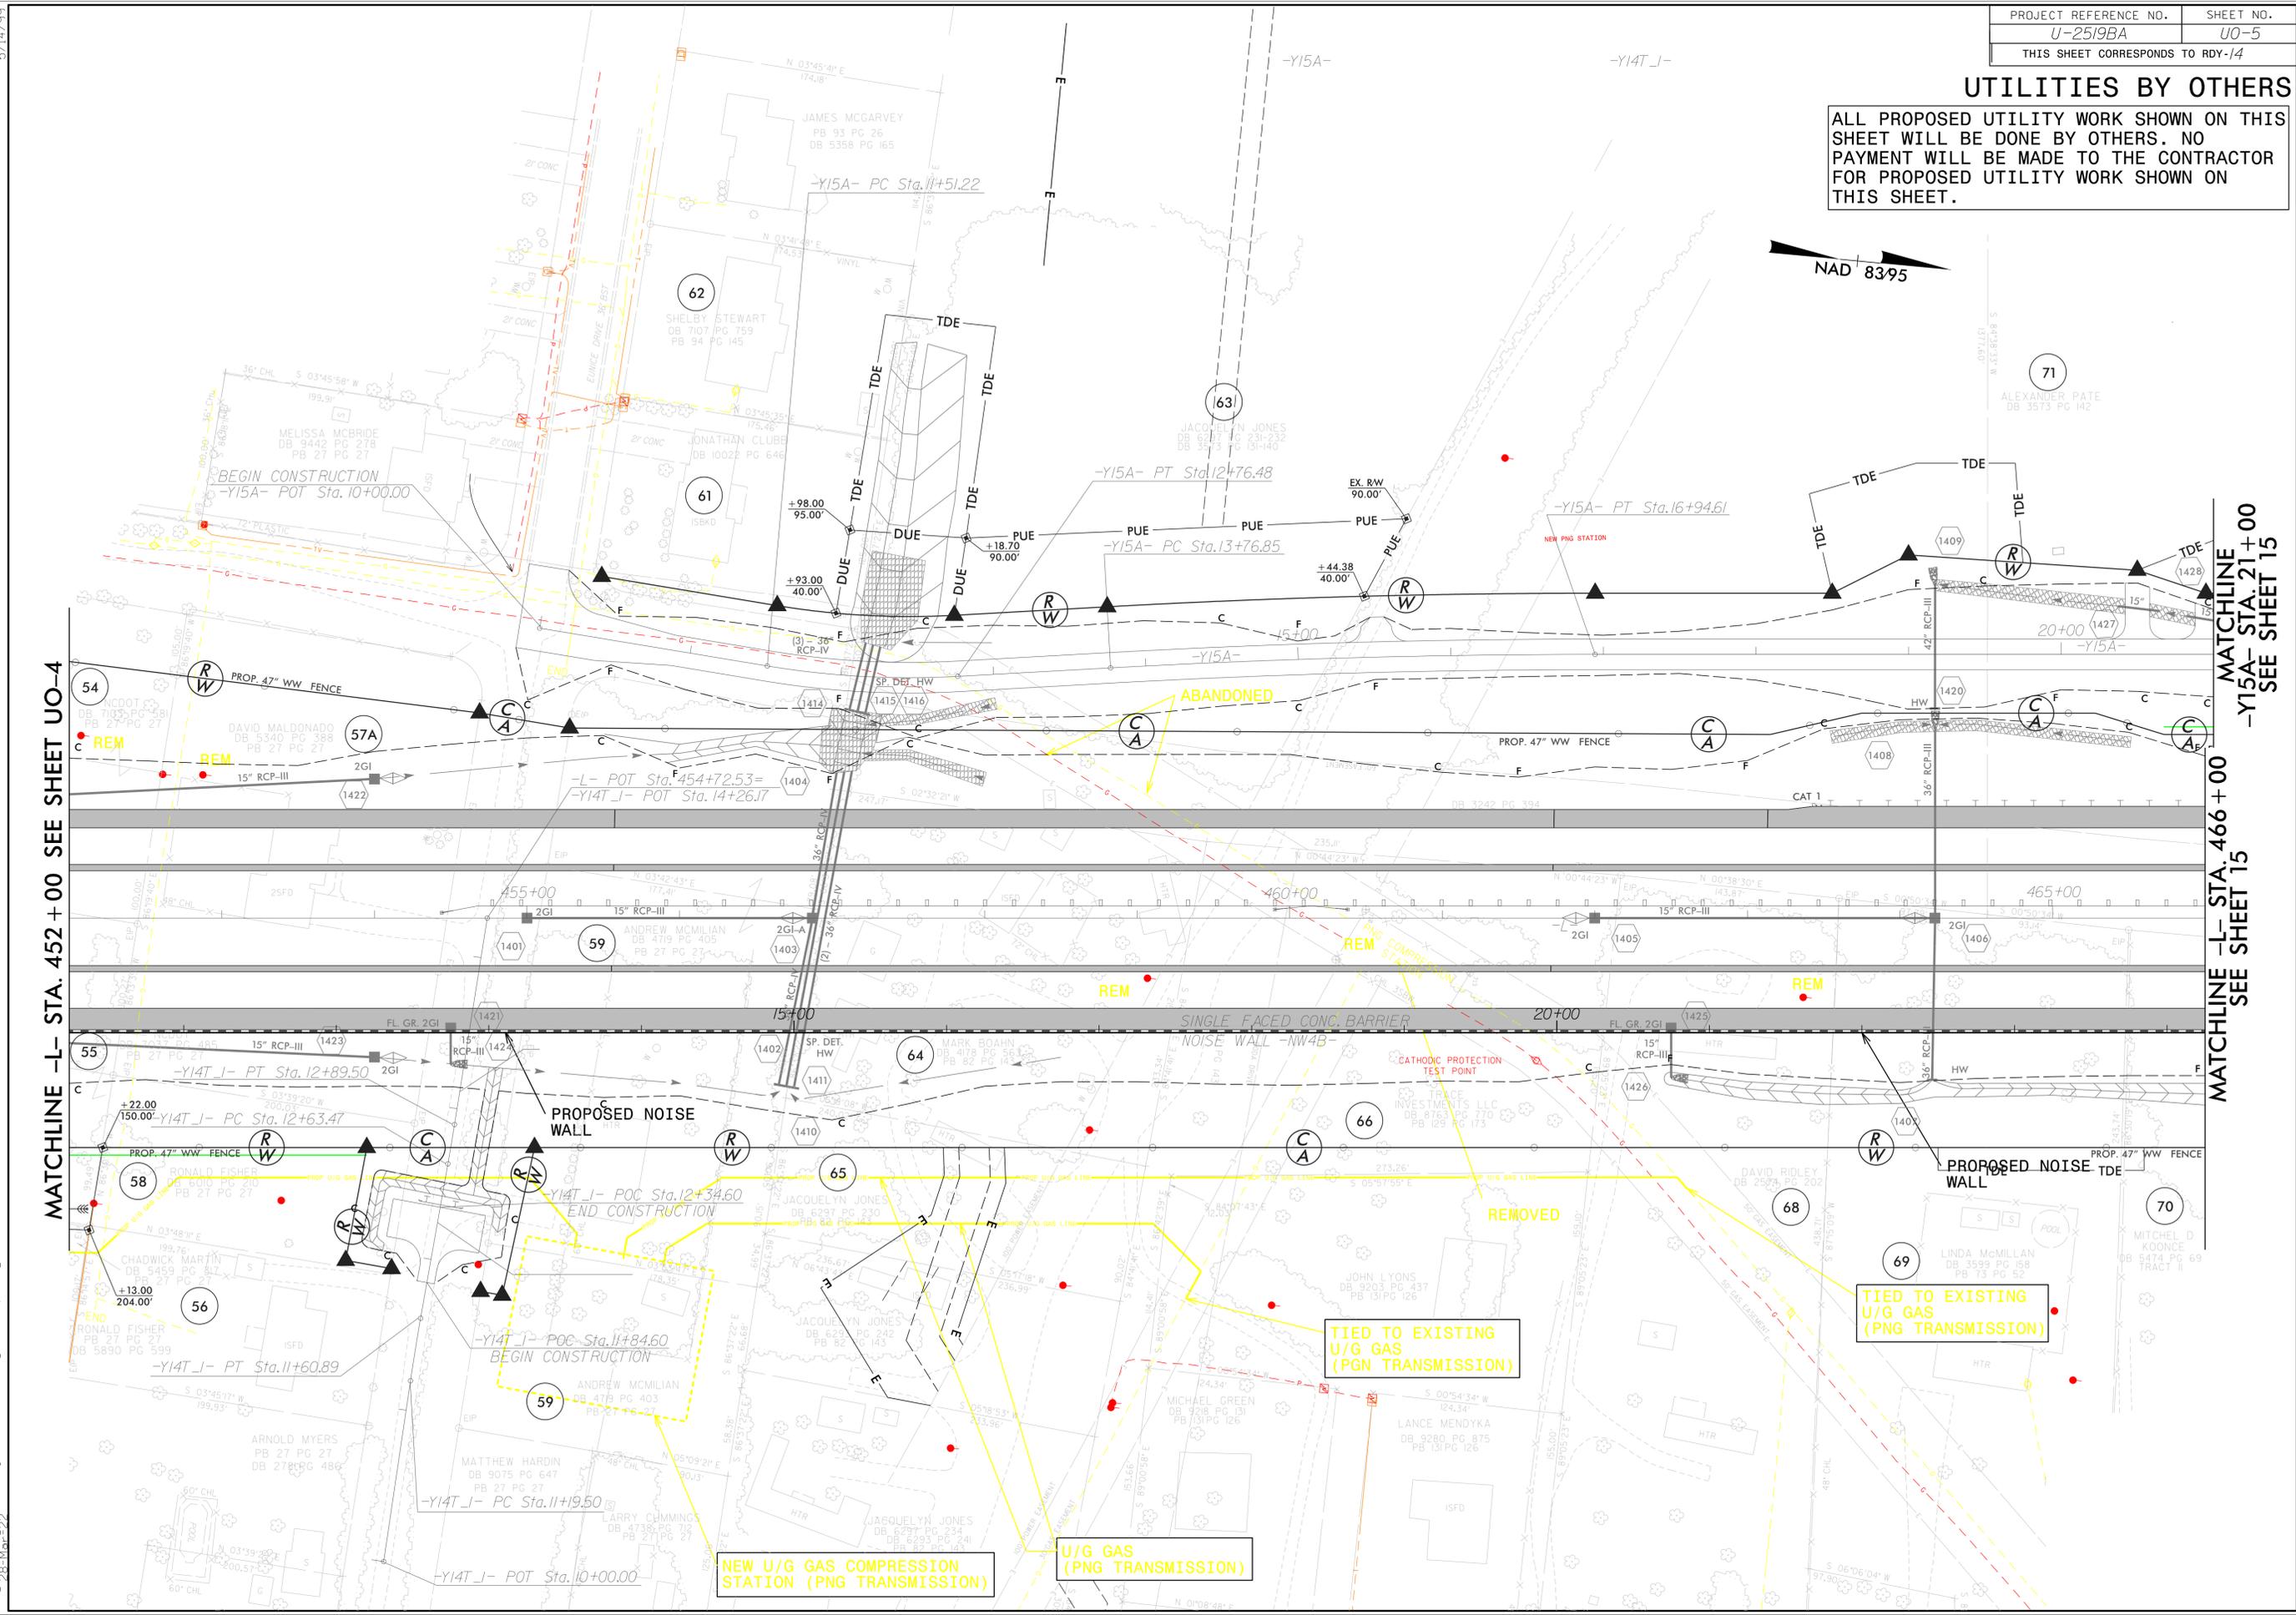

MATCHLINE -L- STA. 452 + 00 SEE SHEET UO-4

MATCHLINE -L- STA. 466 + 00 SEE SHEET 15  
-Y15A- STA. 21+00 SEE SHEET 15

5/14/99  
3/2/12 P:\B00\ProJ\U2519BA-ut-rdy\14\_U05\_psh.dgn  
Utilities (Engineering)\B00\ProJ\U2519BA-ut-rdy\14\_U05\_psh.dgn