


8/23/99



PROJ. REFERENCE NO.  
U-2519BA

SHEET NO.  
X-88

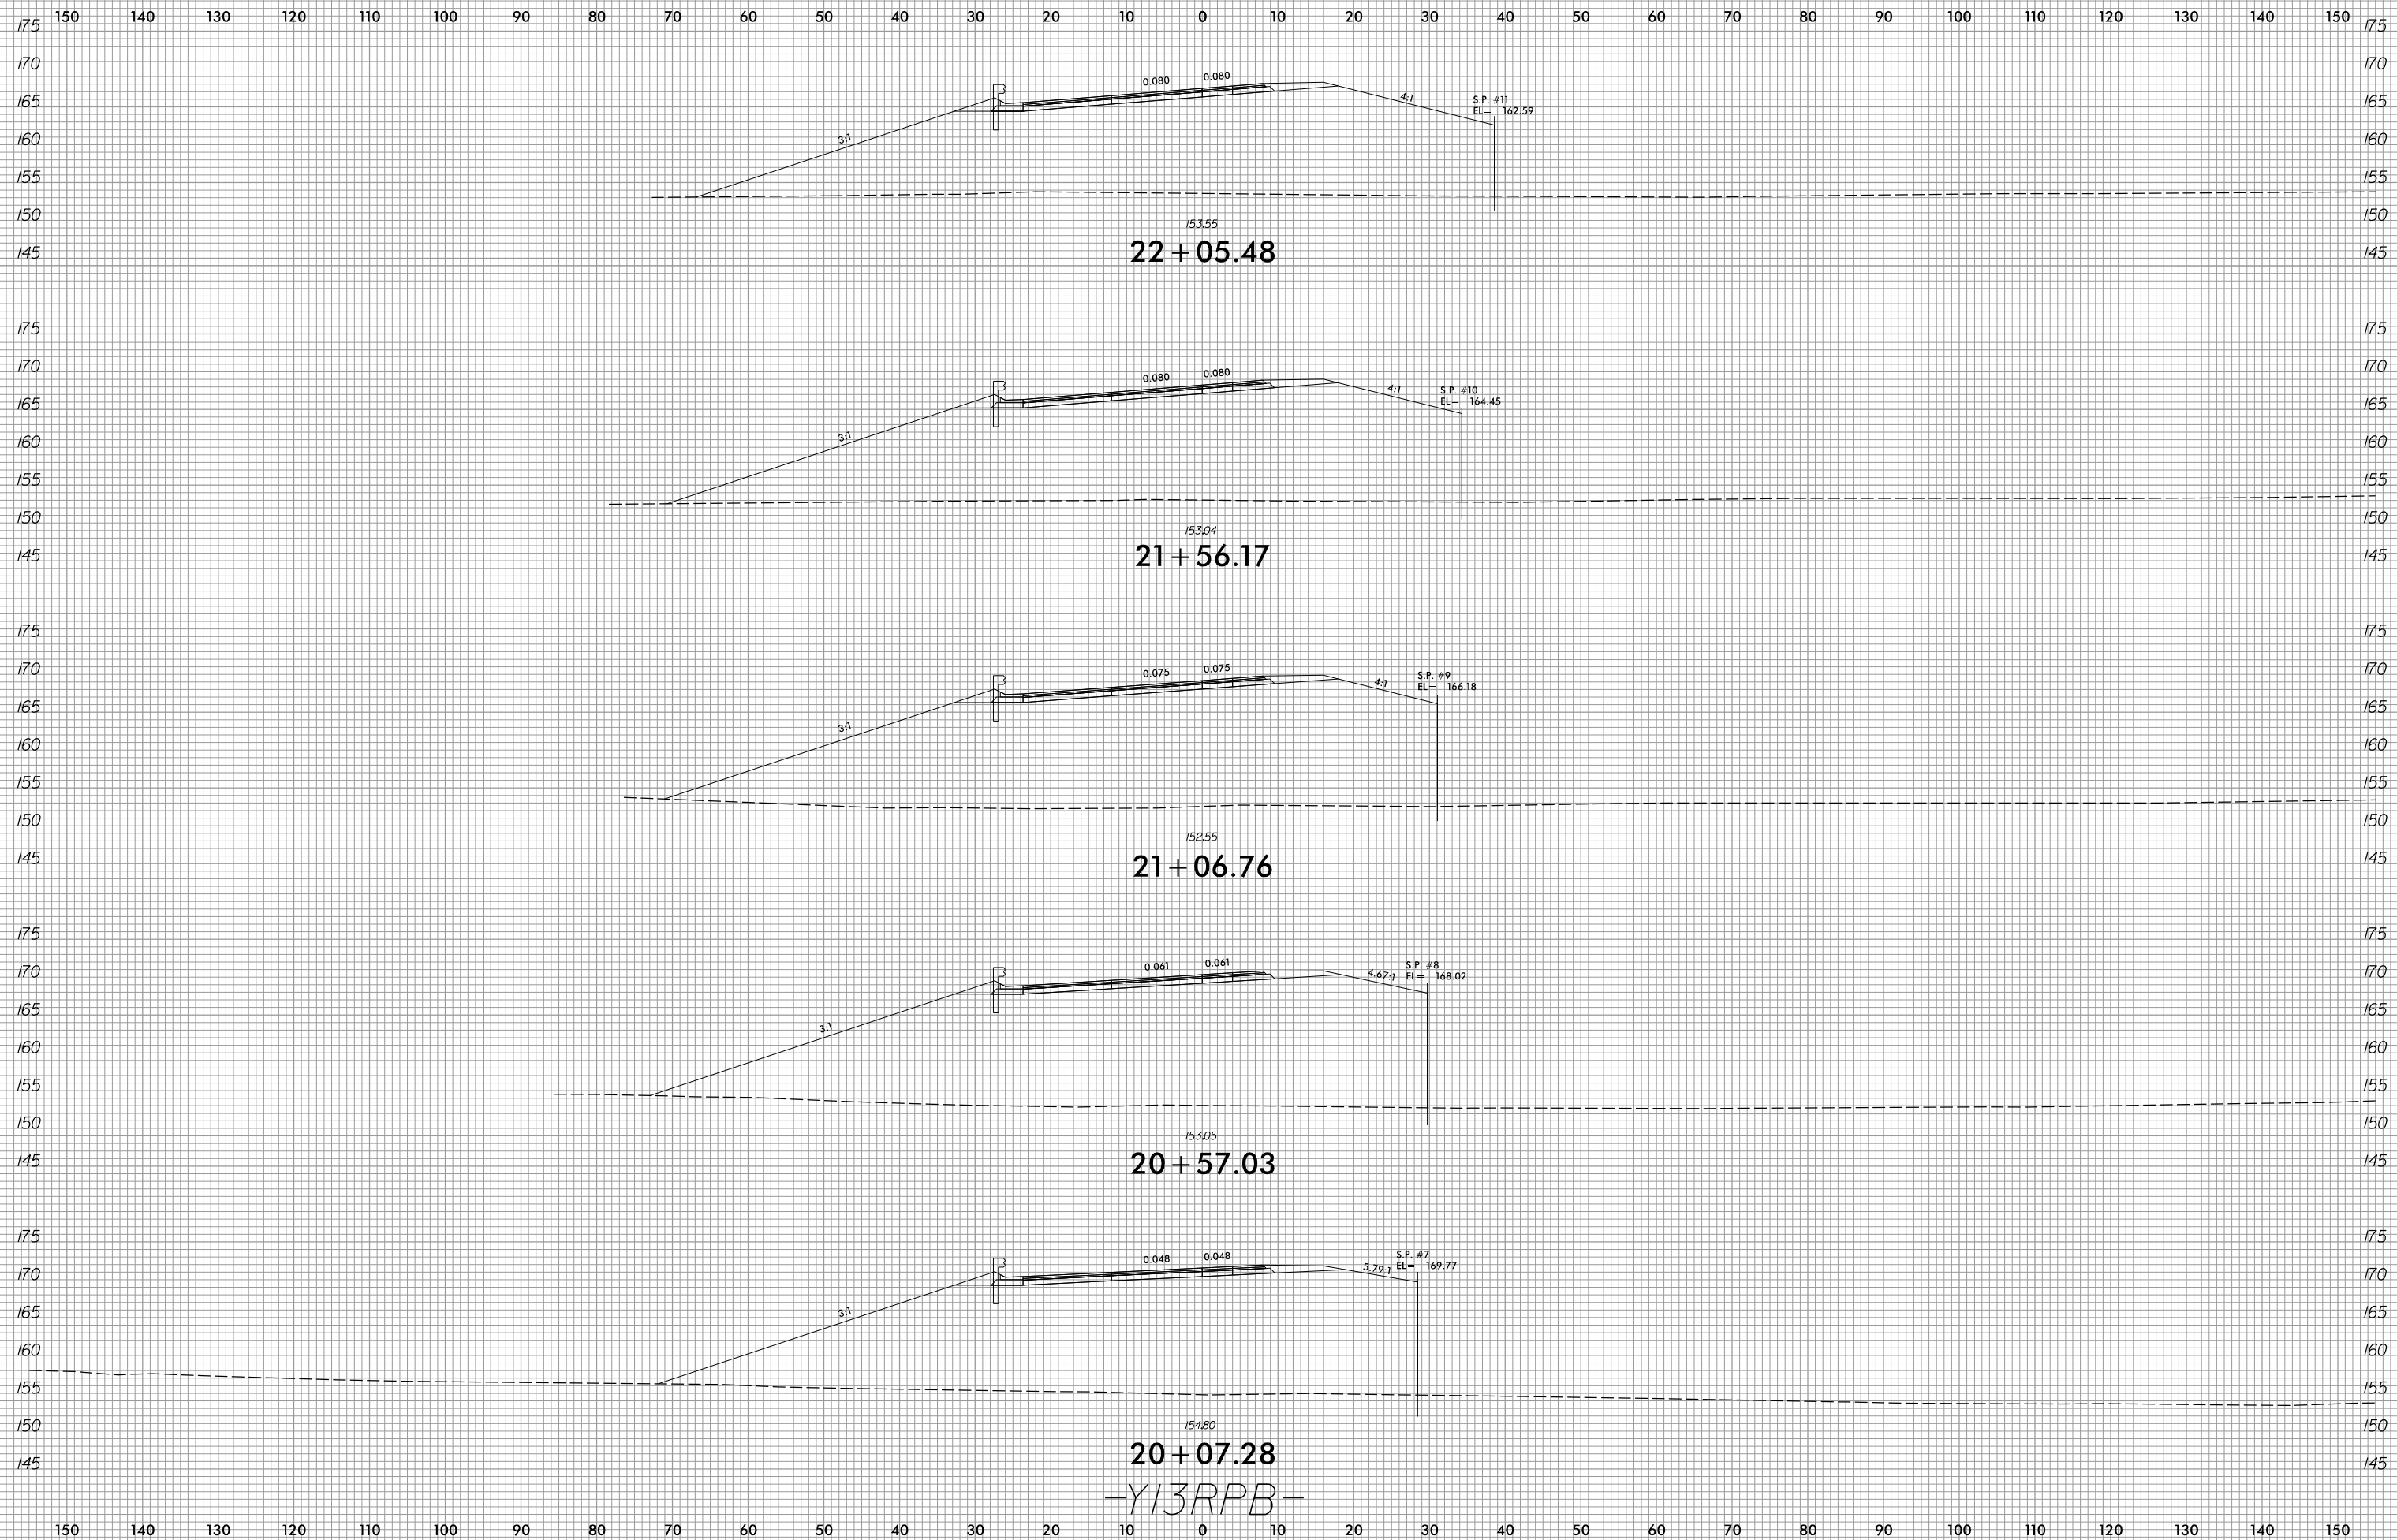

-Y13RPB-

2/8/2022  
R:\Roadway\XSC\xp1\U2519BA\_Rdy\_xp1\_Y13RPB.dgn  
Munson