


8/23/99



PROJ. REFERENCE NO.	SHEET NO.
U-2519BA	X-92

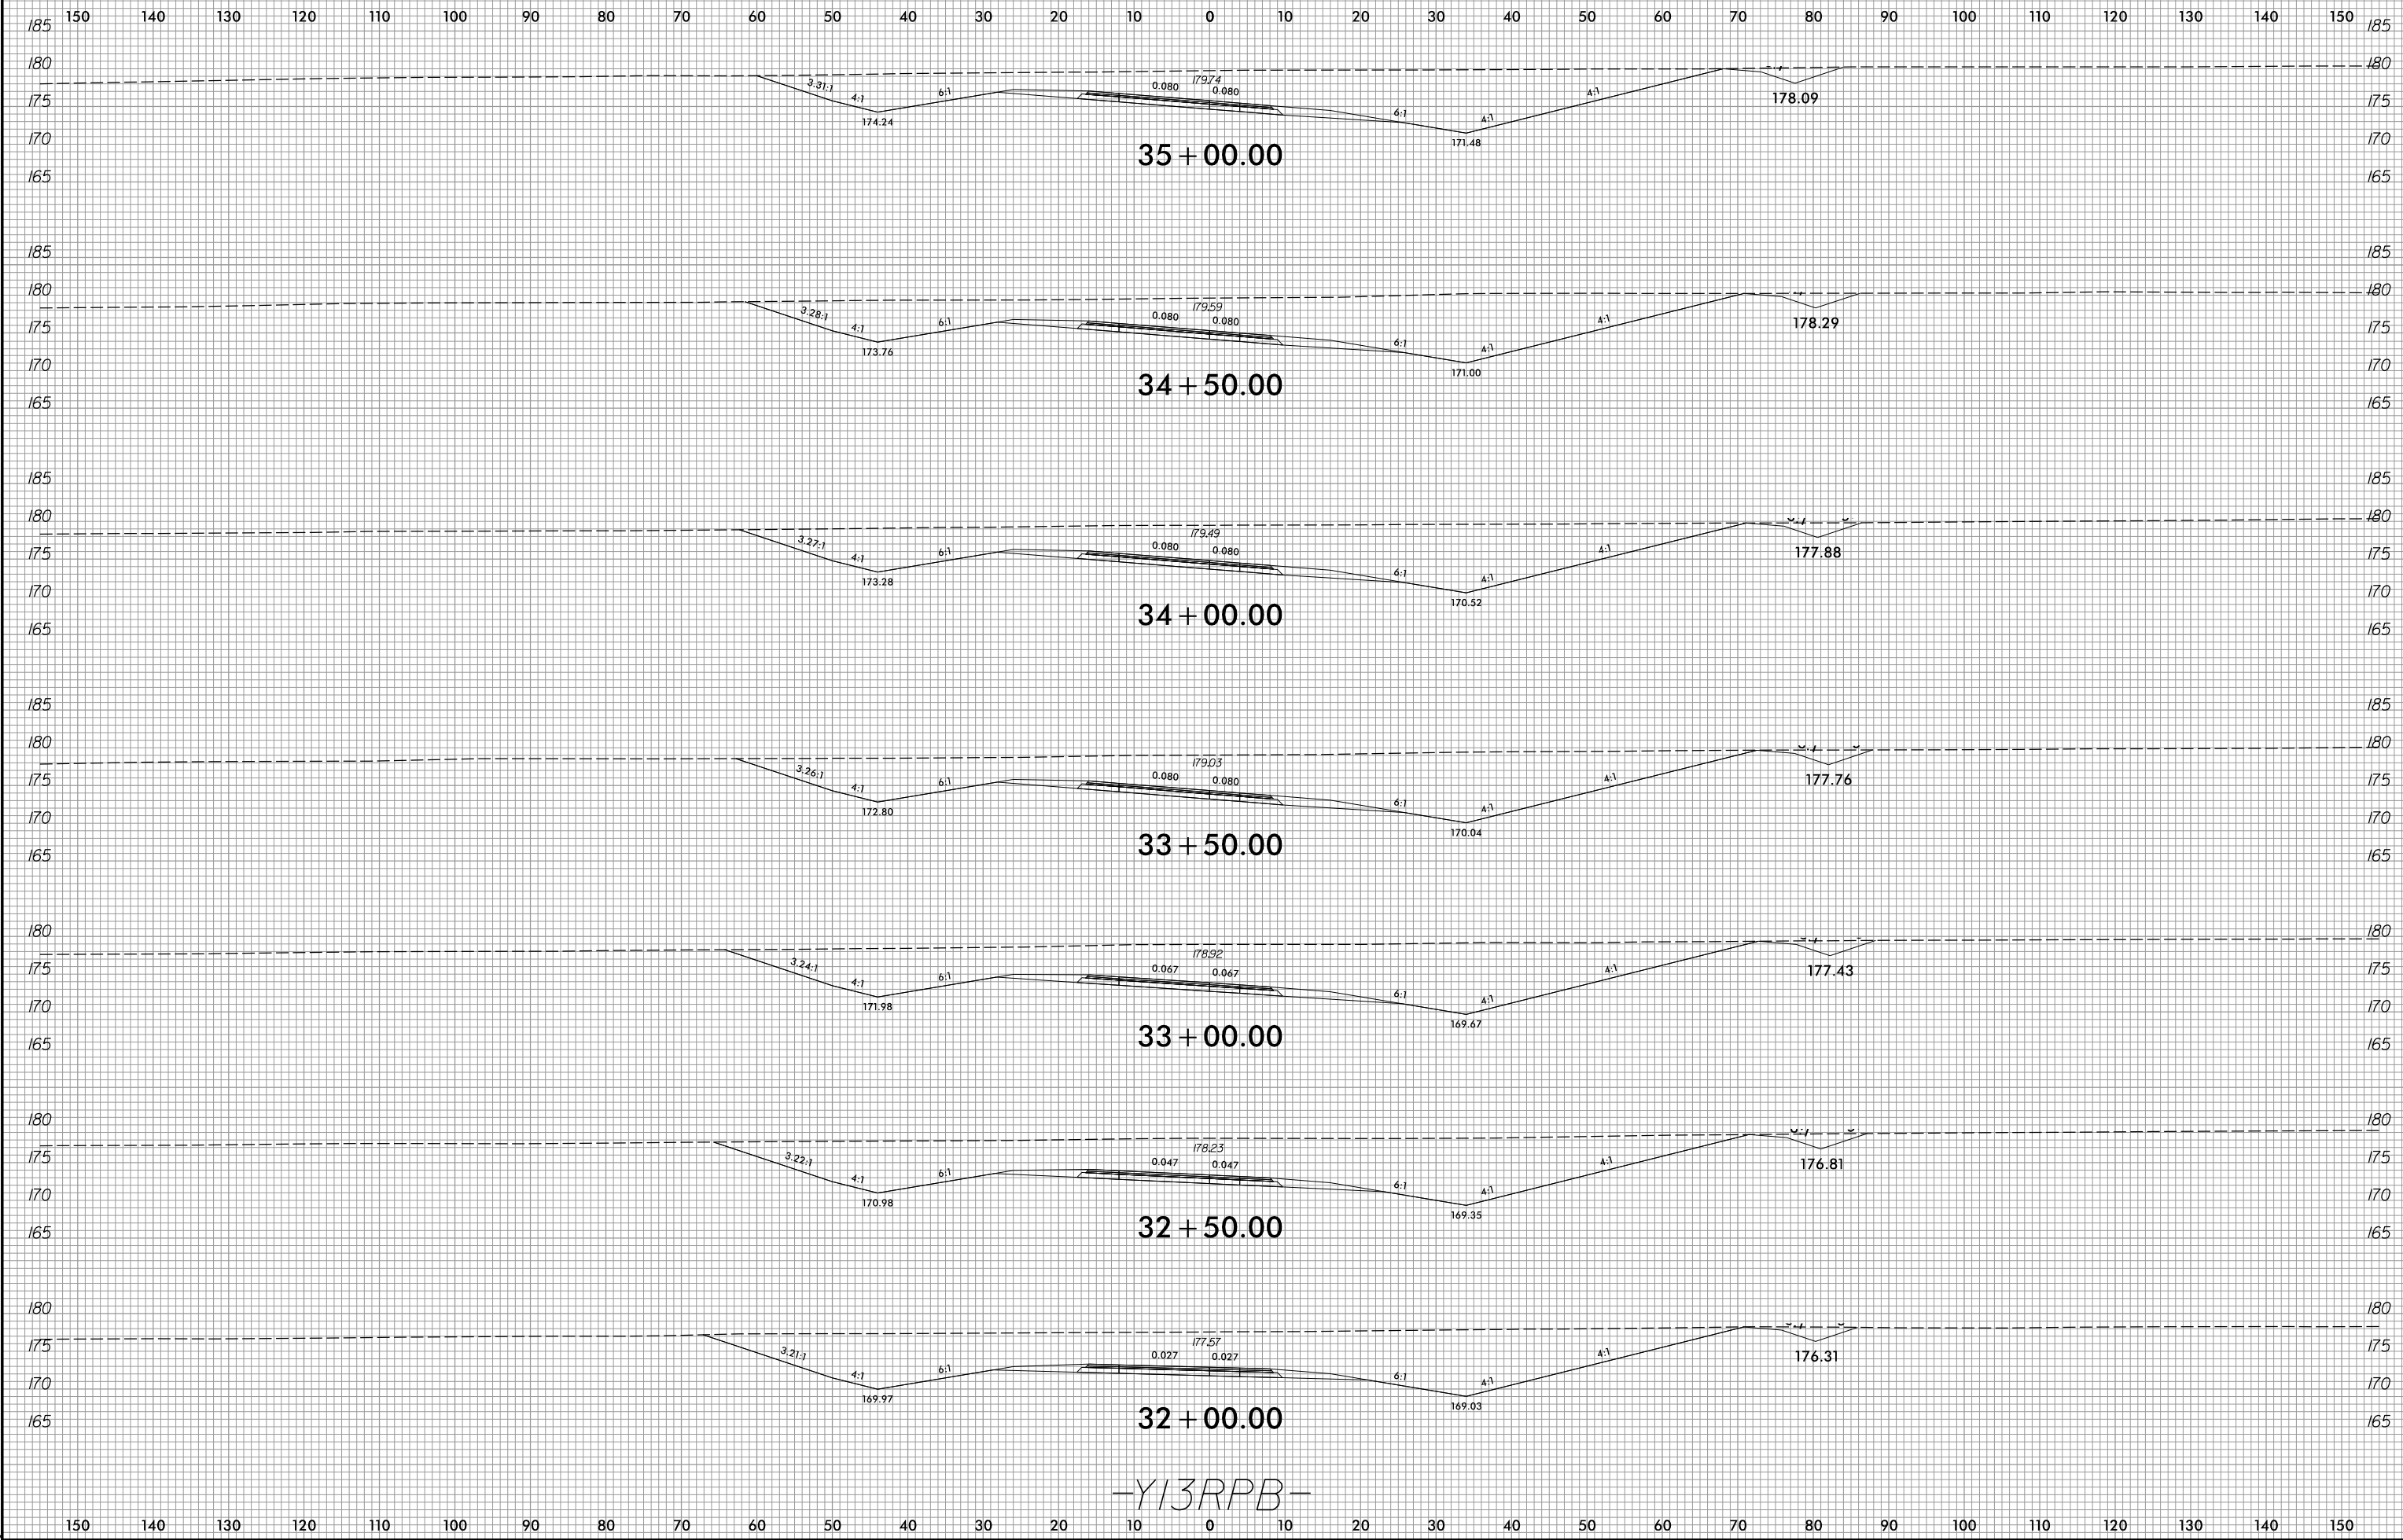

-Y13RPB-

2/8/2022
R:\Roadway\XSC\xp1\U2519BA_Rdy_xp1_Y13RPB.dgn
Munson