


8/23/99




PROJ. REFERENCE NO.
U-2519BA

SHEET NO.
X-135


150 140 130 120 110 100 90 80 70 60 50 40 30 20 10 0 10 20 30 40 50 60 70 80 90 100 110 120 130 140 150

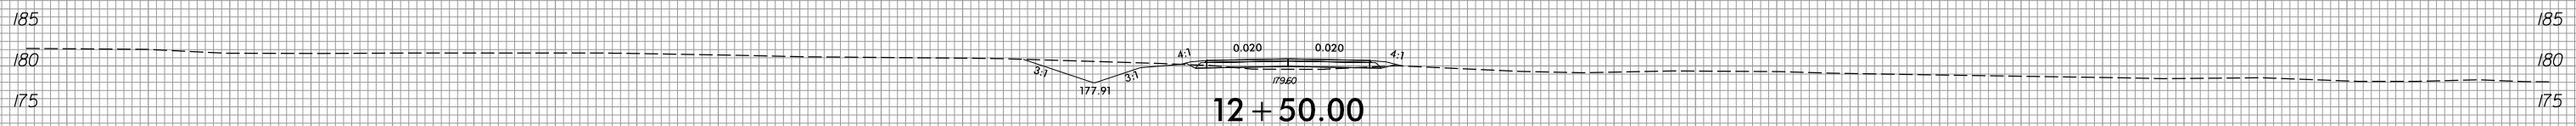


12 + 50.00

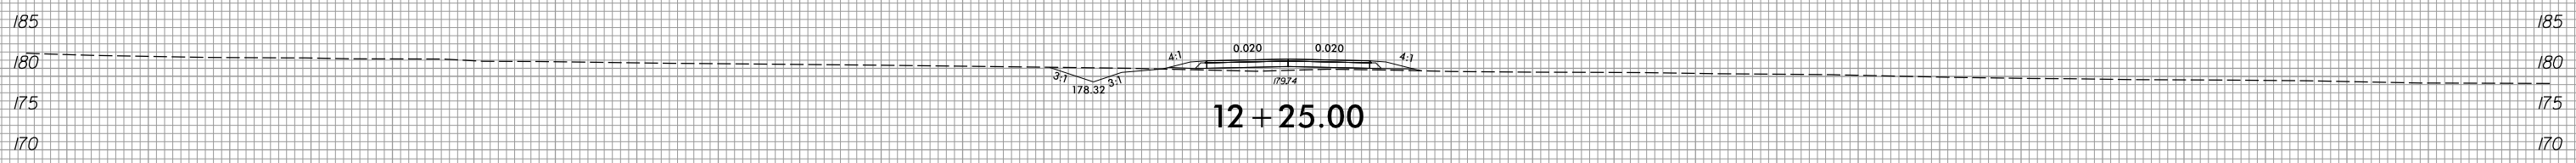


12 + 25.00

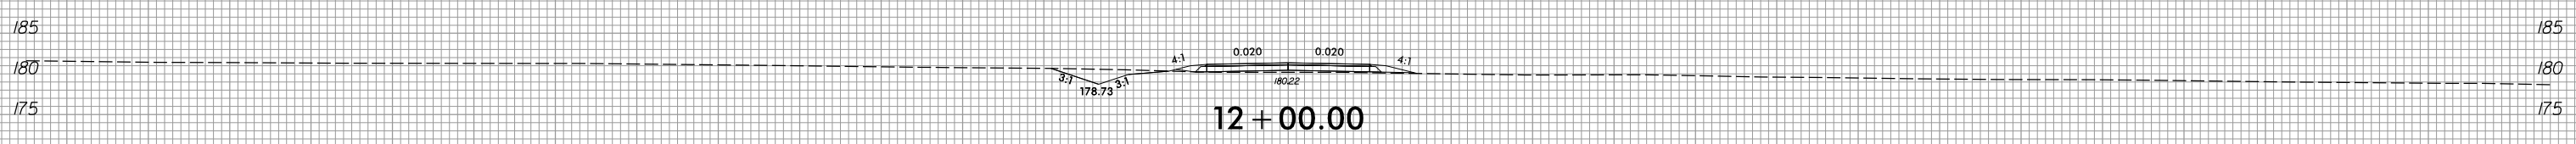


12 + 00.00

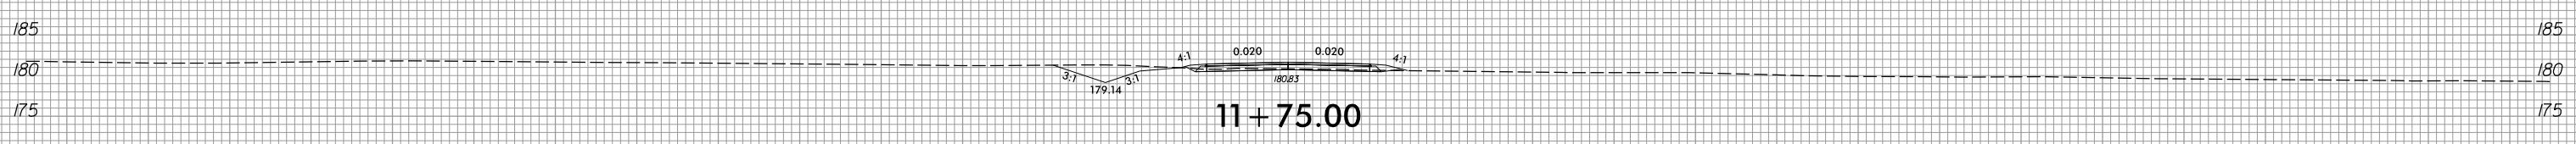


11 + 75.00

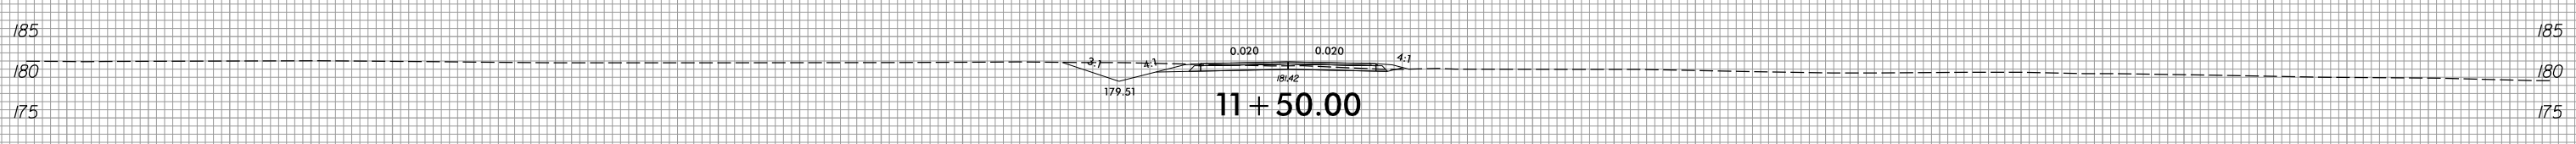


11 + 50.00

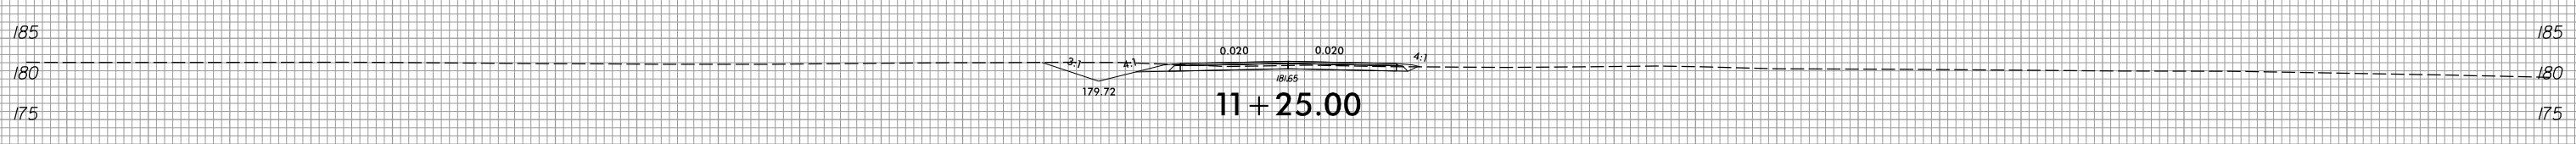


11 + 25.00

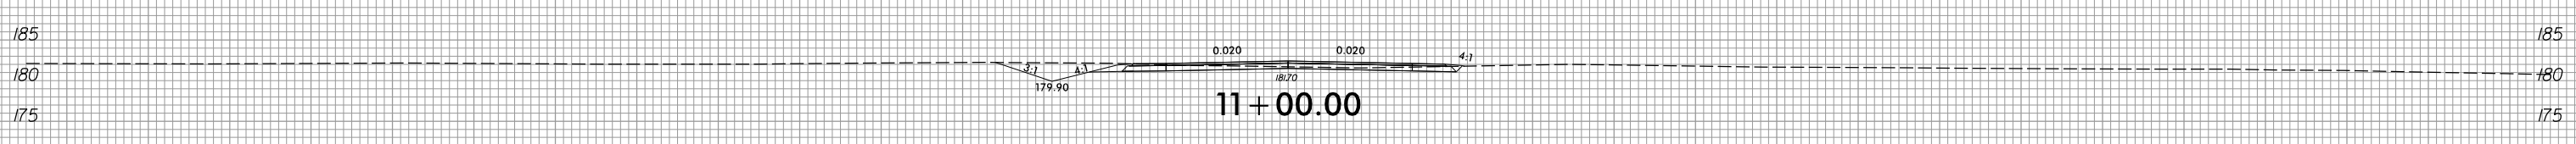

11 + 00.00

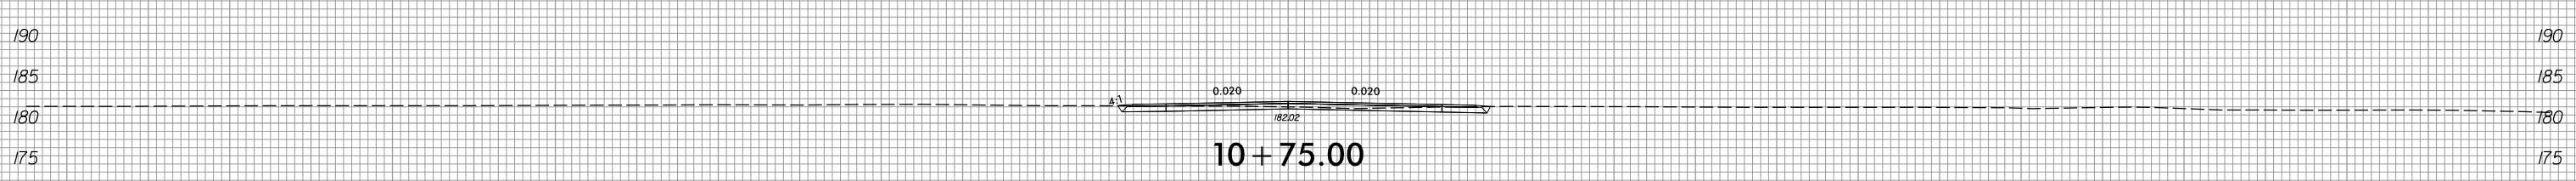

10 + 75.00

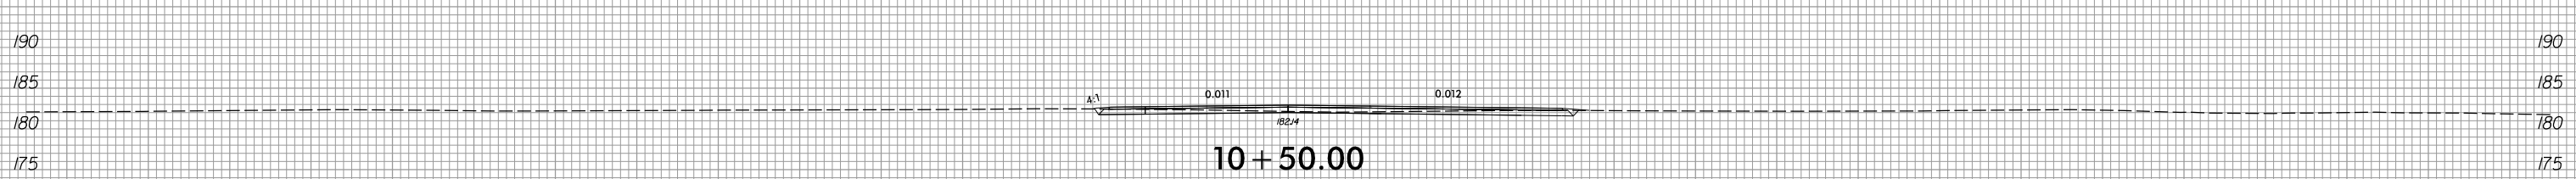

10 + 50.00

-Y131-

150 140 130 120 110 100 90 80 70 60 50 40 30 20 10 0 10 20 30 40 50 60 70 80 90 100 110 120 130 140 150

2/8/2022
R:\Roadway\XSC\xp1\U2519BA_Rdy_xp1_Y131.dgn
Munson