


8/23/99



PROJ. REFERENCE NO.
U-2519BA

SHEET NO.
X-143

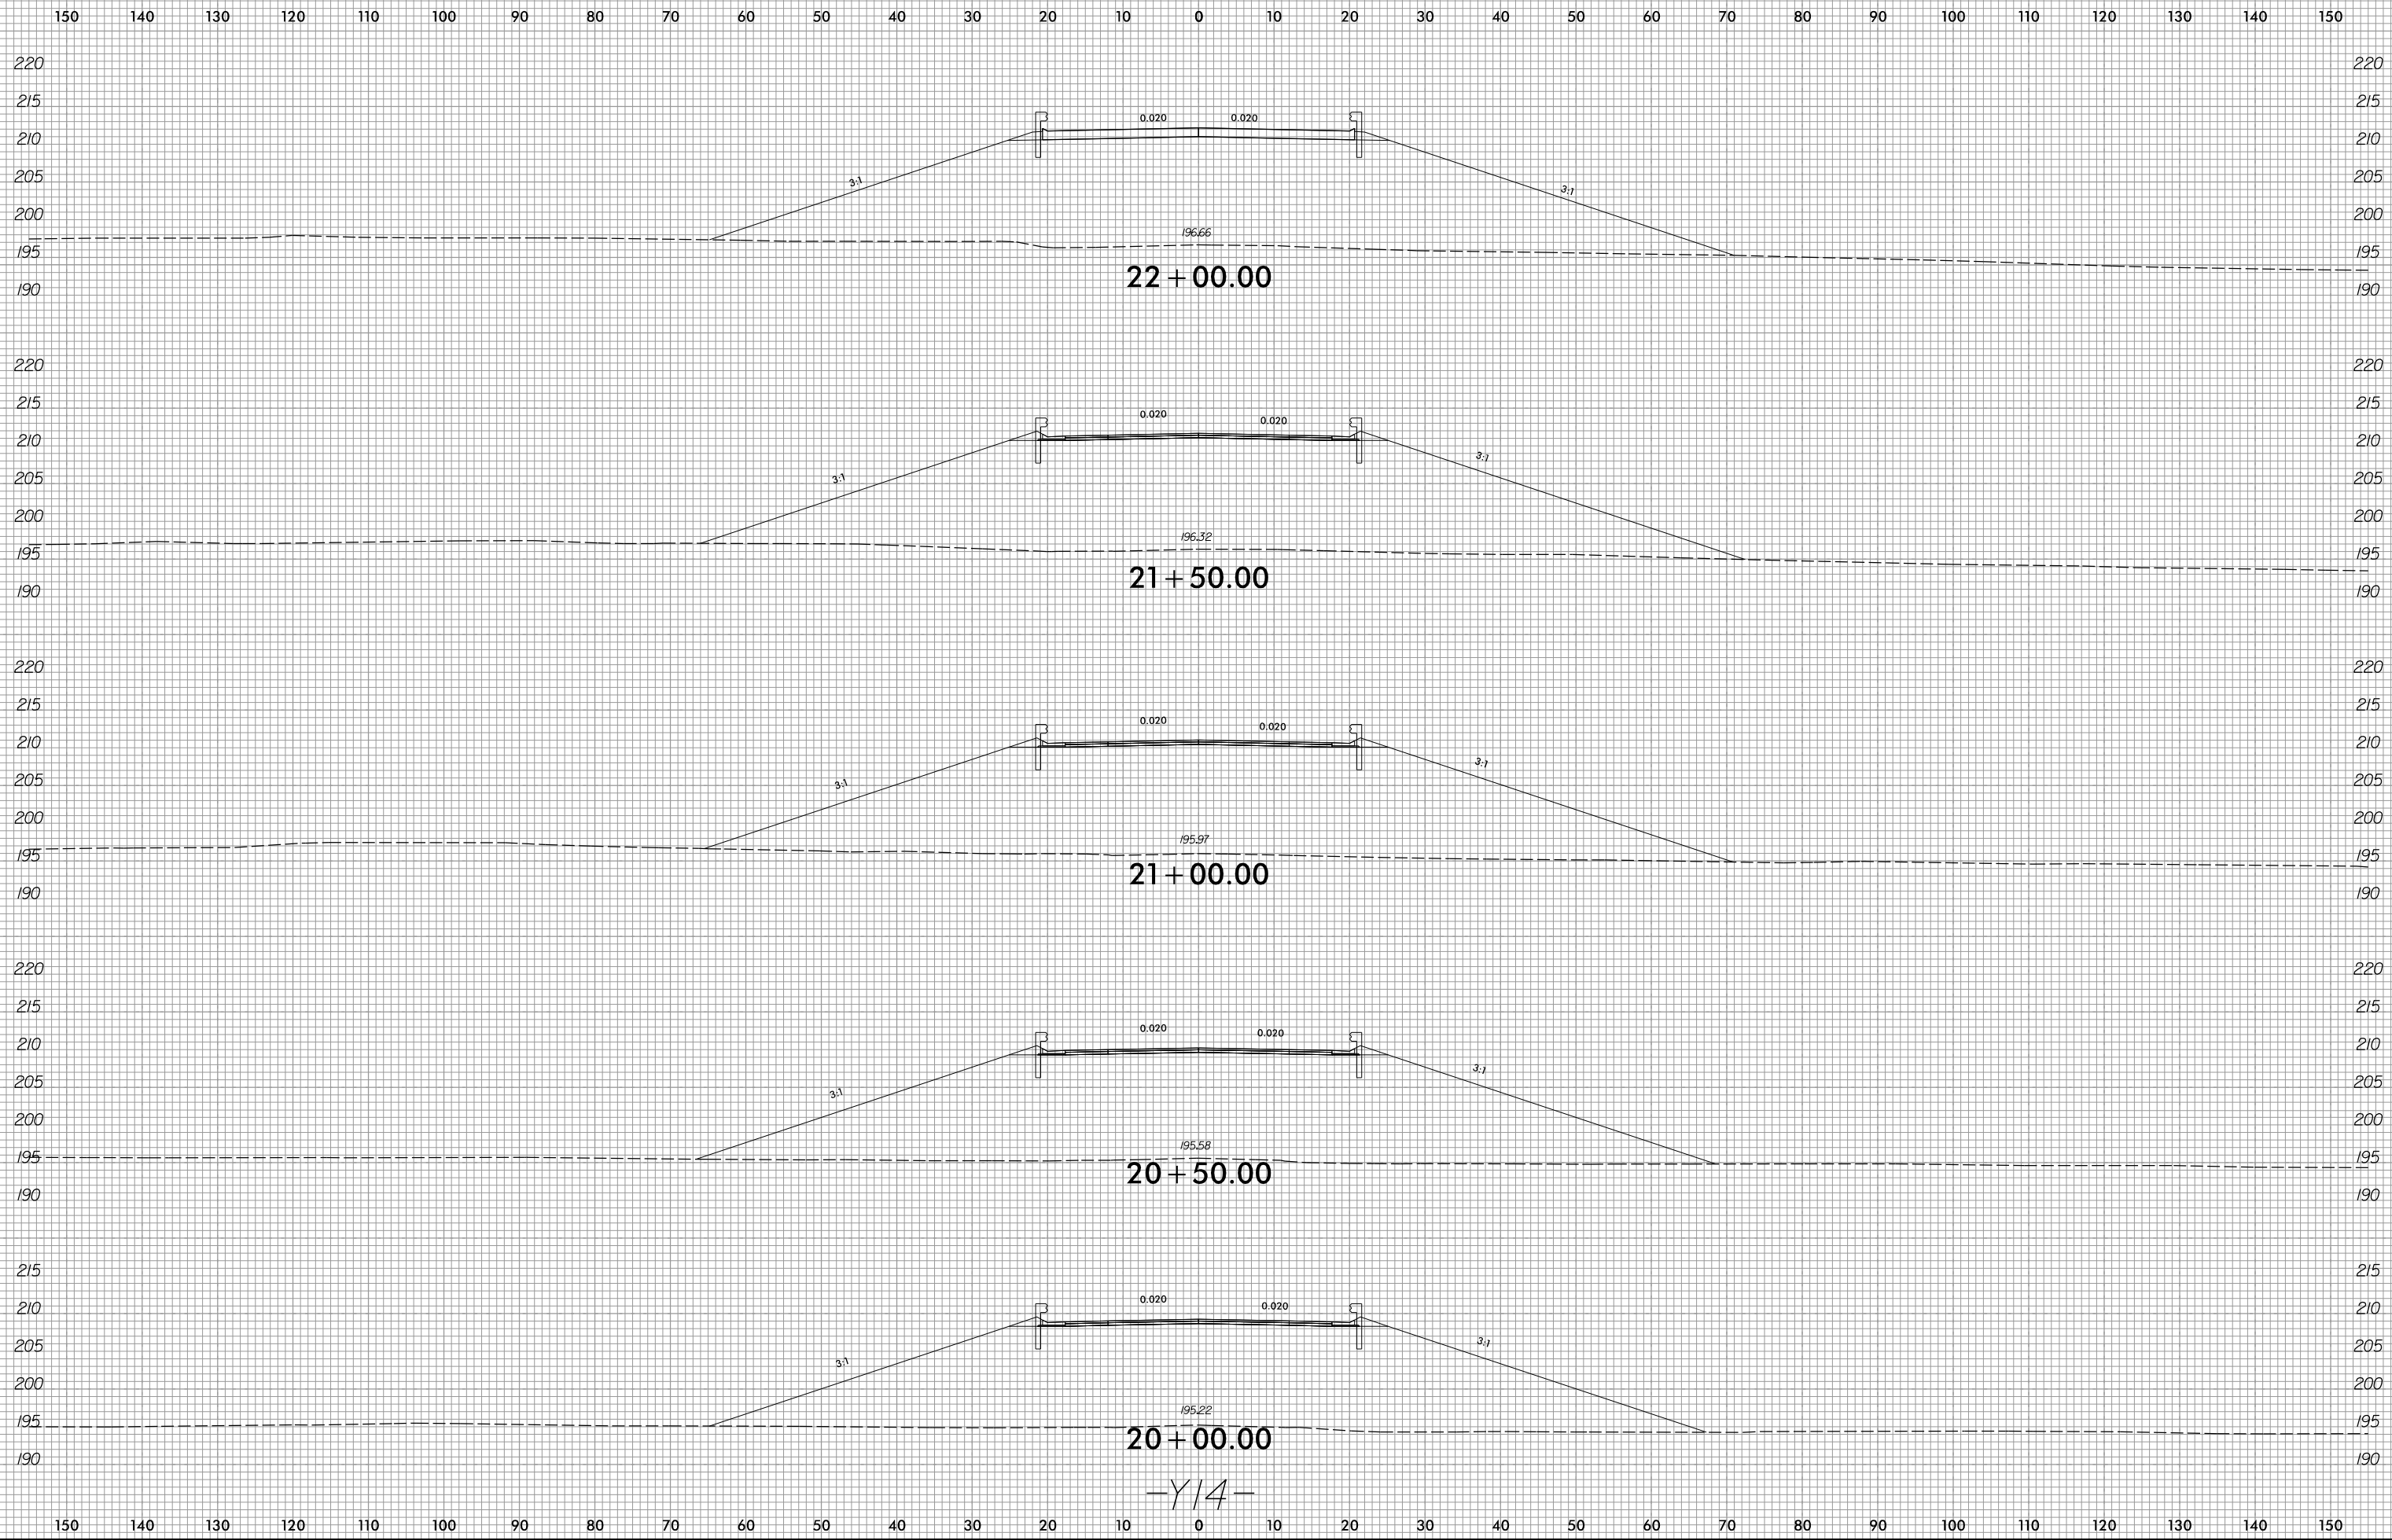

-Y14-

2/8/2022
R:\Roadway\XSC\xp1\U2519BA_Rdy_xpl_Y14.dgn
Munson