


8/23/99



PROJ. REFERENCE NO.  
U-2519BA

SHEET NO.  
X-149

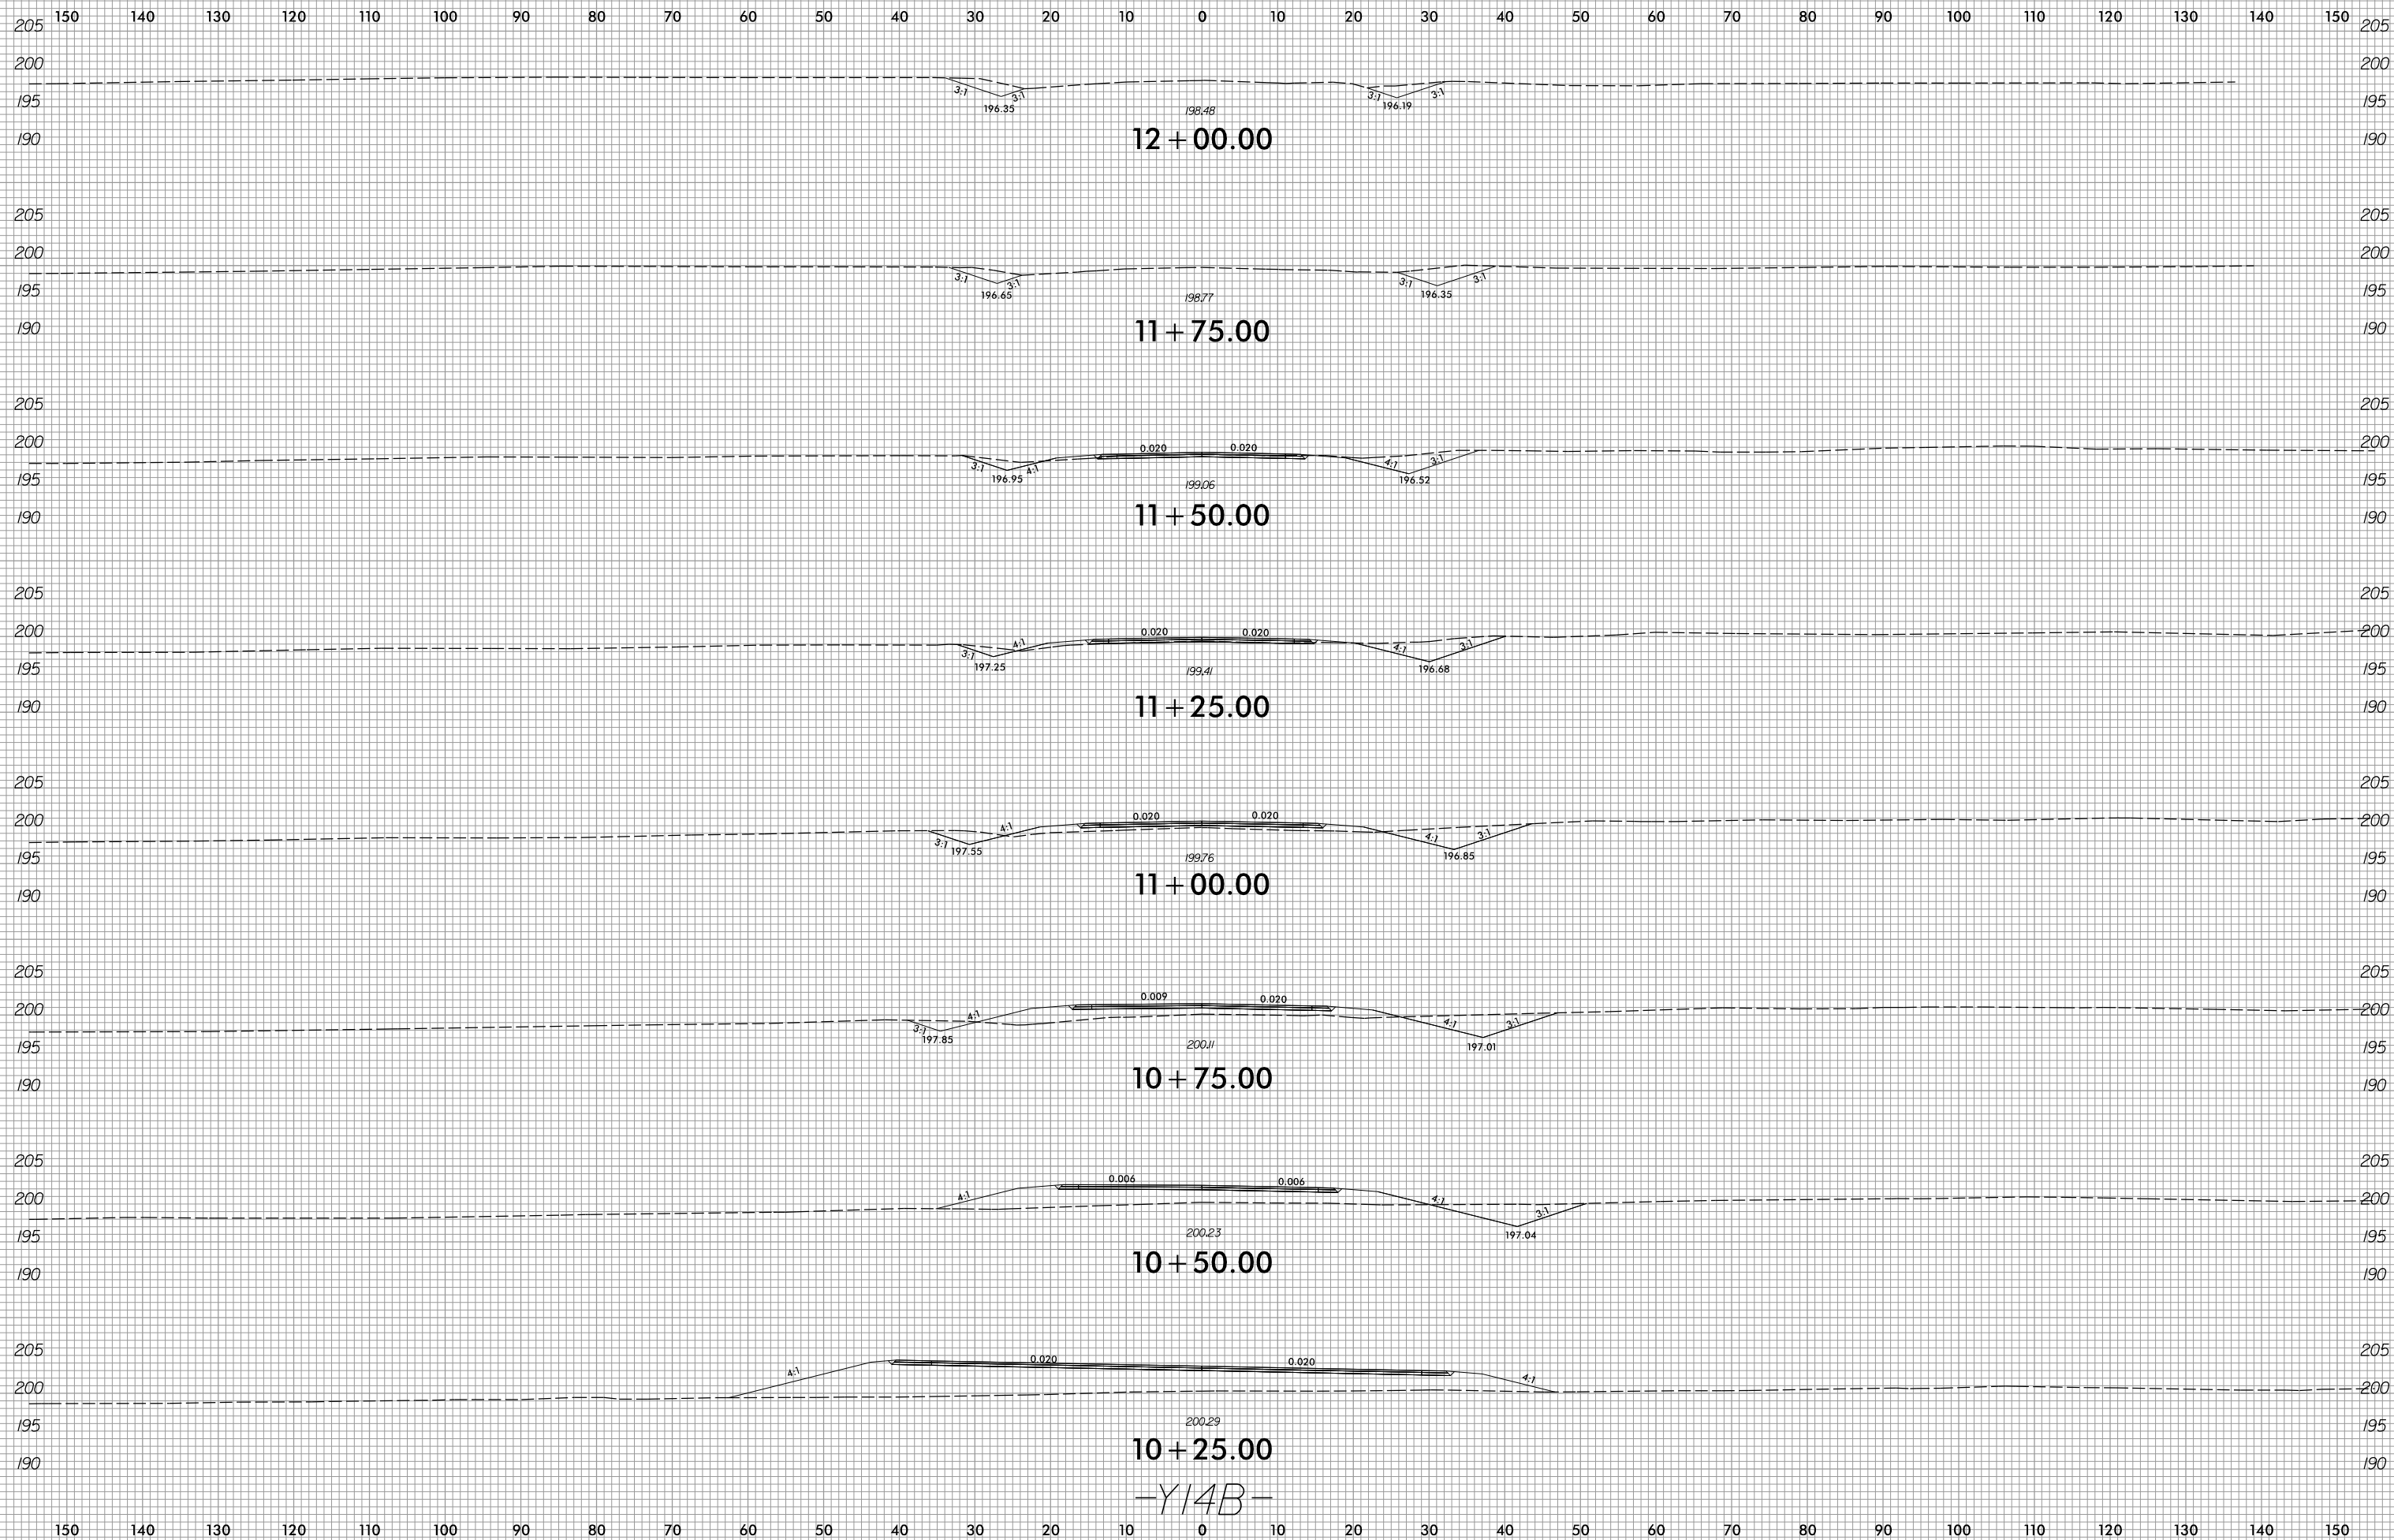

2/8/2022  
R:\Roadway\XSC\xp1\U2519BA\_Rdy\_xp1\_Y14B.dgn  
Munson

-Y14B-