


6/23/16



PROJ. REFERENCE NO.	SHEET NO.
U-2519BA	X-158

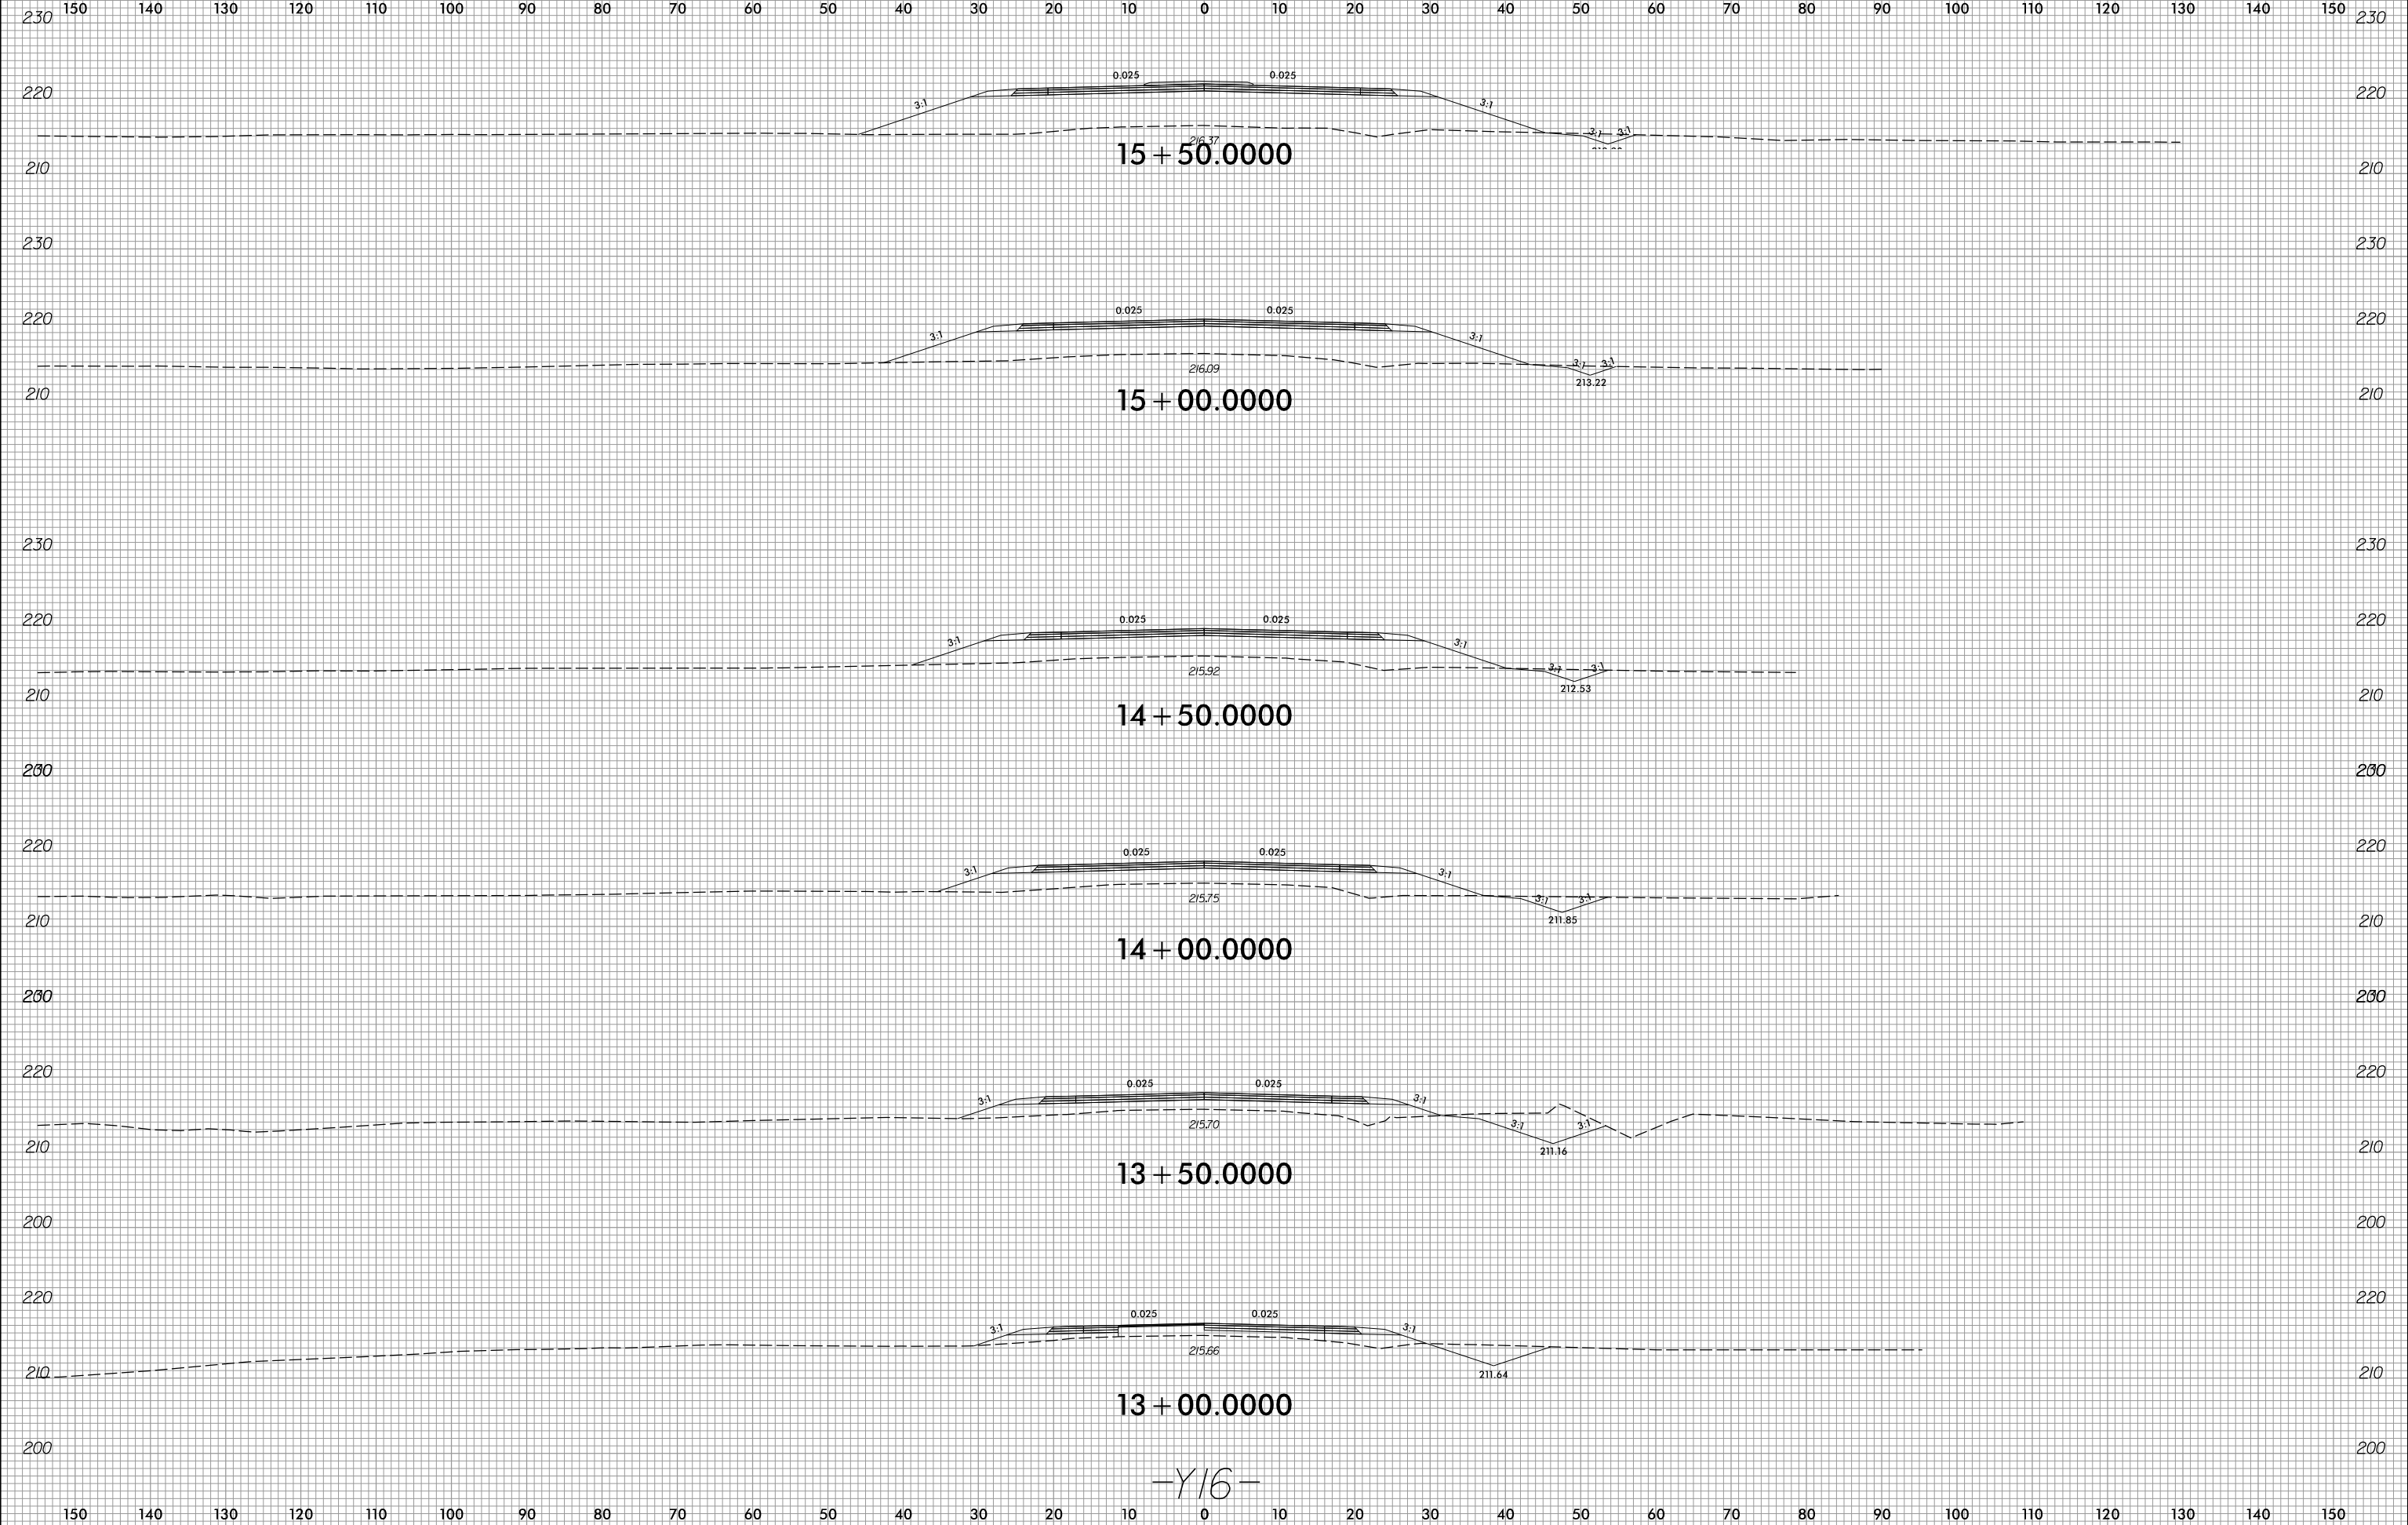

-Y16-

2/8/2022  
R:\Roadway\XSC\xp1\U2519BA\_Rdy\_xp1\_Y16.dgn  
jlinson