

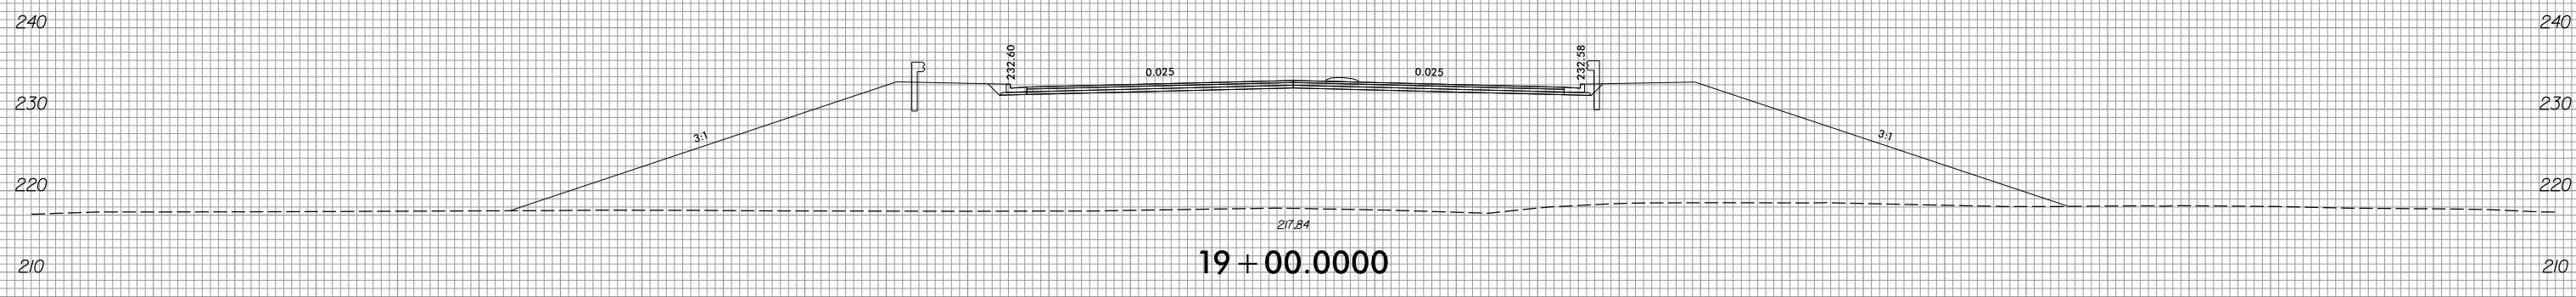
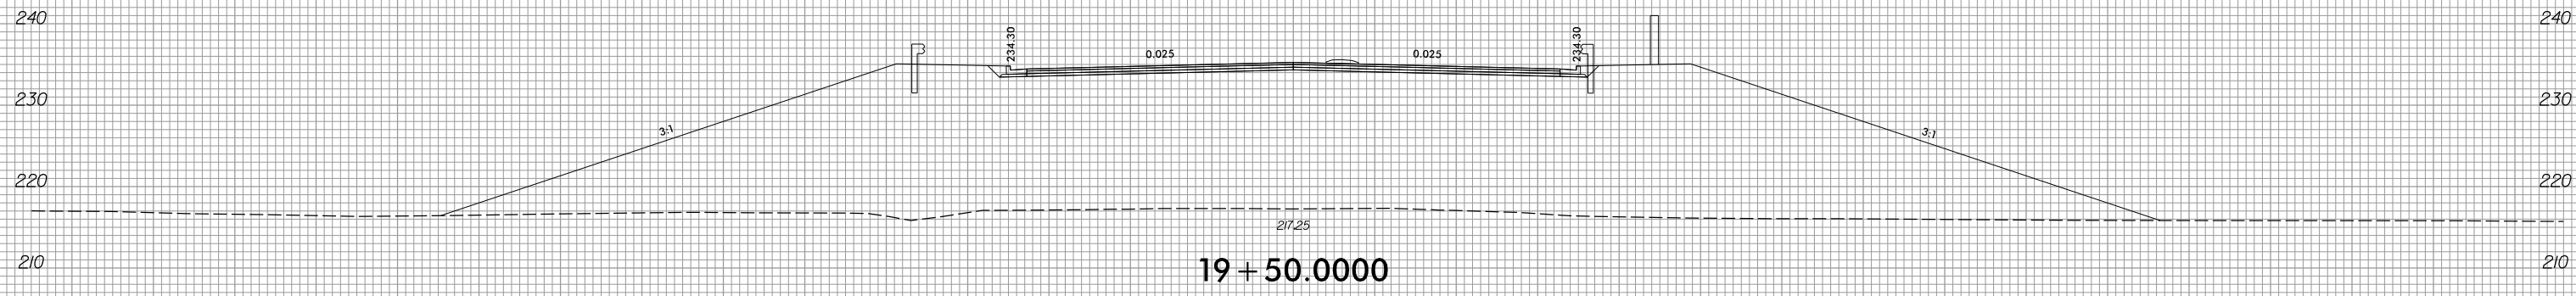


6/23/16

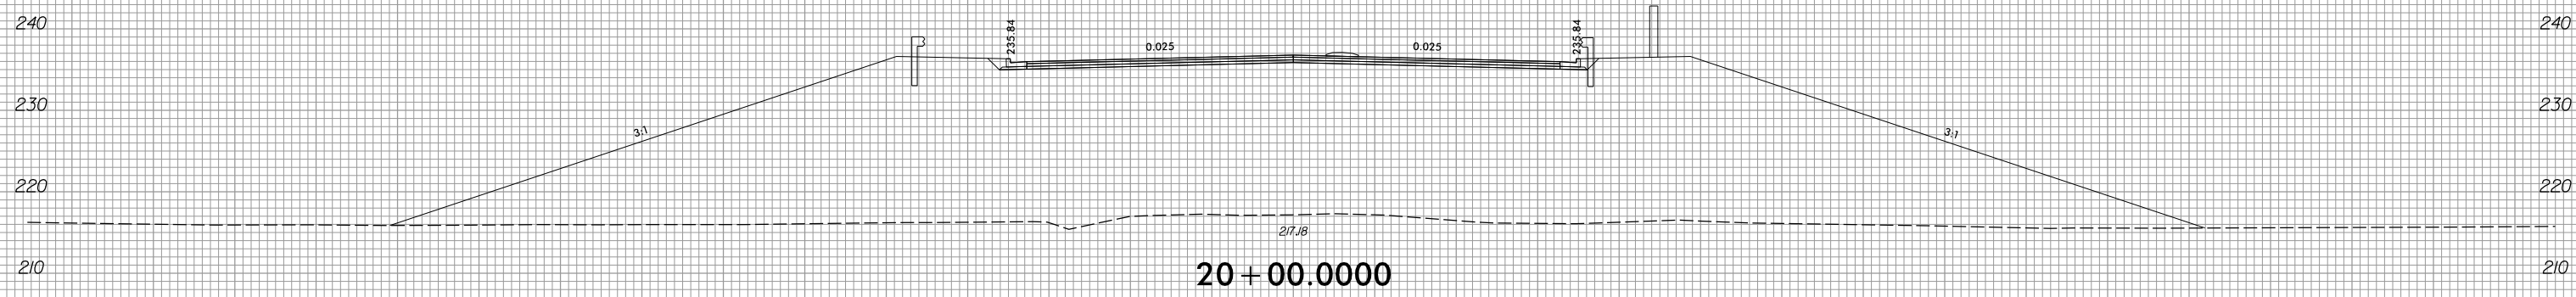

PROJ. REFERENCE NO.	SHEET NO.
U-2519BA	X-160

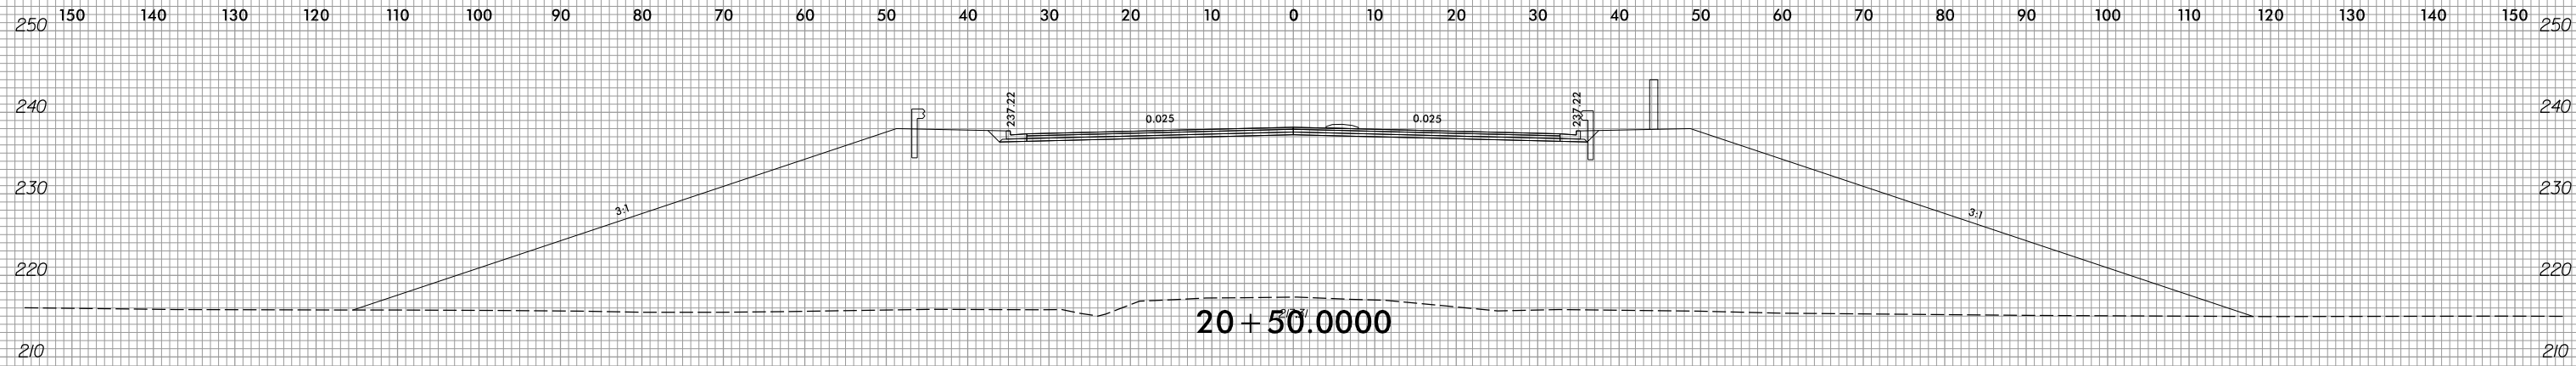

-Y16-

2/8/2022  
R:\Roadway\XSC\Xrp1\U2519BA\_Rdy\_xp1\_Y16.dgn  
jinson

150 140 130 120 110 100 90 80 70 60 50 40 30 20 10 0 10 20 30 40 50 60 70 80 90 100 110 120 130 140 150