


6/23/16




PROJ. REFERENCE NO.	SHEET NO.
U-2519BA	X-161


150 140 130 120 110 100 90 80 70 60 50 40 30 20 10 0 10 20 30 40 50 60 70 80 90 100 110 120 130 140 150

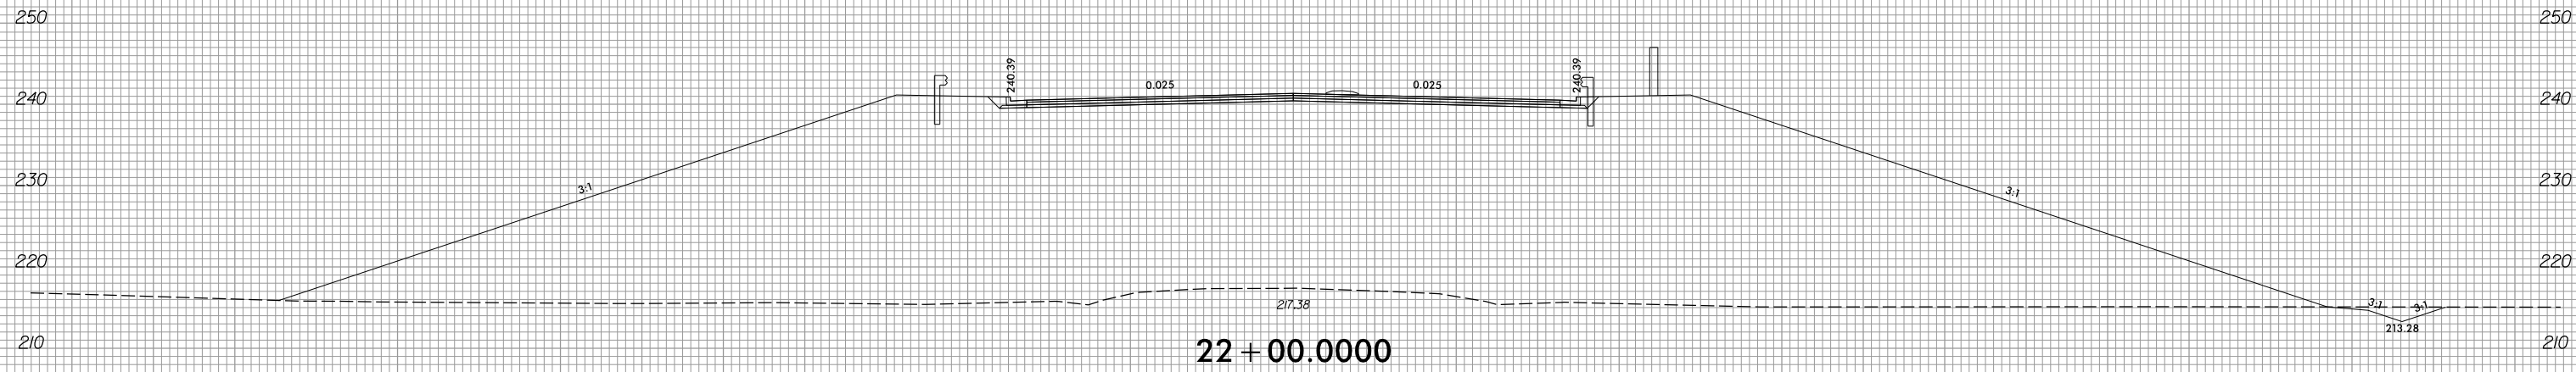

22 + 00.0000

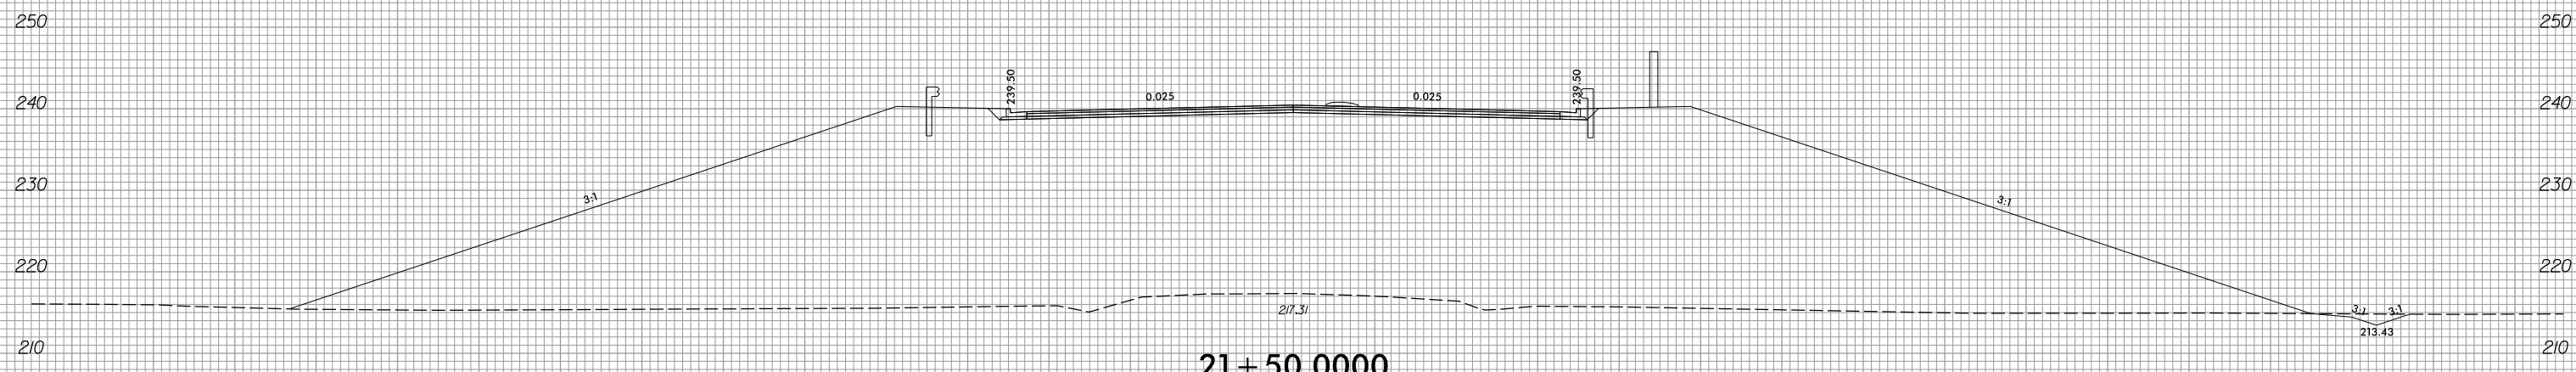

21 + 50.0000

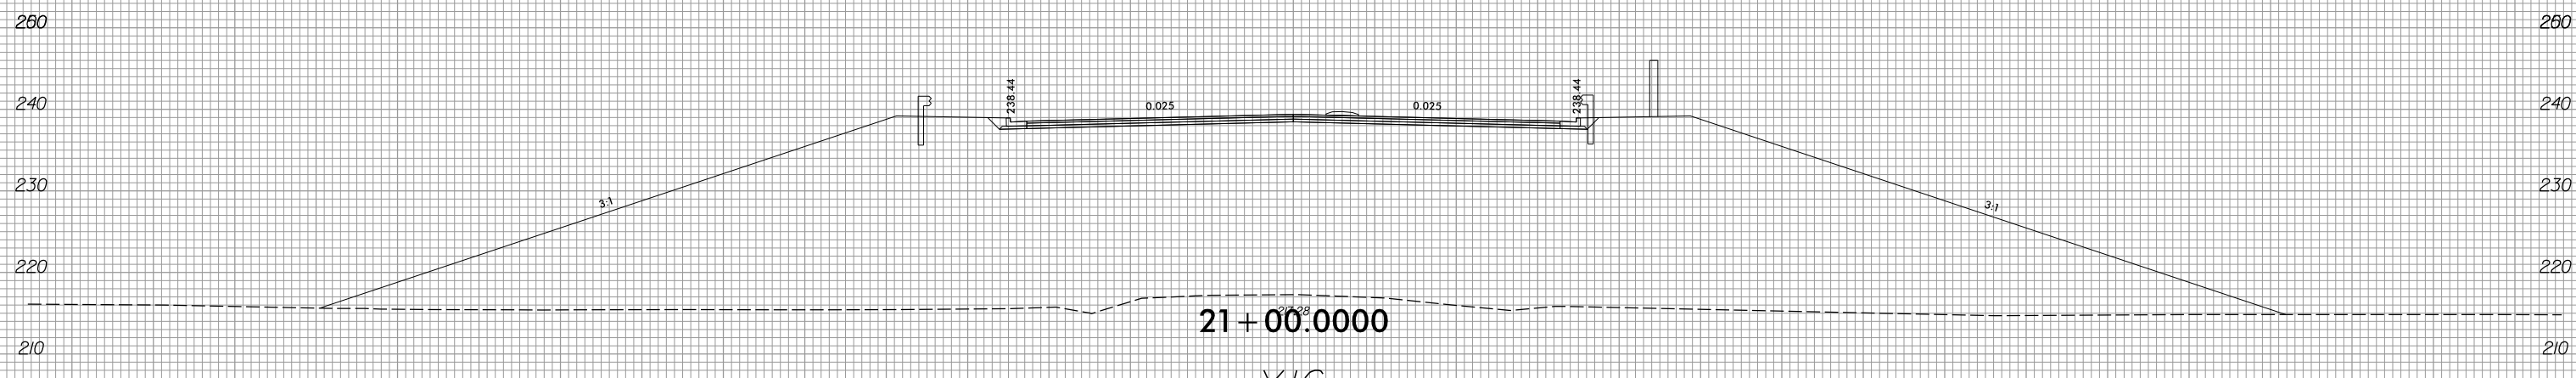

21 + 00.0000

-Y16-

2/8/2022  
 R:\Roadway\XSC\exp1\U2519BA\_Rdy\_xpl\_Y16.dgn  
 jinson