

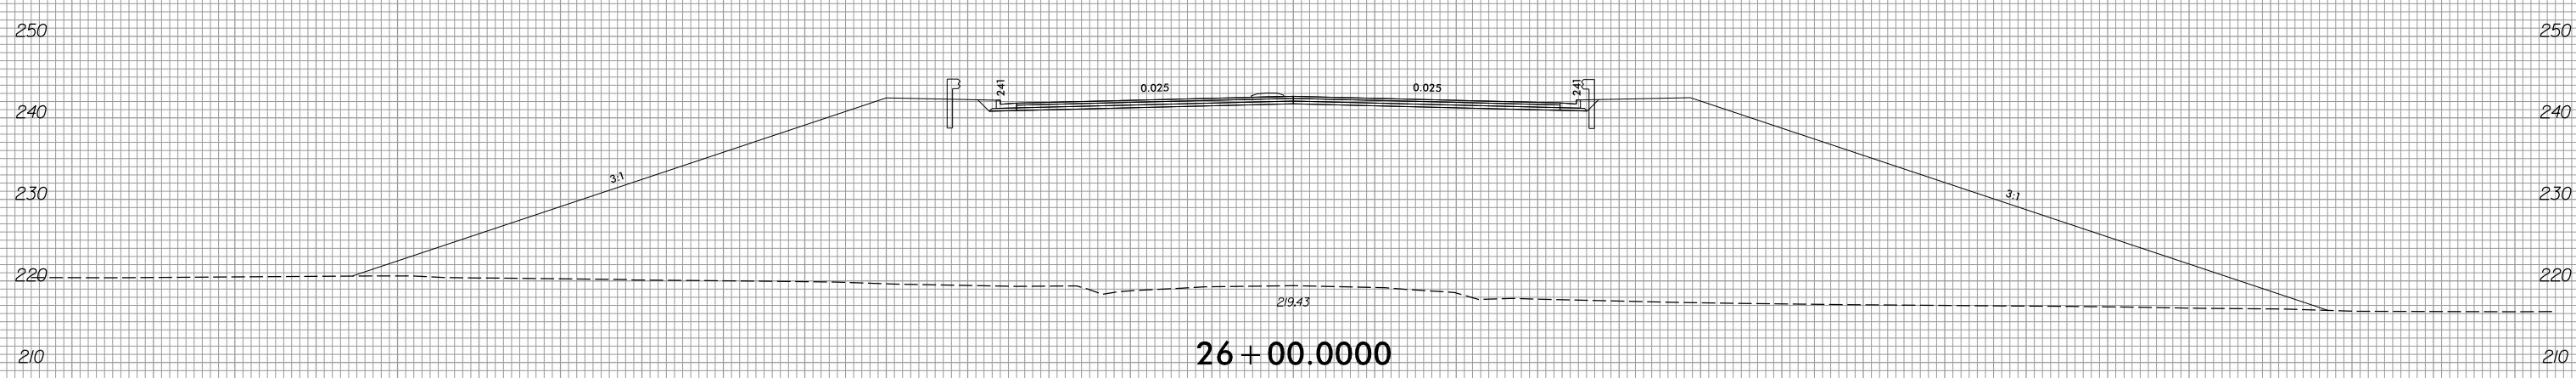
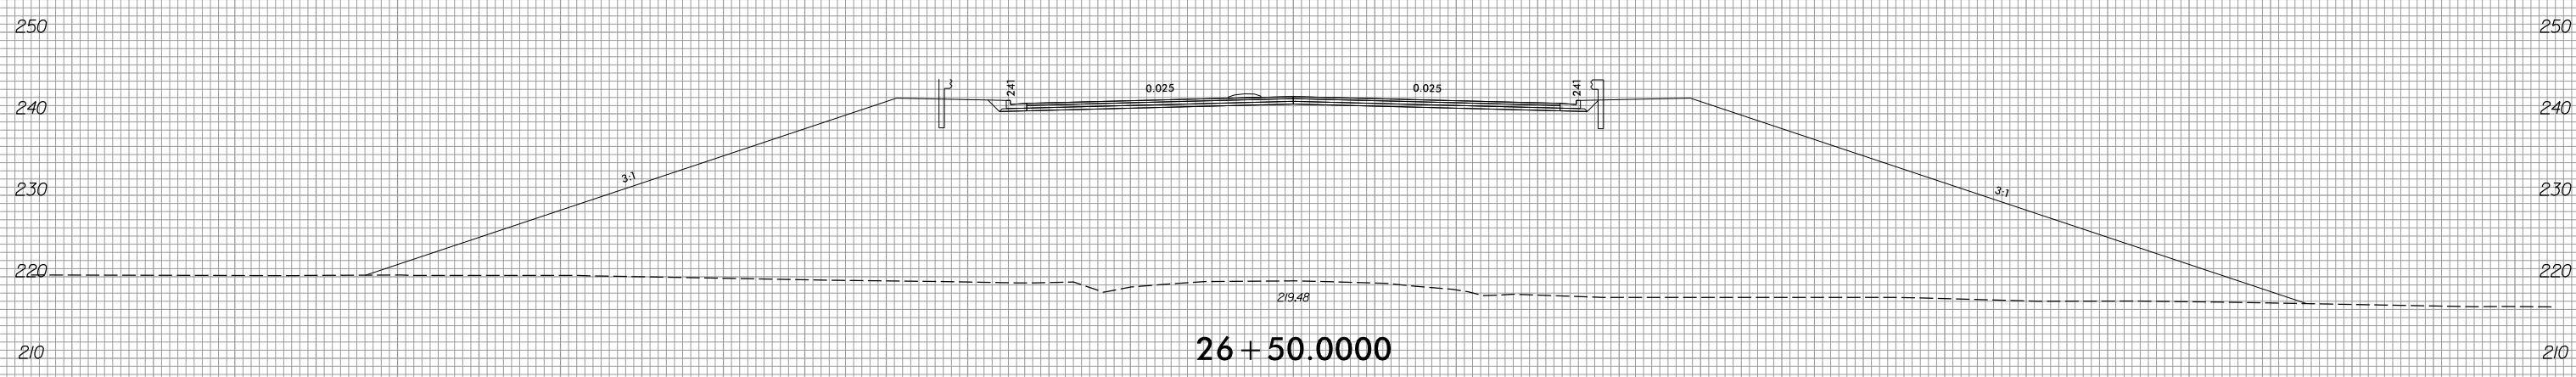


6/23/16

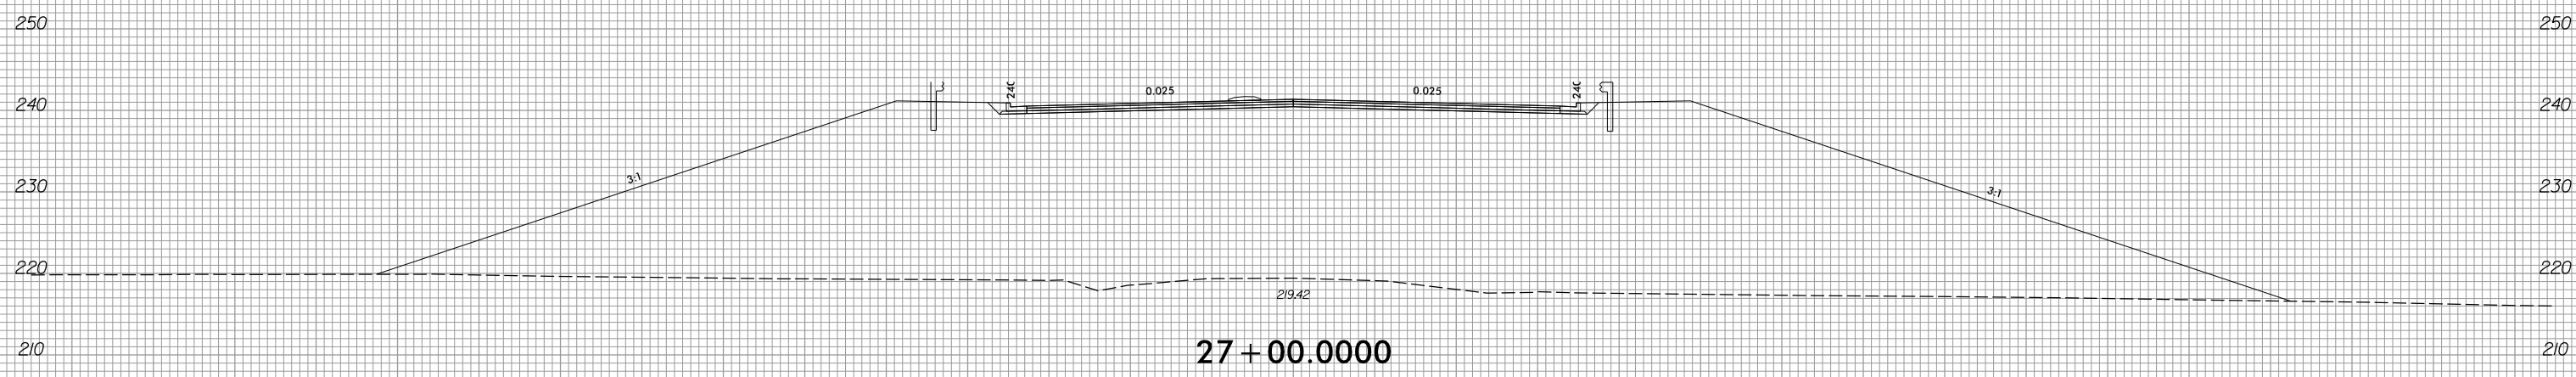

PROJ. REFERENCE NO.	SHEET NO.
U-2519BA	X-164

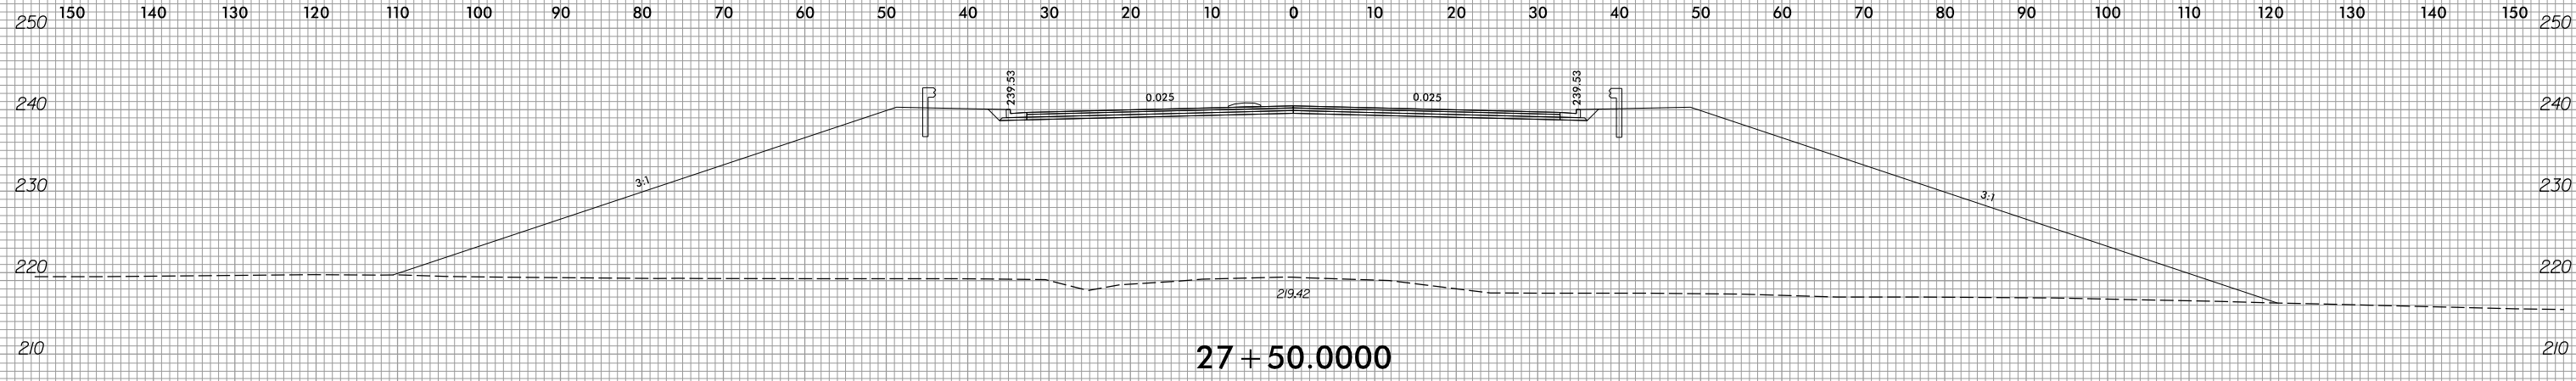

-Y16-

2/8/2022
 R:\Roadway\XSC\xp1\U2519BA_Rdy_xp1_Y16.dgn
 jinson