


6/23/16



PROJ. REFERENCE NO.	SHEET NO.
U-2519BA	X-168

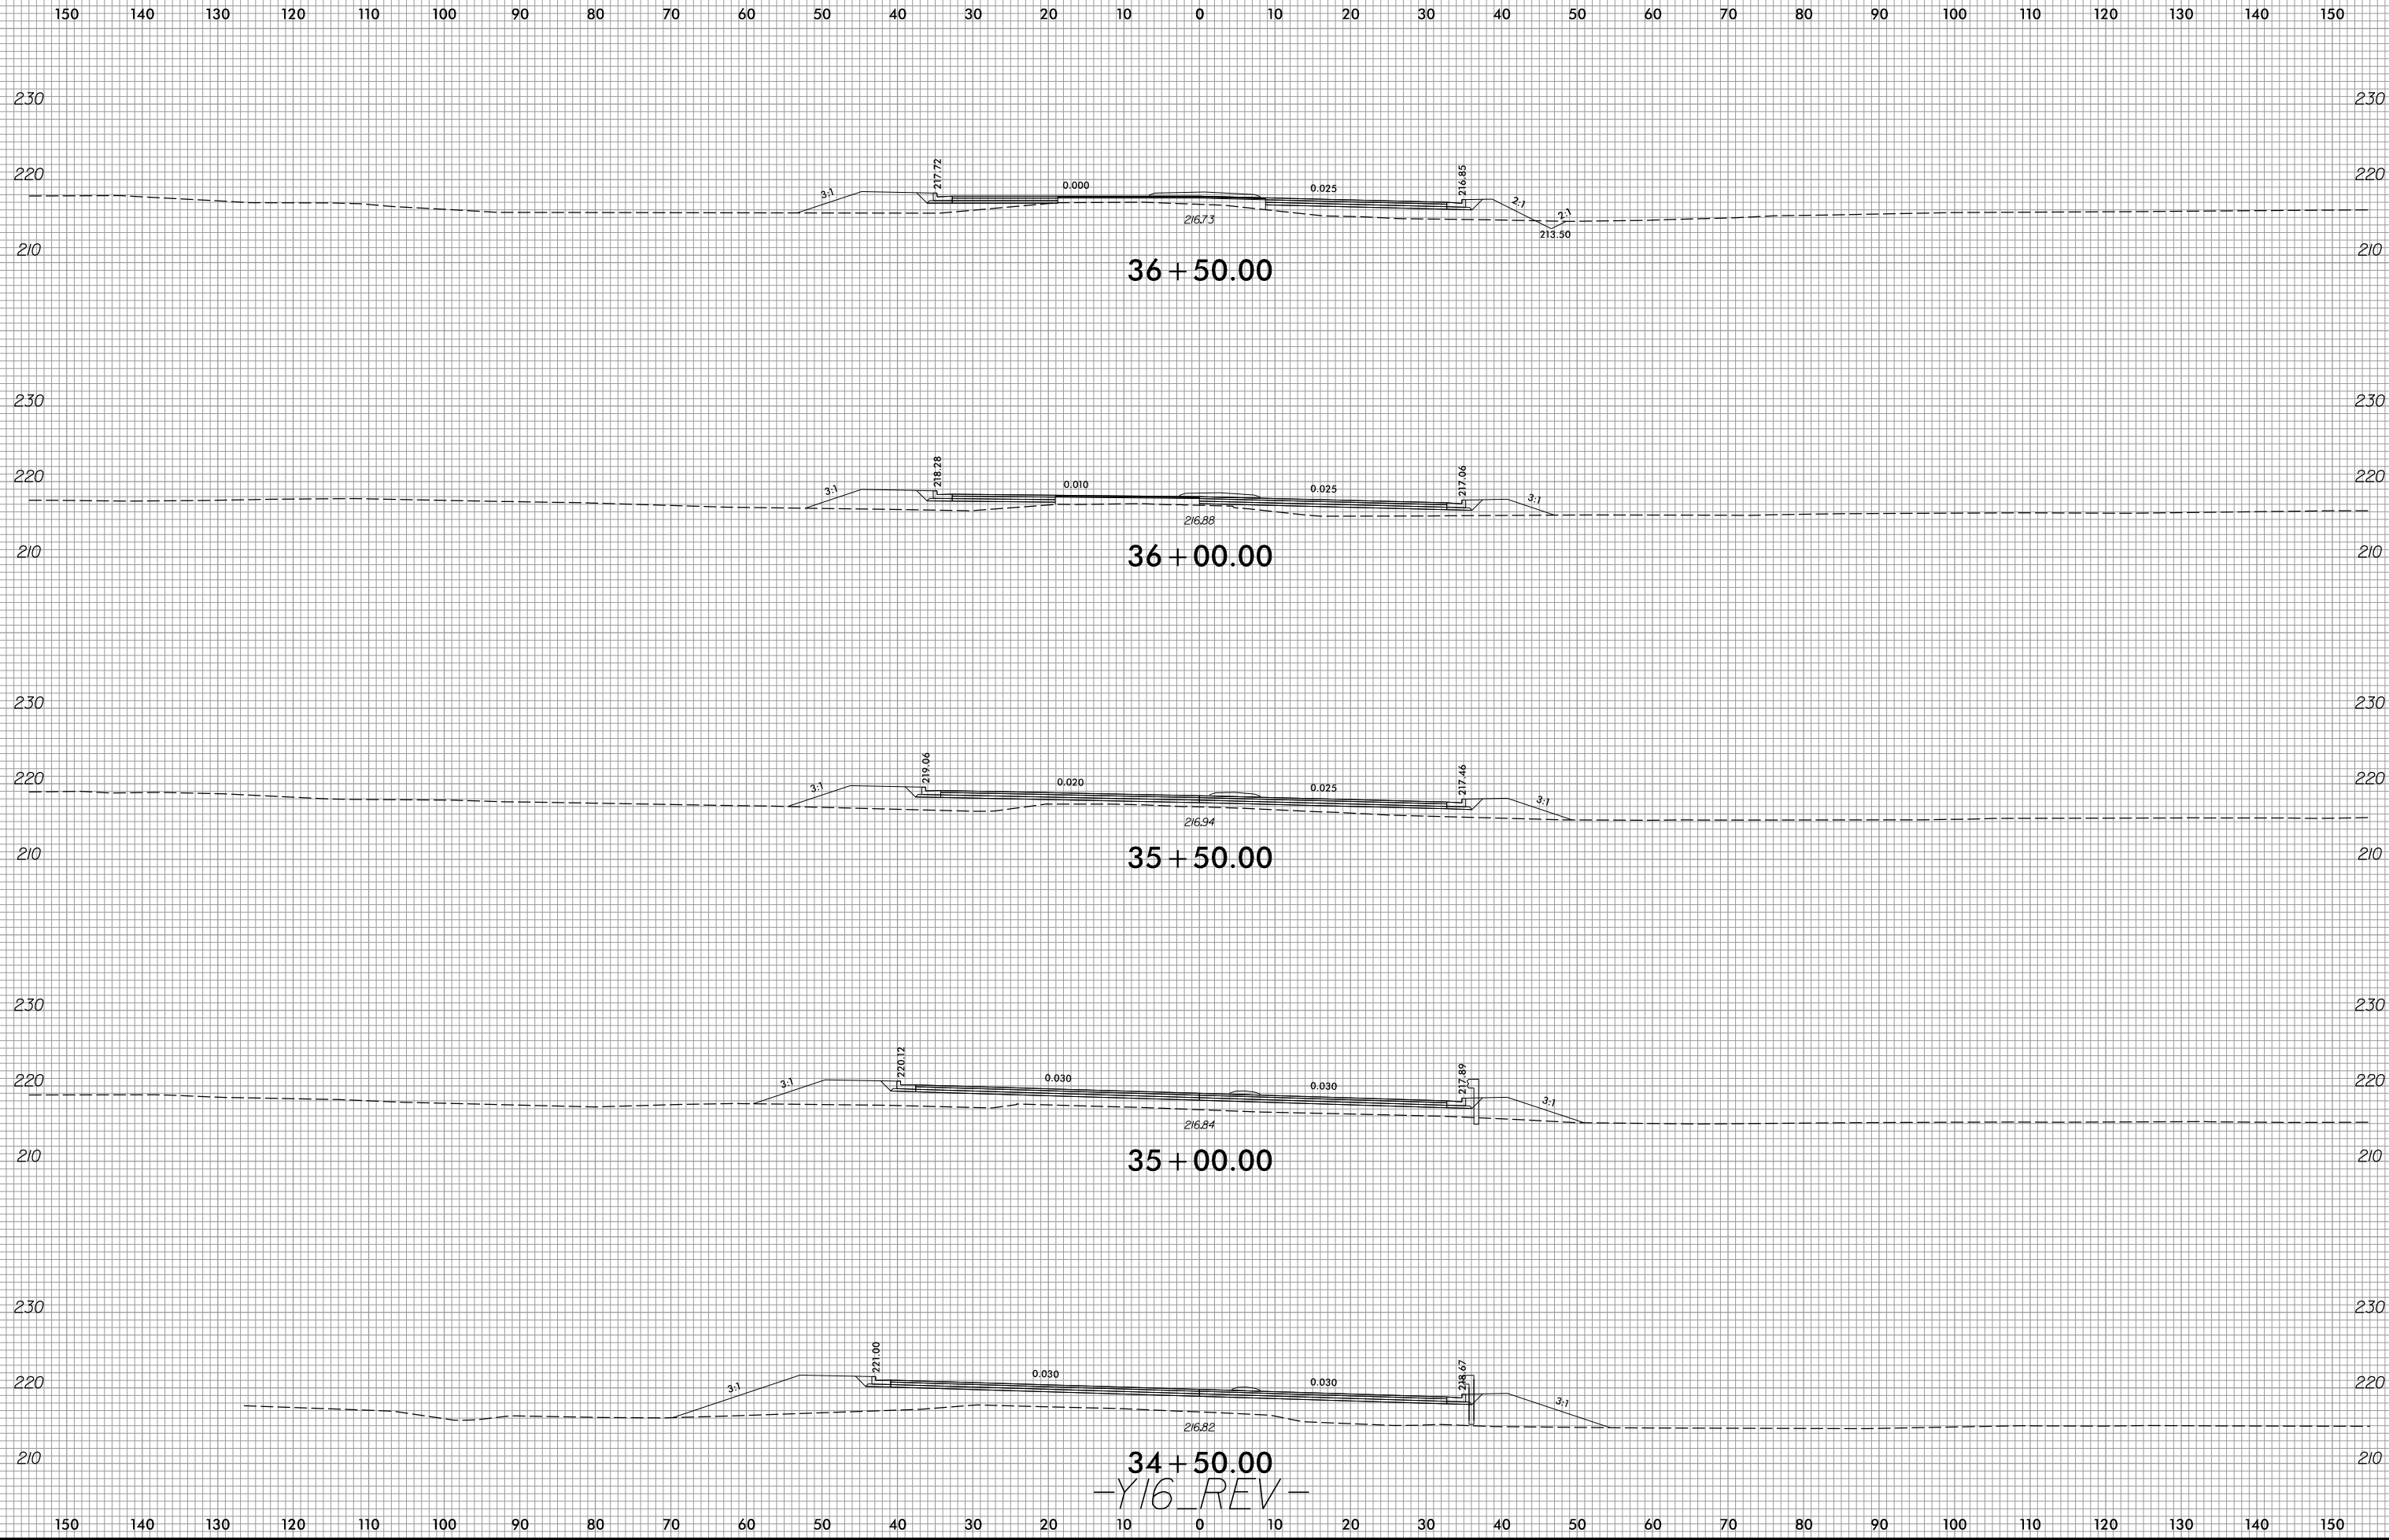

34 + 50.00
-Y16_REV-

2/8/2022
R:\Roadway\XSC\exp1\U2519BA_Rdy...xpl_Y16.dgn
jlinson