


8/23/99



PROJ. REFERENCE NO.
U-2519BA

SHEET NO.
X-173

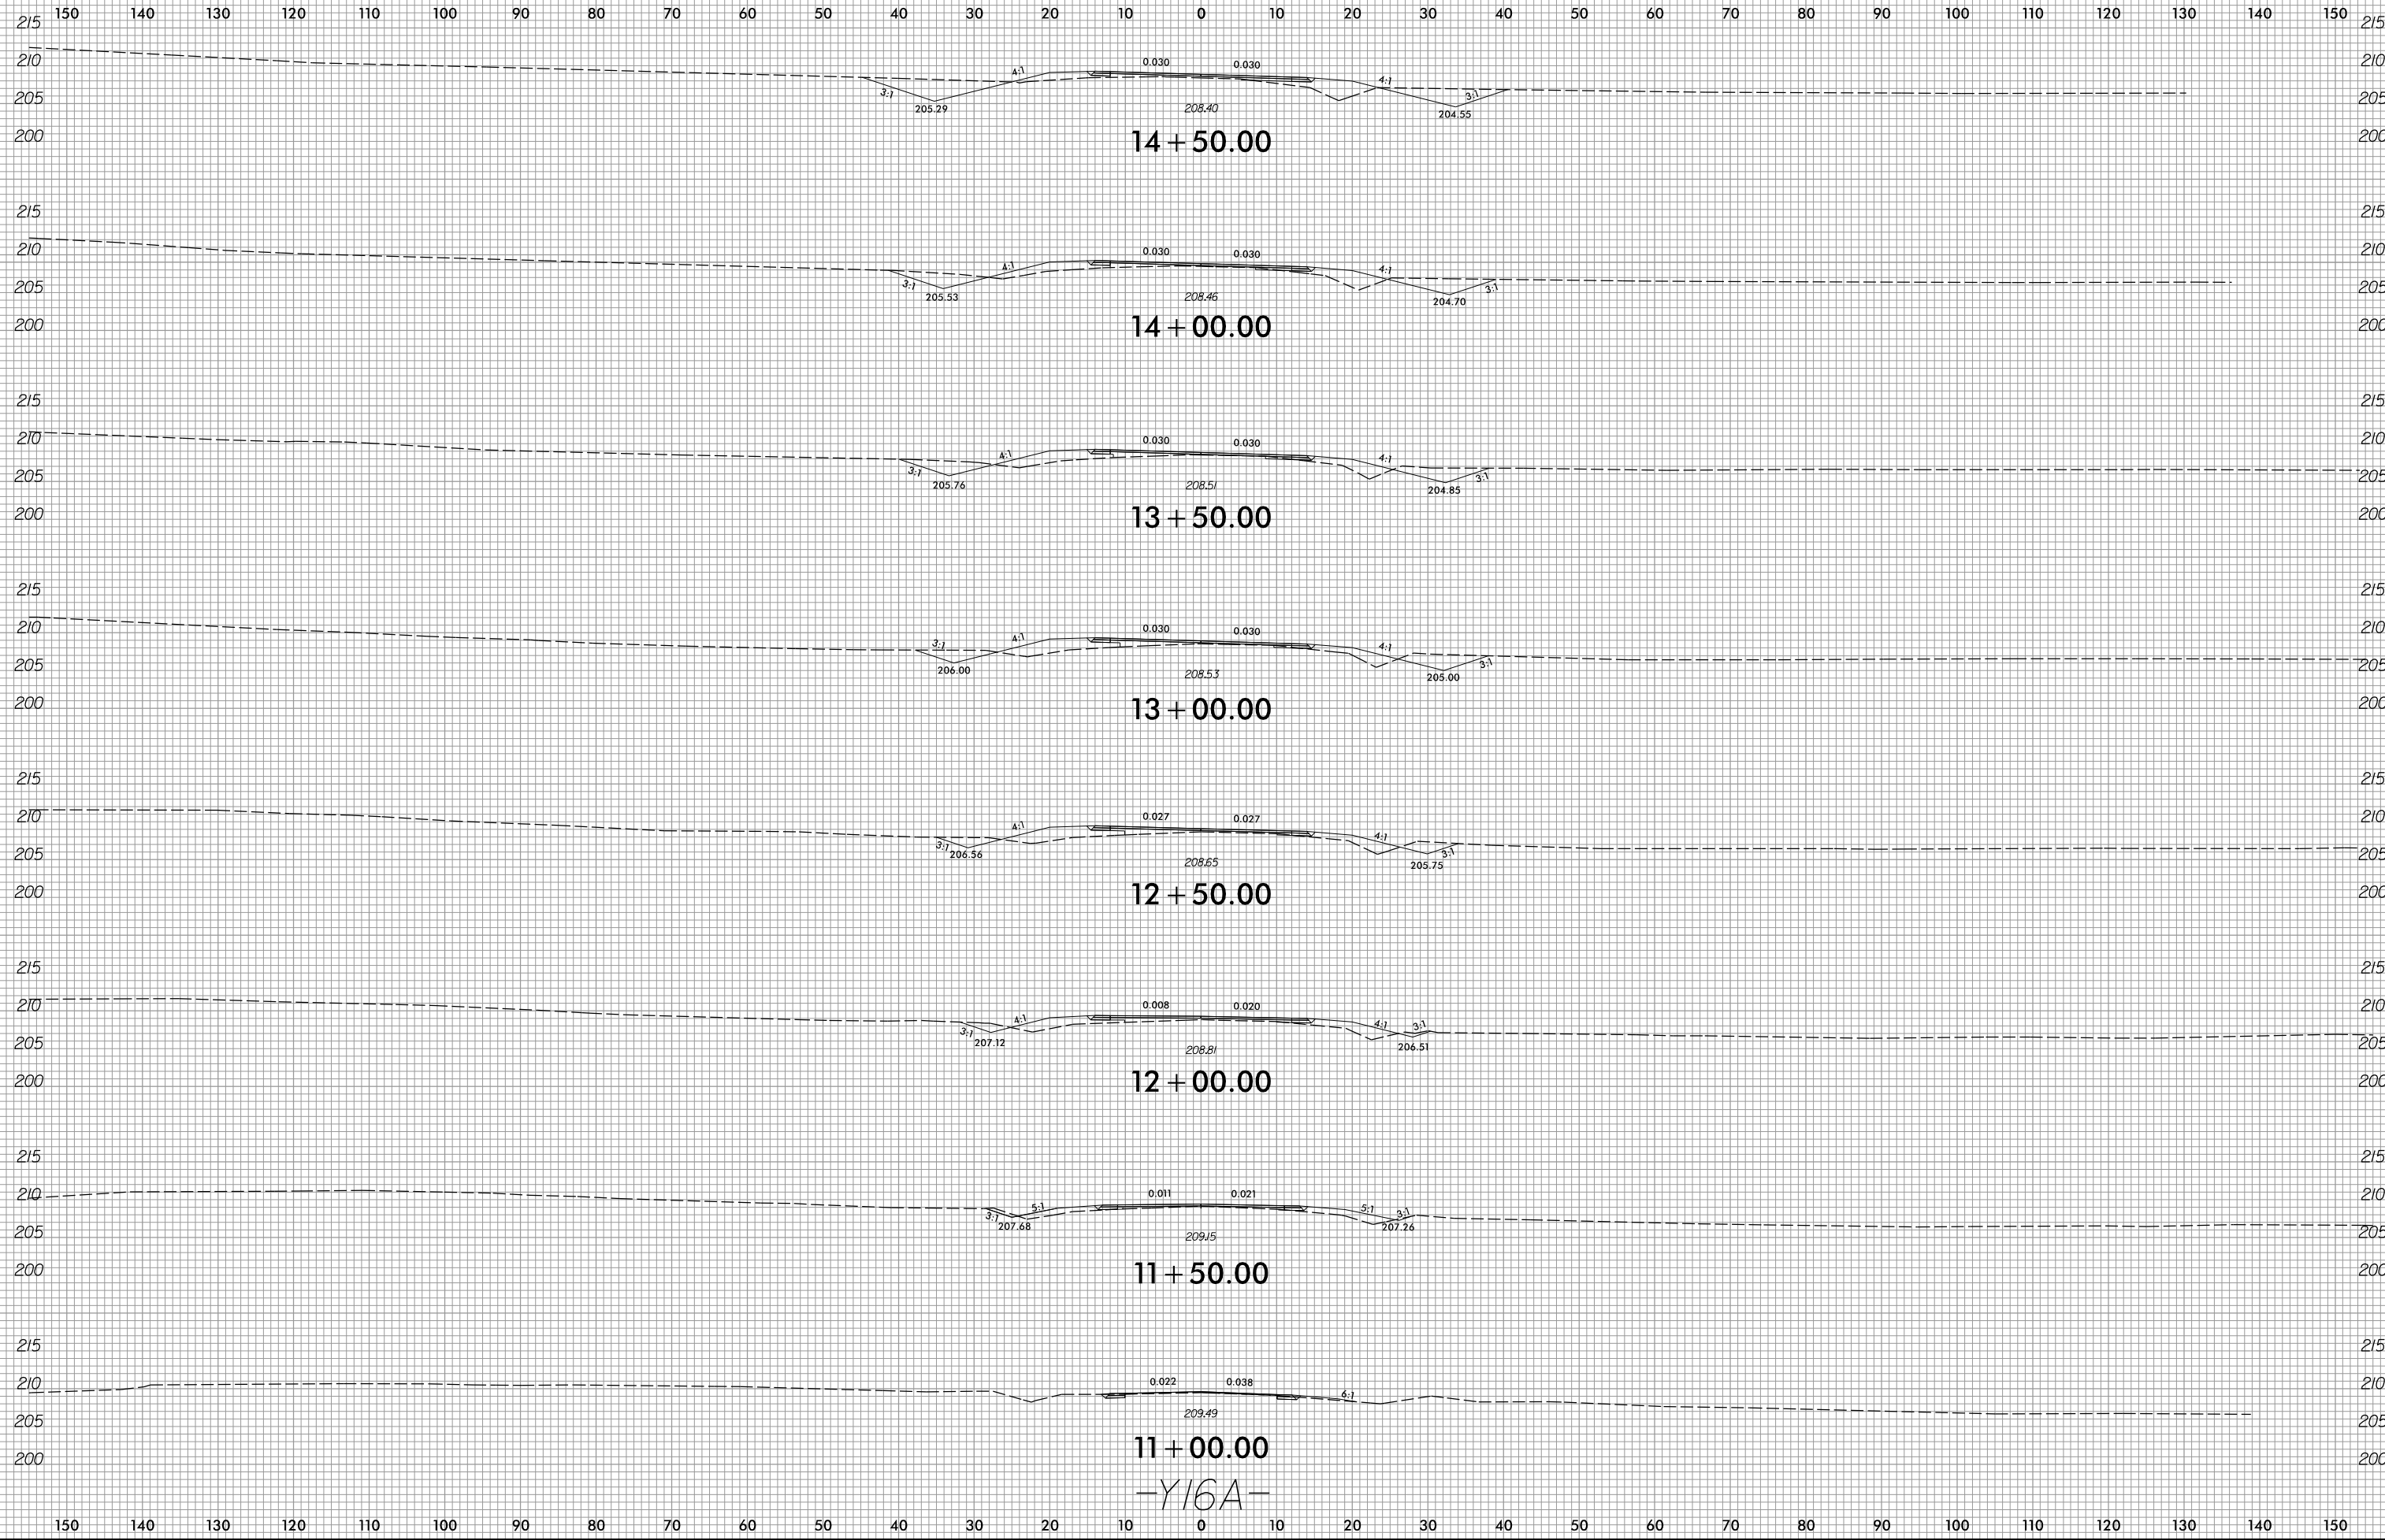

2/8/2022
R:\Roadway\XSC\xp1\U2519BA_Rdy_xp1_Y16A.dgn
Munson

-Y16A-