


8/23/99



PROJ. REFERENCE NO.
U-2519BA

SHEET NO.
X-174

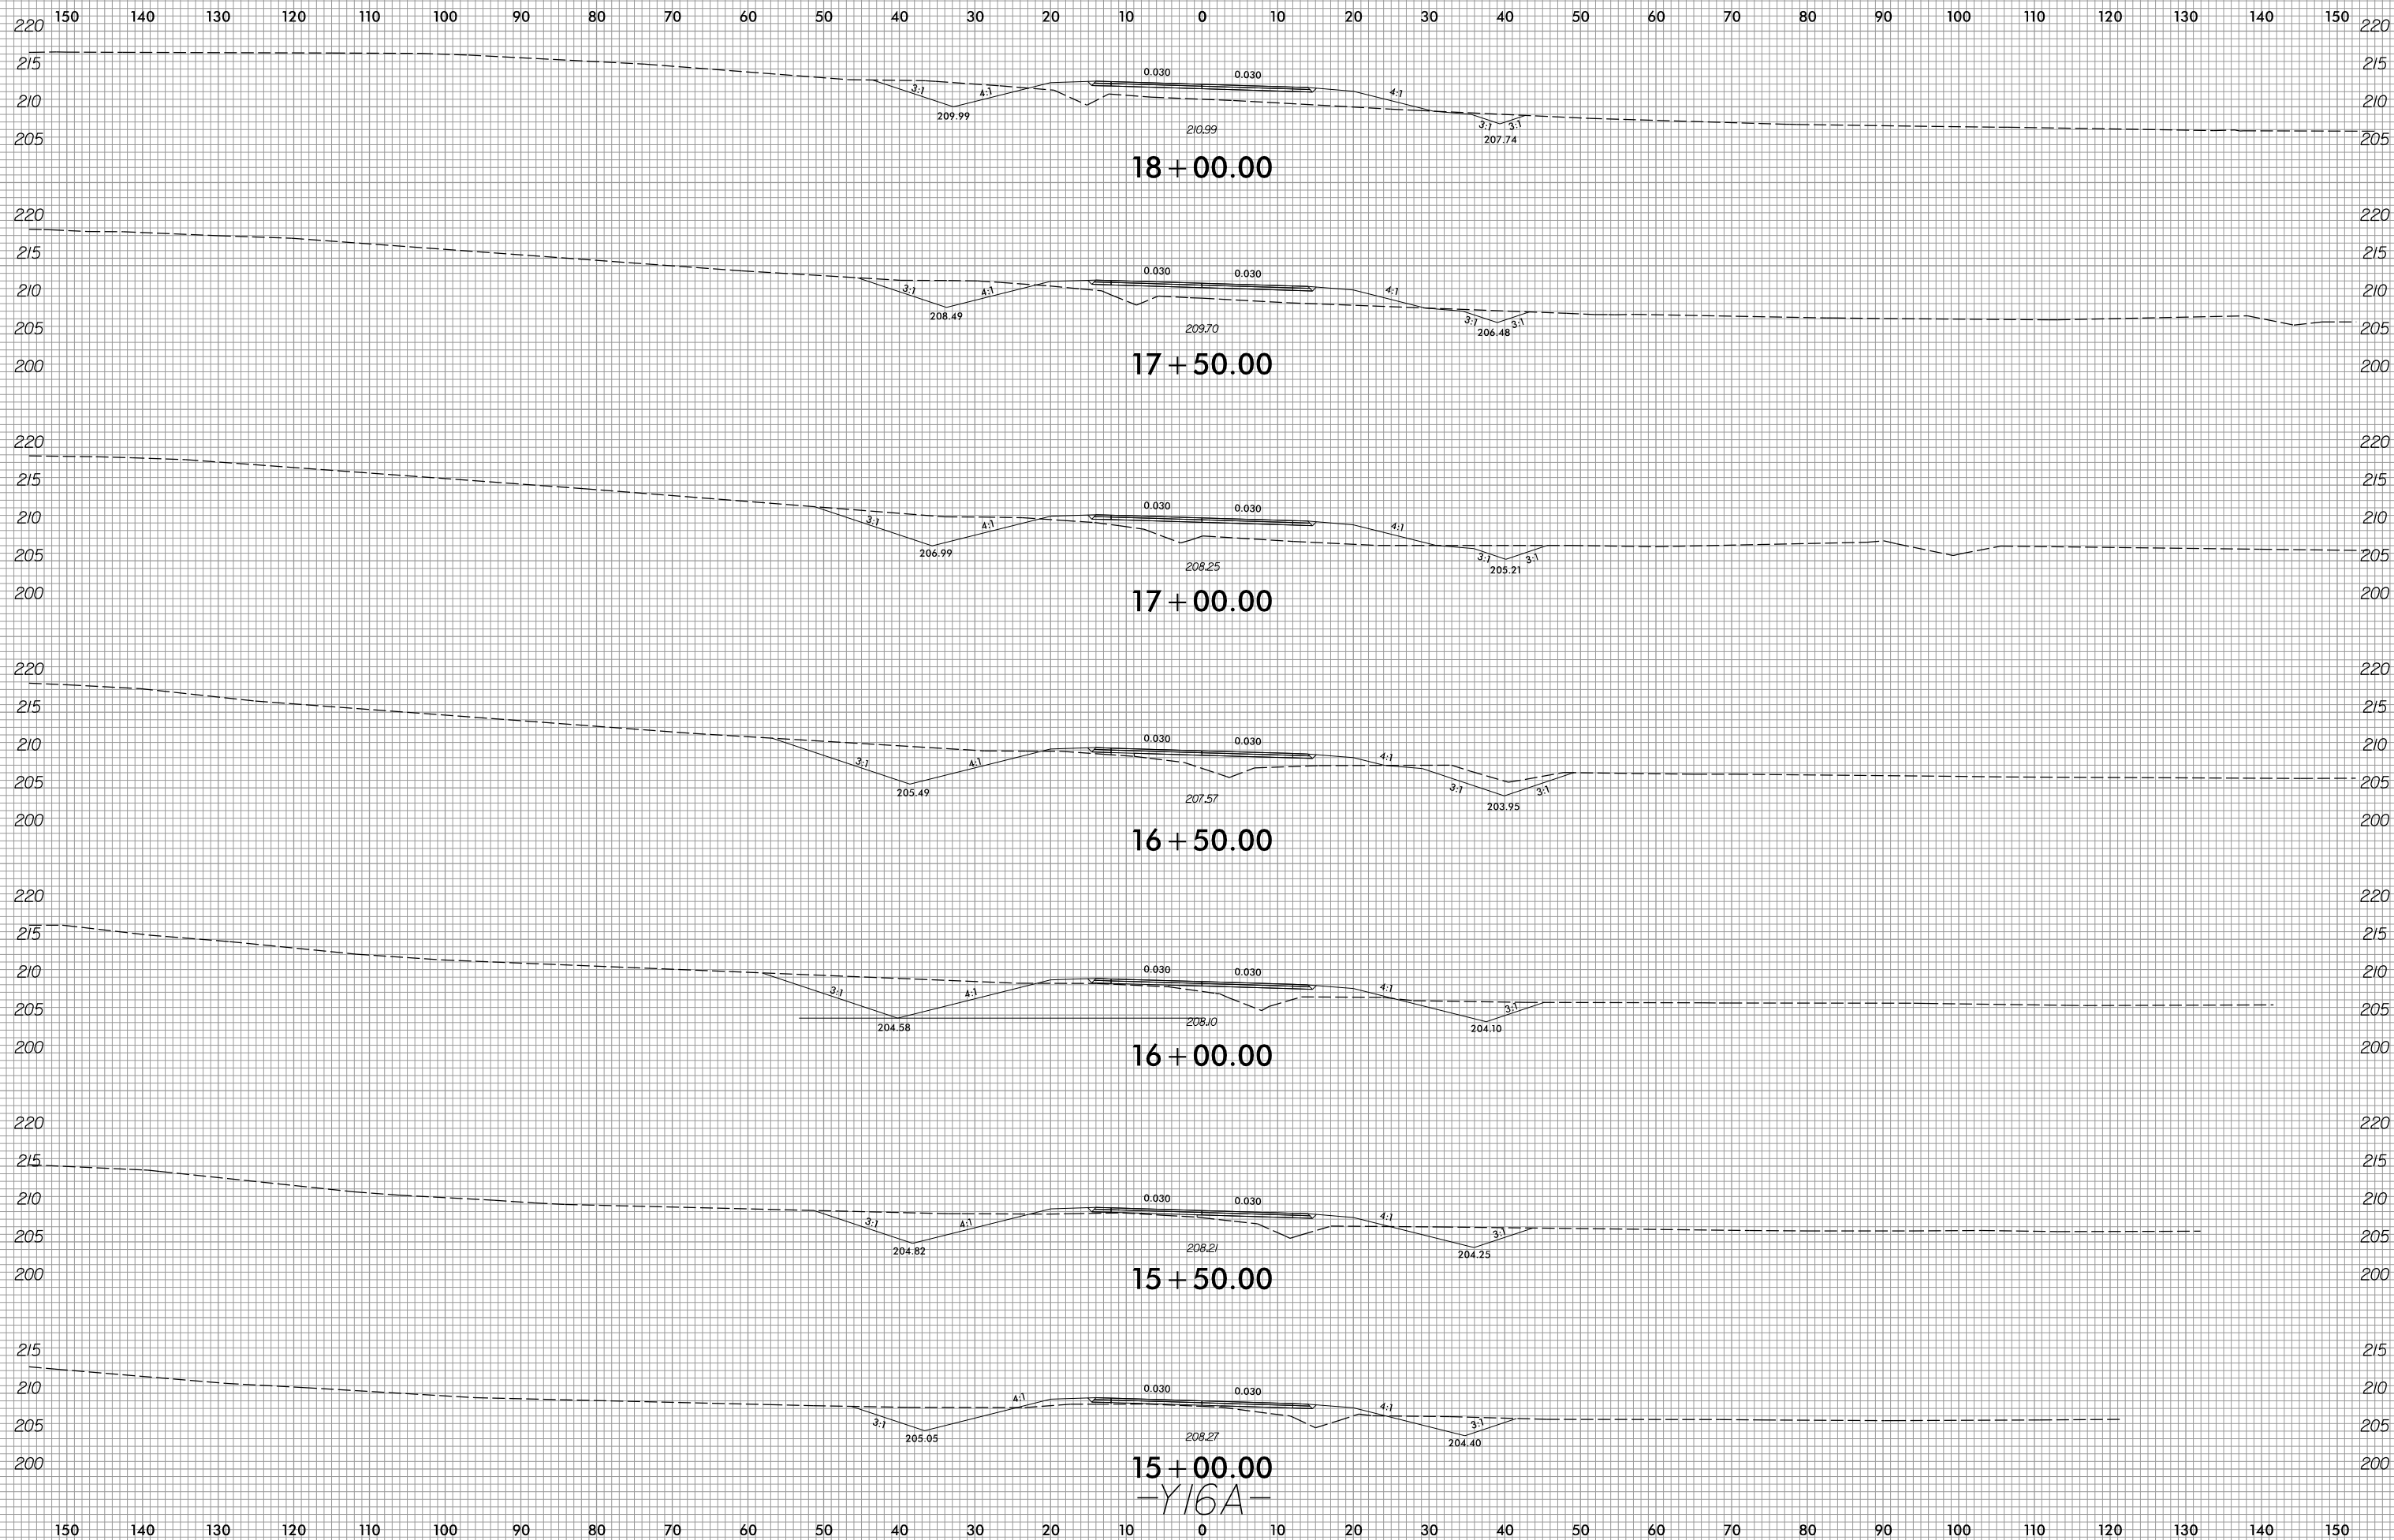

15 + 00.00
-Y16A-

2/8/2022
R:\Roadway\XSC\xp1\U2519BA_Rdy_xp1_Y16A.dgn
Munson