


8/23/99



PROJ. REFERENCE NO.  
U-2519BA

SHEET NO.  
X-176

150 140 130 120 110 100 90 80 70 60 50 40 30 20 10 0 10 20 30 40 50 60 70 80 90 100 110 120 130 140 150

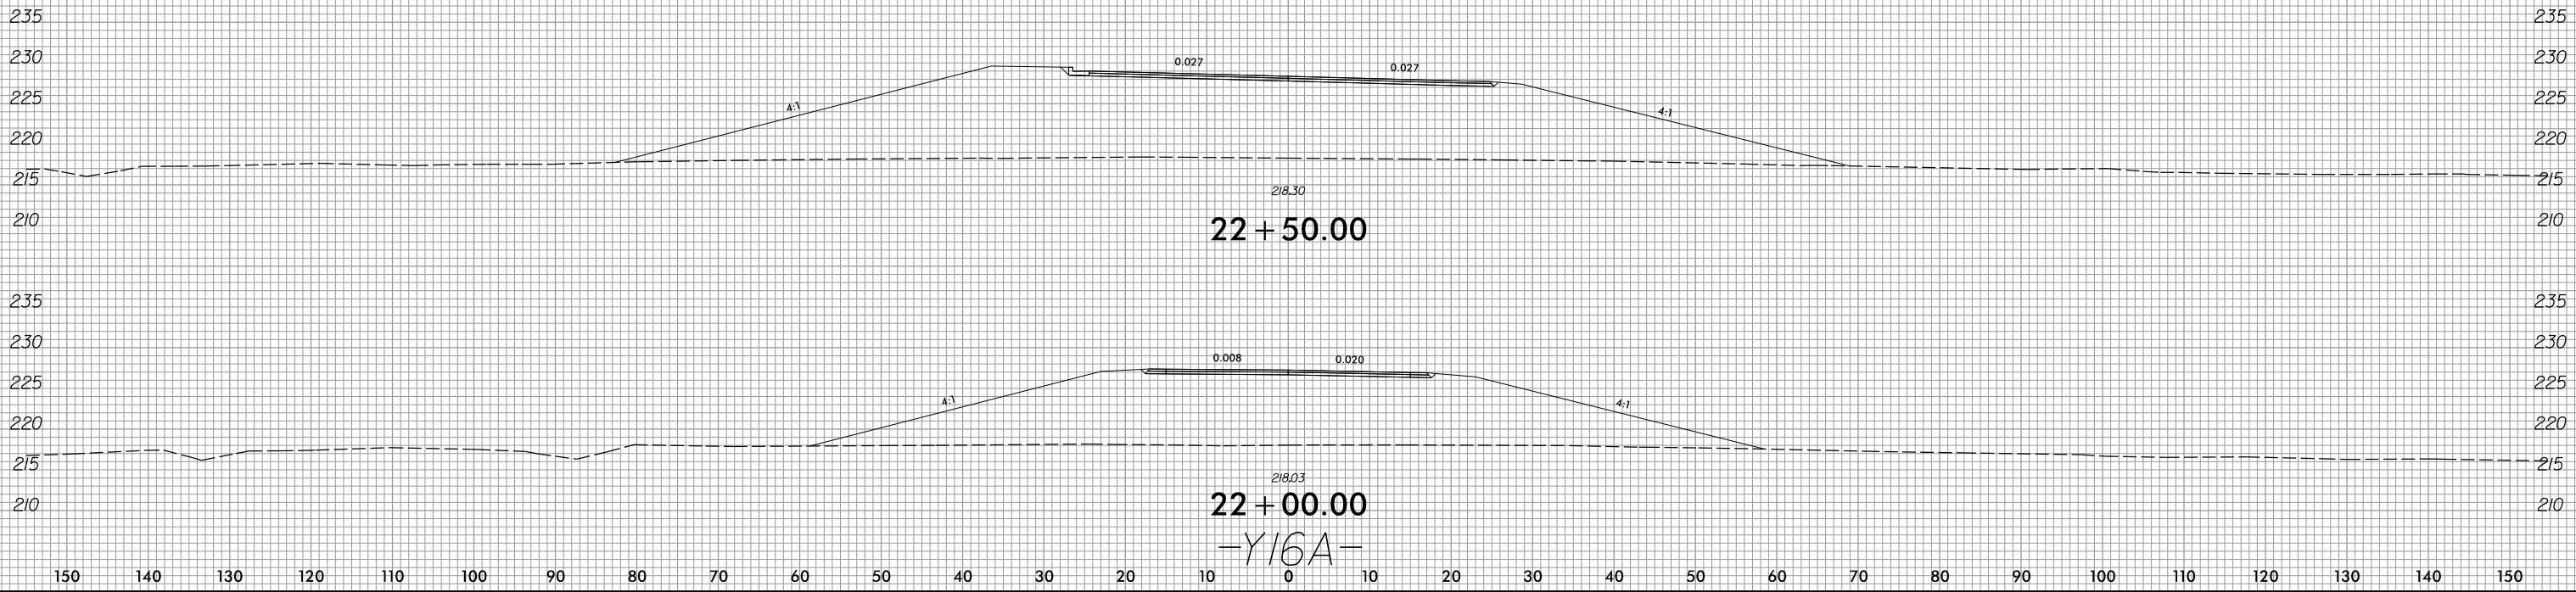

2/8/2022  
R:\Roadway\XSC\xp1\U2519BA\_Rdy\_xpl\_Y16A.dgn  
Division