


8/23/99



PROJ. REFERENCE NO.
U-2519BA

SHEET NO.
X-181

150 140 130 120 110 100 90 80 70 60 50 40 30 20 10 0 10 20 30 40 50 60 70 80 90 100 110 120 130 140 150

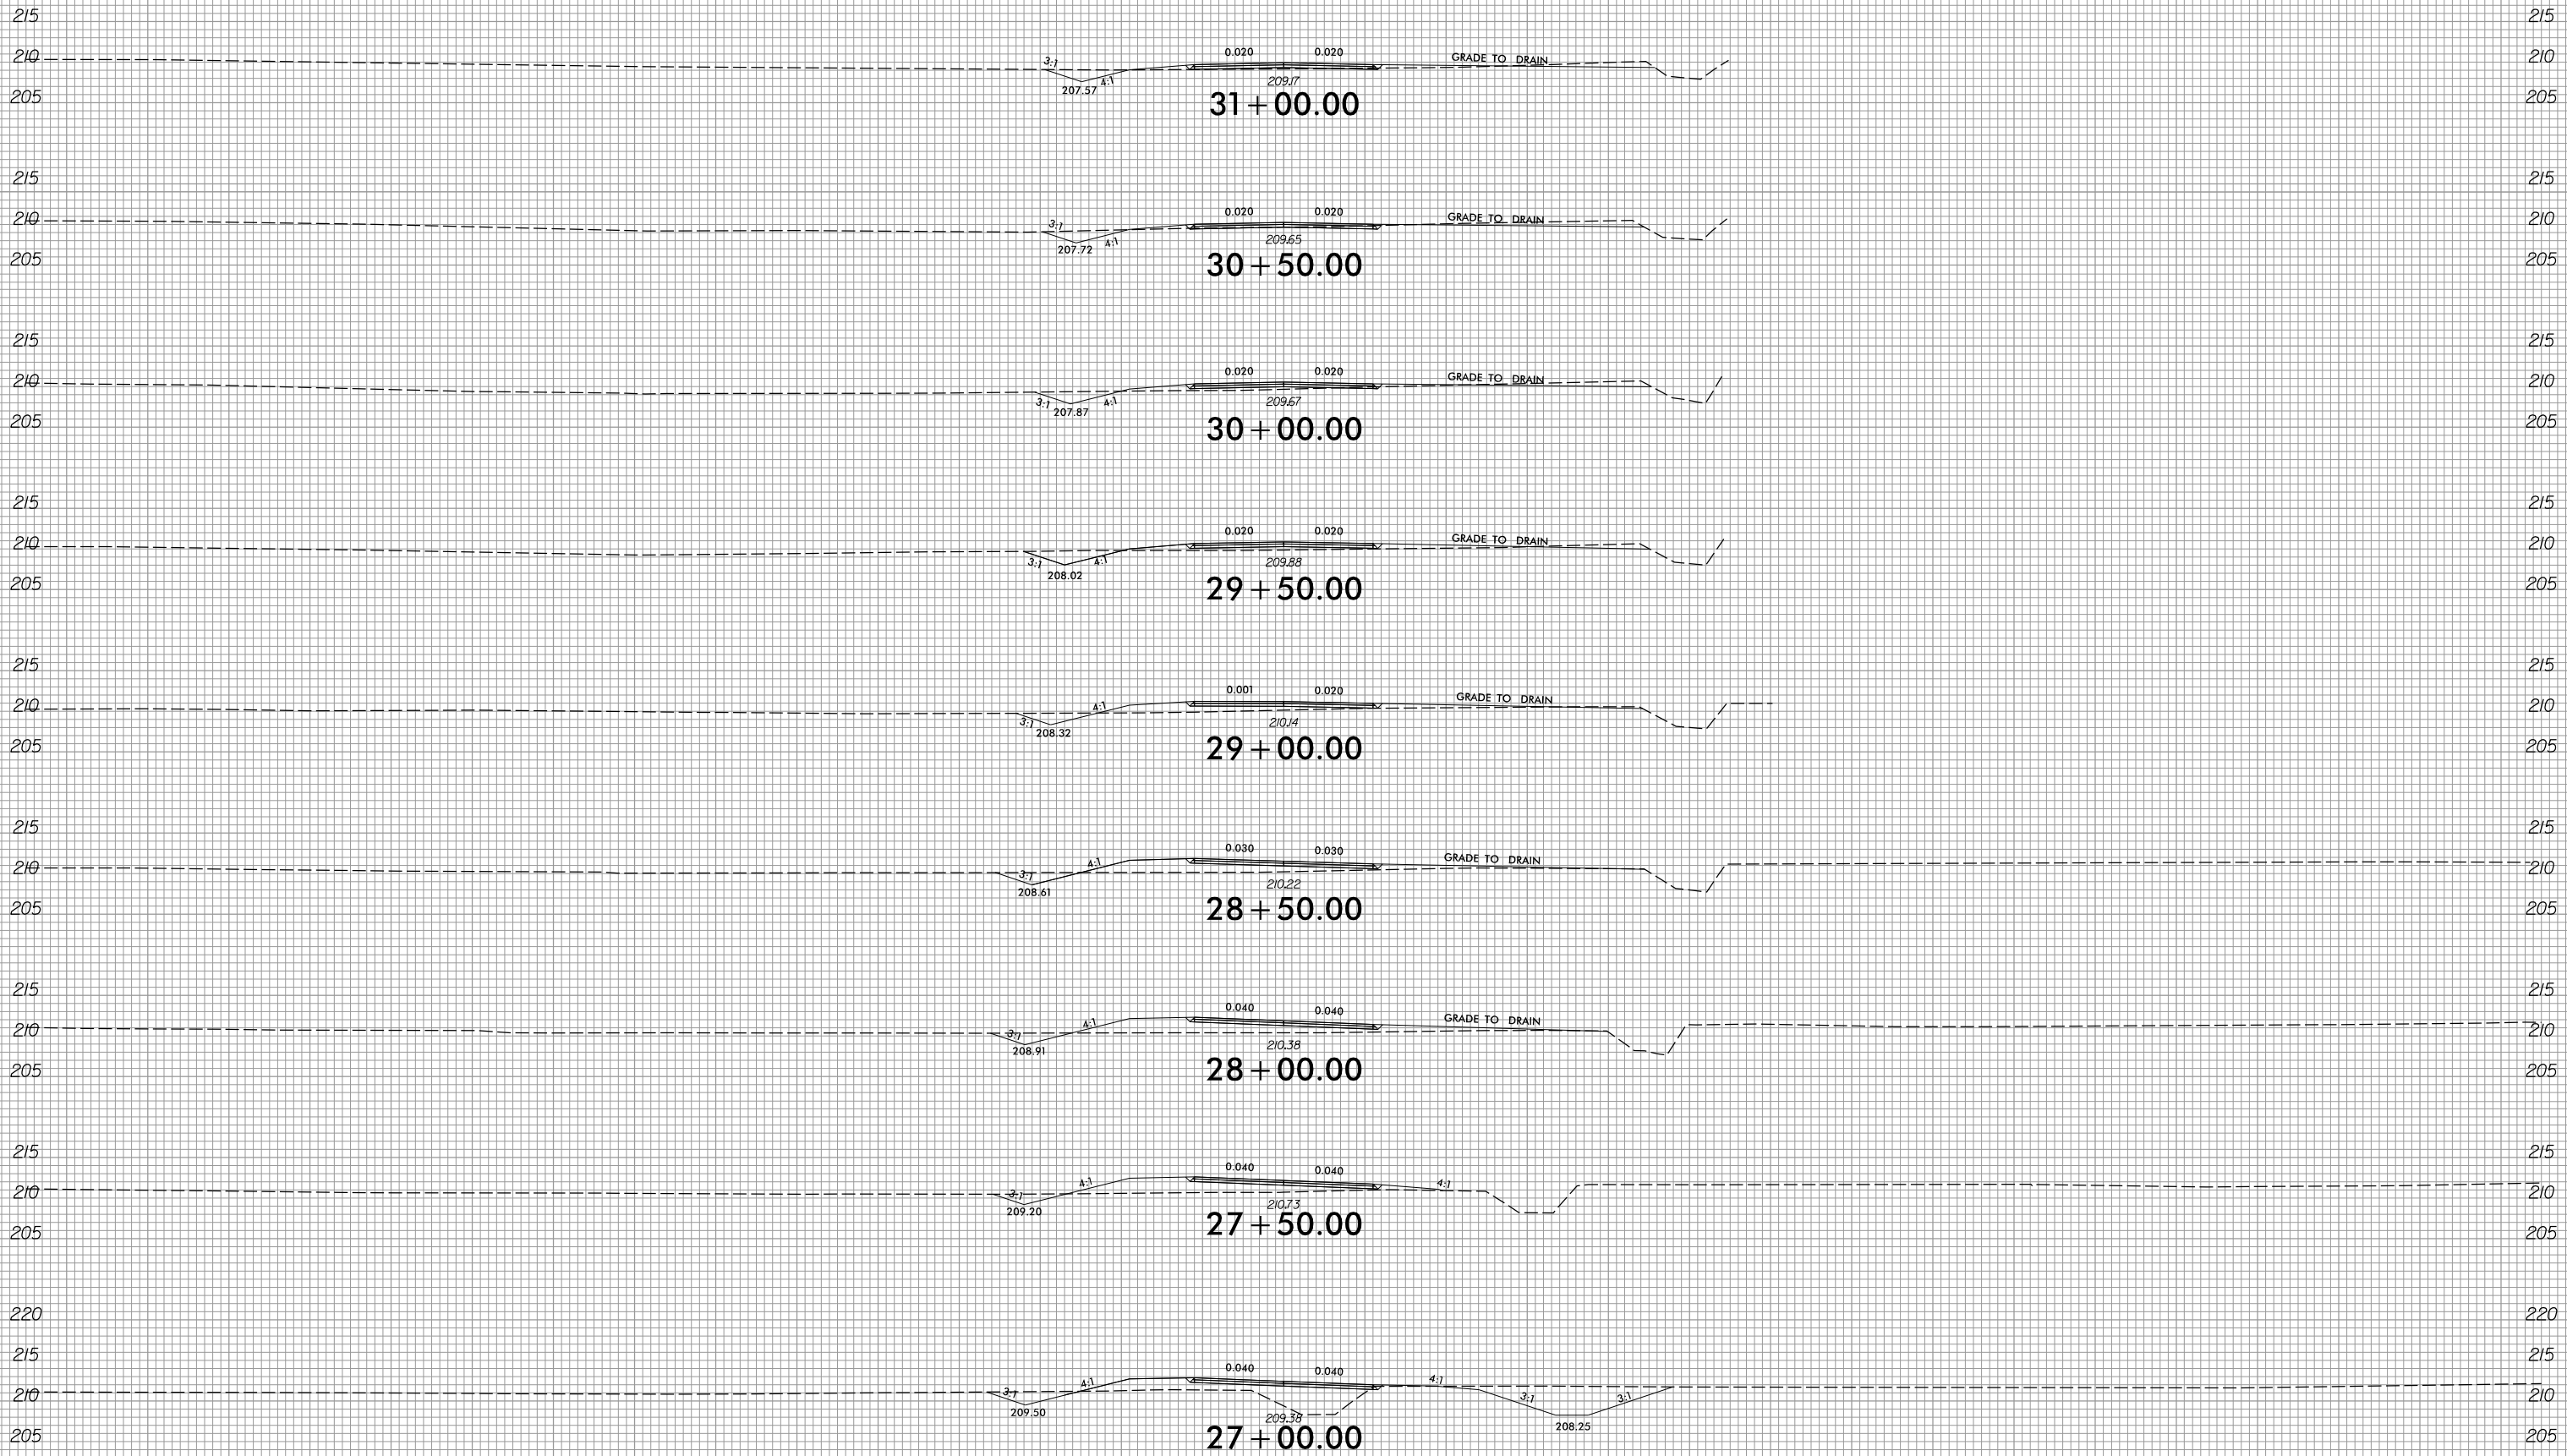

-Y16B-

2/8/2022
R:\Roadway\XSC\xp1\U2519BA_Rdy_xp1_Y16B.dgn
Munson

150 140 130 120 110 100 90 80 70 60 50 40 30 20 10 0 10 20 30 40 50 60 70 80 90 100 110 120 130 140 150