


6/23/16




PROJ. REFERENCE NO.	SHEET NO.
U-2519BA	X-186


150 140 130 120 110 100 90 80 70 60 50 40 30 20 10 0 10 20 30 40 50 60 70 80 90 100 110 120 130 140 150

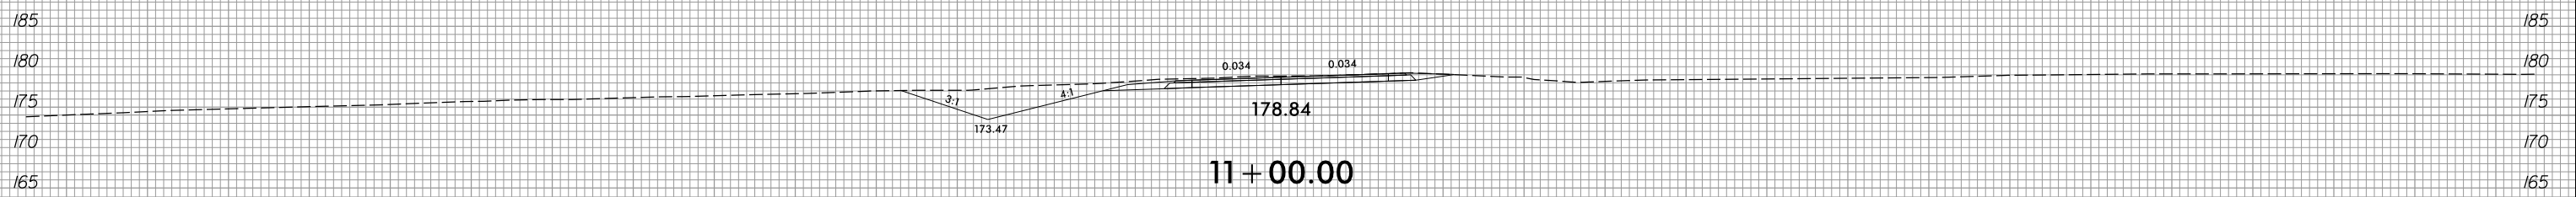


11 + 00.00

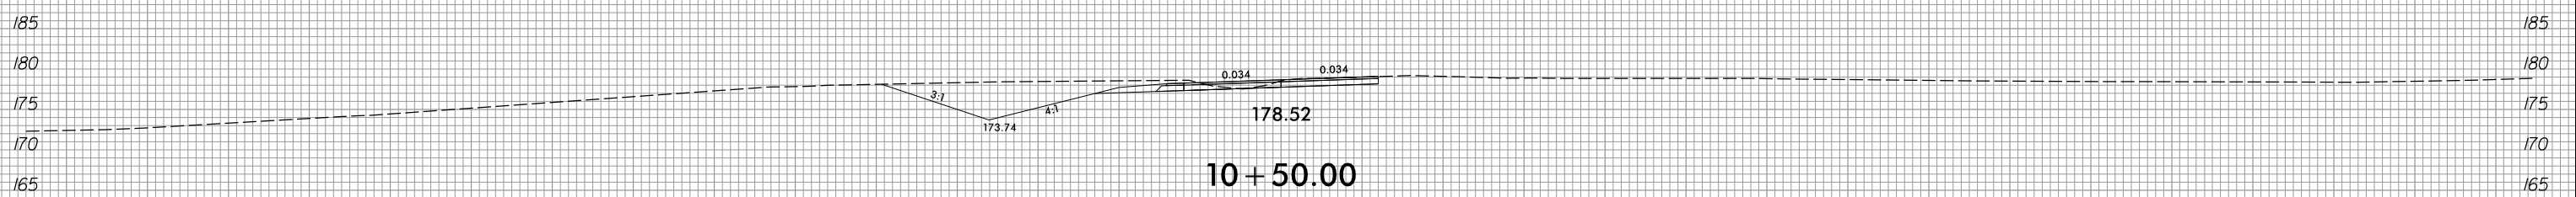


10 + 50.00

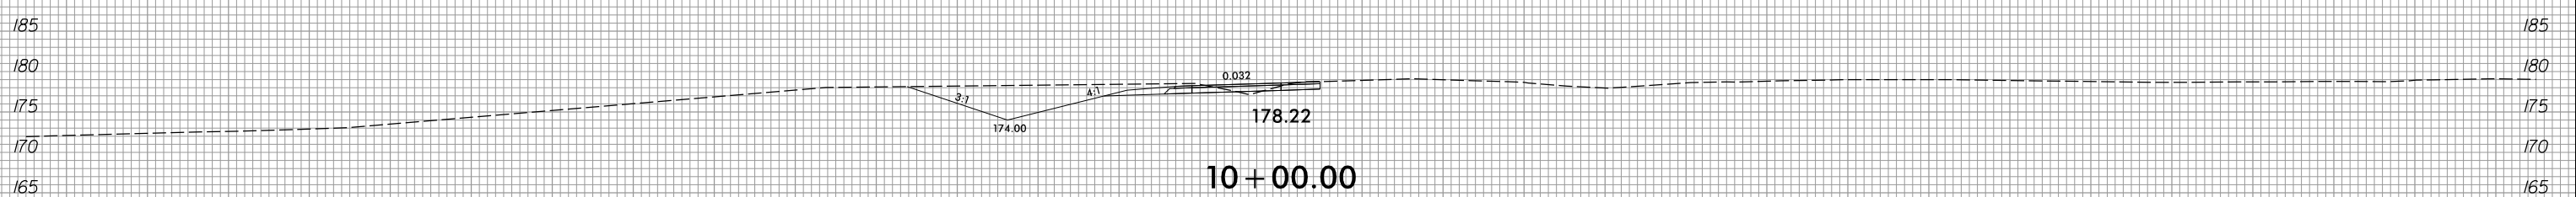


10 + 00.00

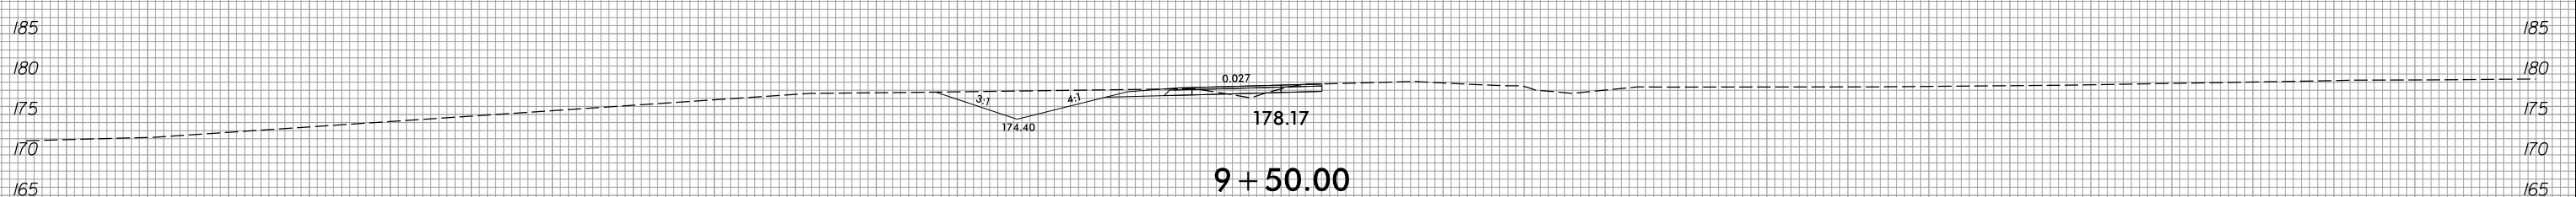

9 + 50.00

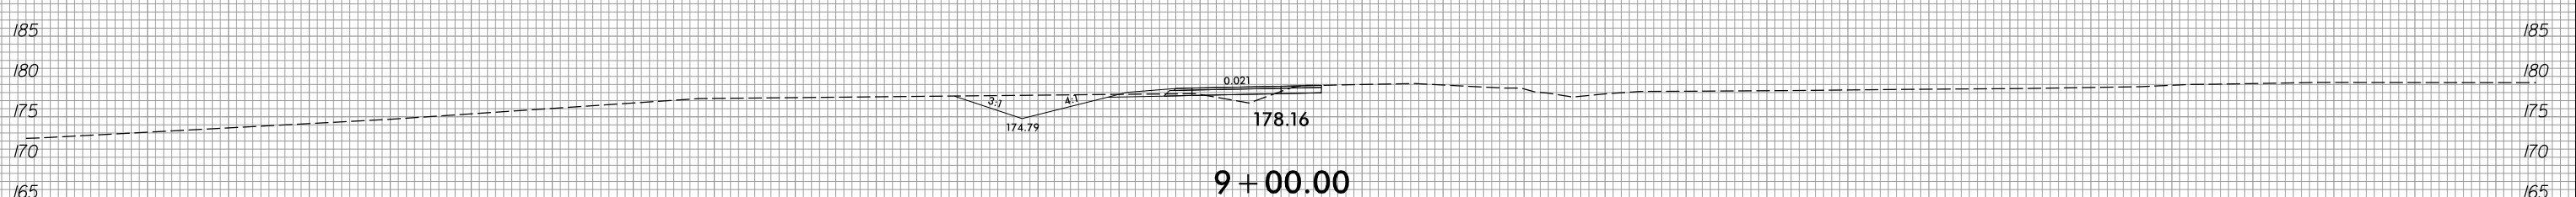

9 + 00.00

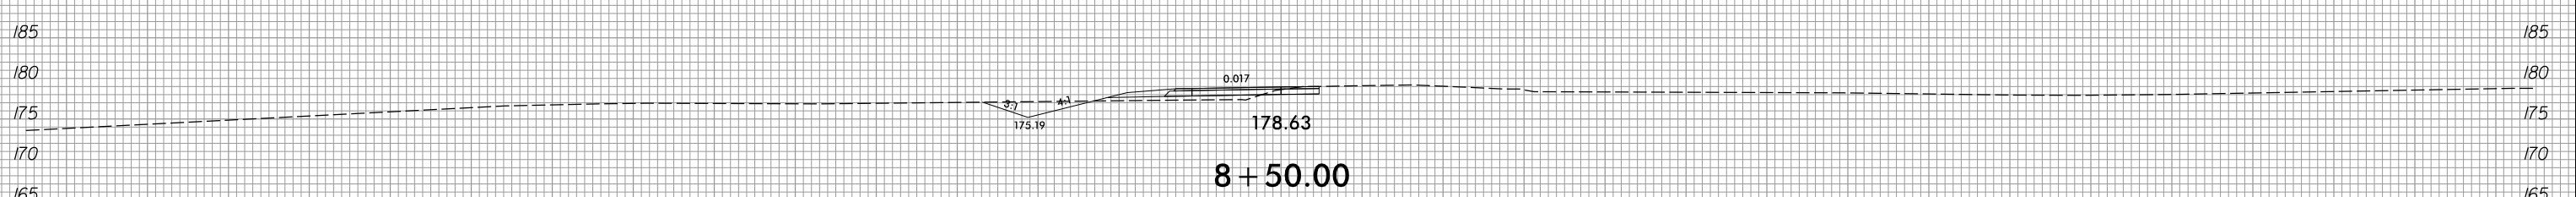

8 + 50.00

-Y13DET-

150 140 130 120 110 100 90 80 70 60 50 40 30 20 10 0 10 20 30 40 50 60 70 80 90 100 110 120 130 140 150

2/8/2022
 R:\Roadway\XSC\Xp1\U2519BA_Rdy_xp1_Y13DET.dgn
 jinson