


6/23/16



PROJ. REFERENCE NO.  
U-2519BA

SHEET NO.  
X-190

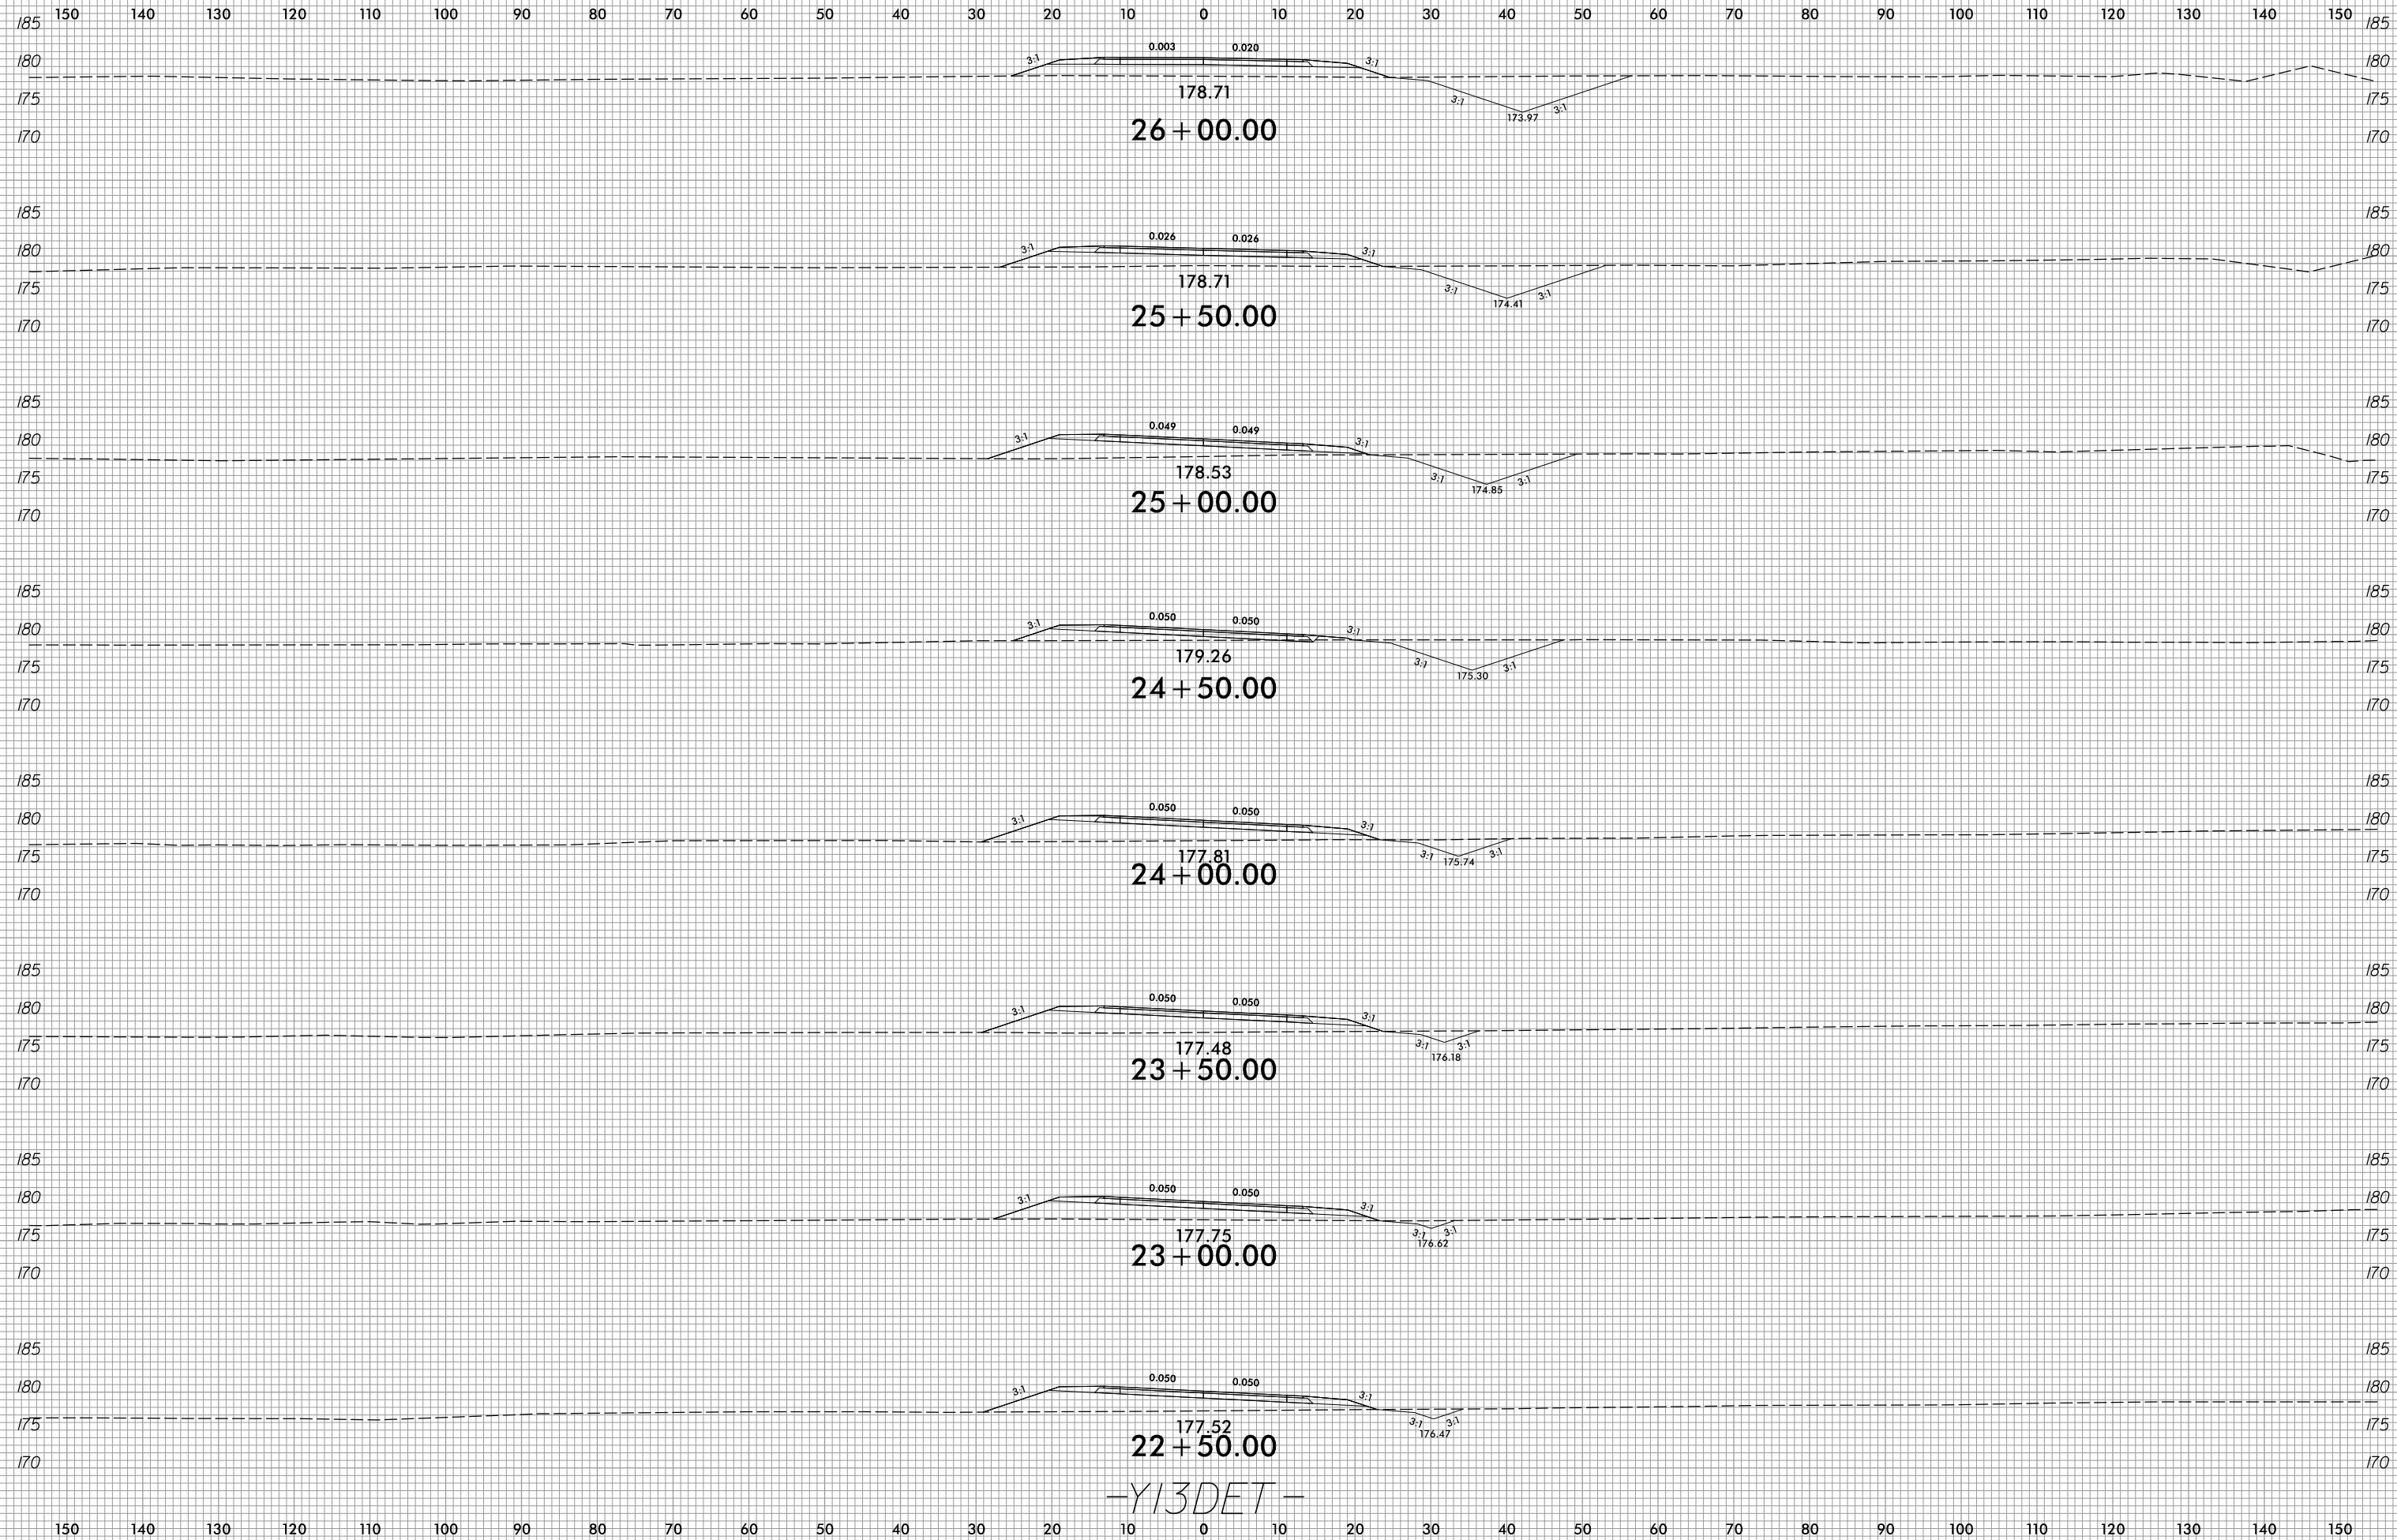

-Y13DET-

2/8/2022  
R:\Roadway\XSC\expl\U2519BA\_Rdy\_xpl\_Y13DET.dgn  
jinson