


6/23/16



PROJ. REFERENCE NO.  
U-2519BA

SHEET NO.  
X-196

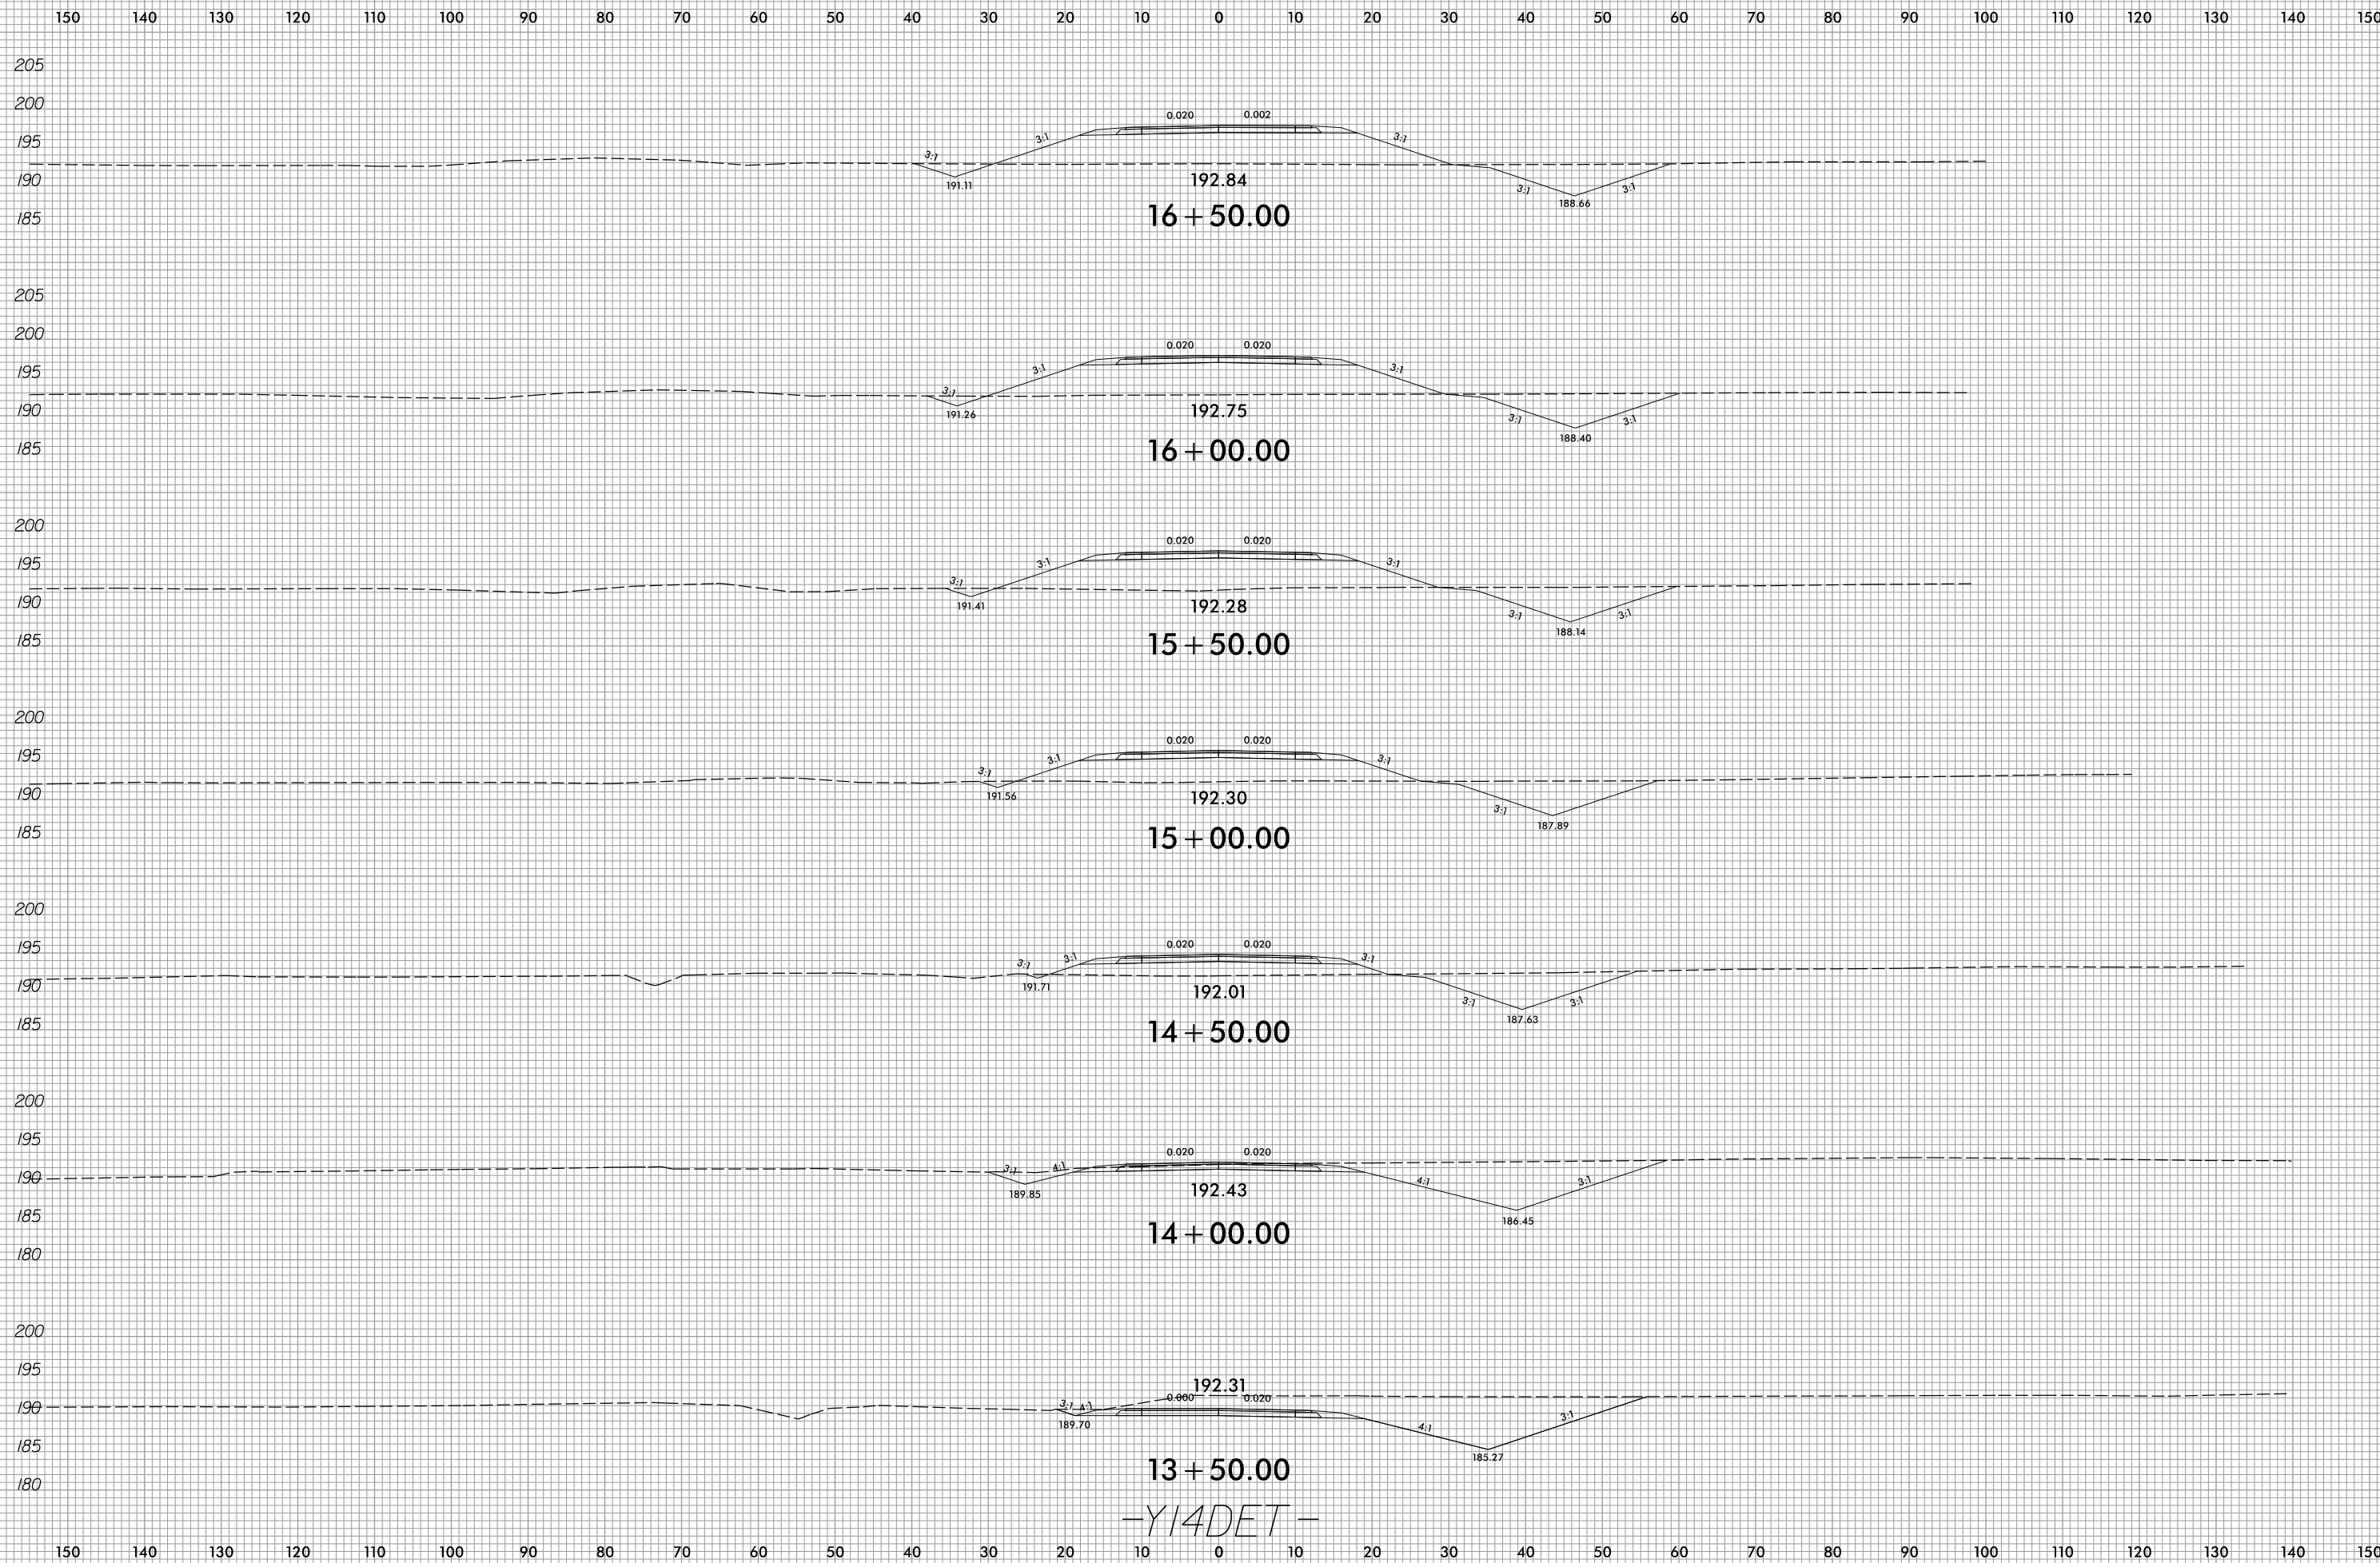

2/8/2022  
R:\Roadway\XSC\Xp1\U2519BA\_Rdy\_xp1\_Y14DET.dgn  
jlinson

-Y14DET-