



8/23/99

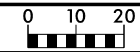

PROJ. REFERENCE NO.
U-2519BB

SHEET NO.
X-7

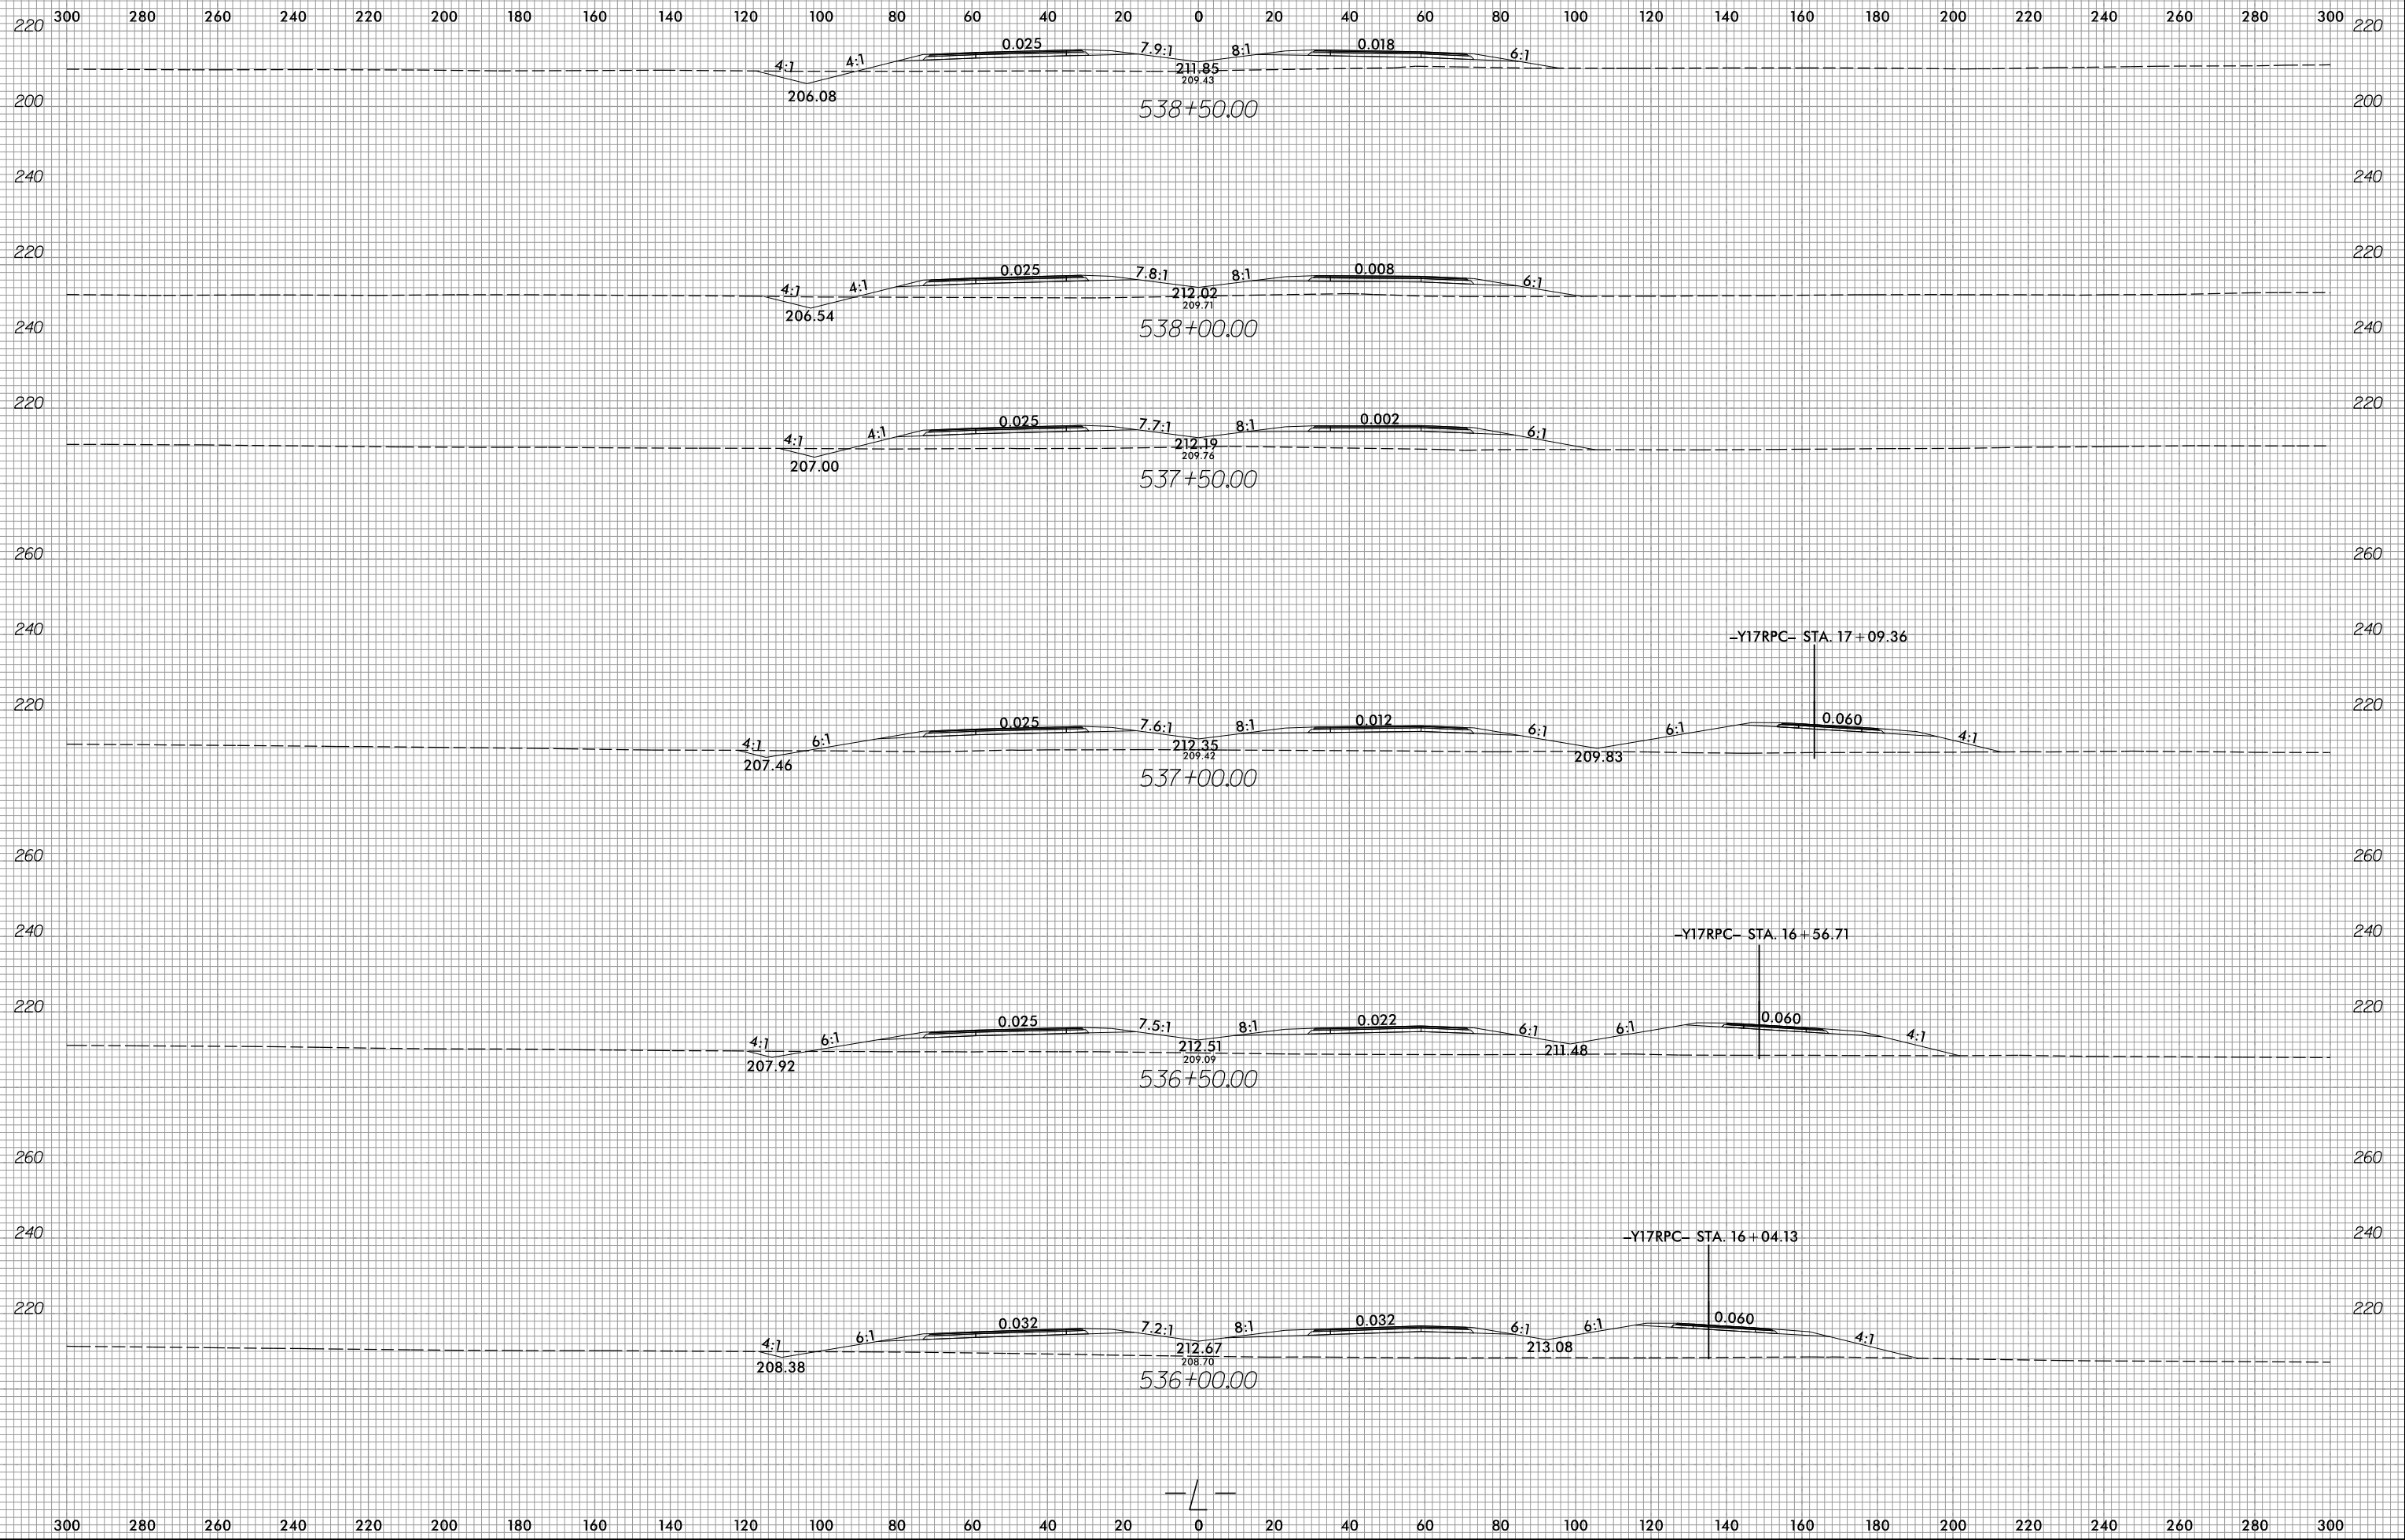

2/3/2022
E:\Projects\XSC\U2519BB.rdy-XPL.L.dgn
Erica.Martin