


8/23/99



PROJ. REFERENCE NO.	SHEET NO.
U-2519BB	X-8

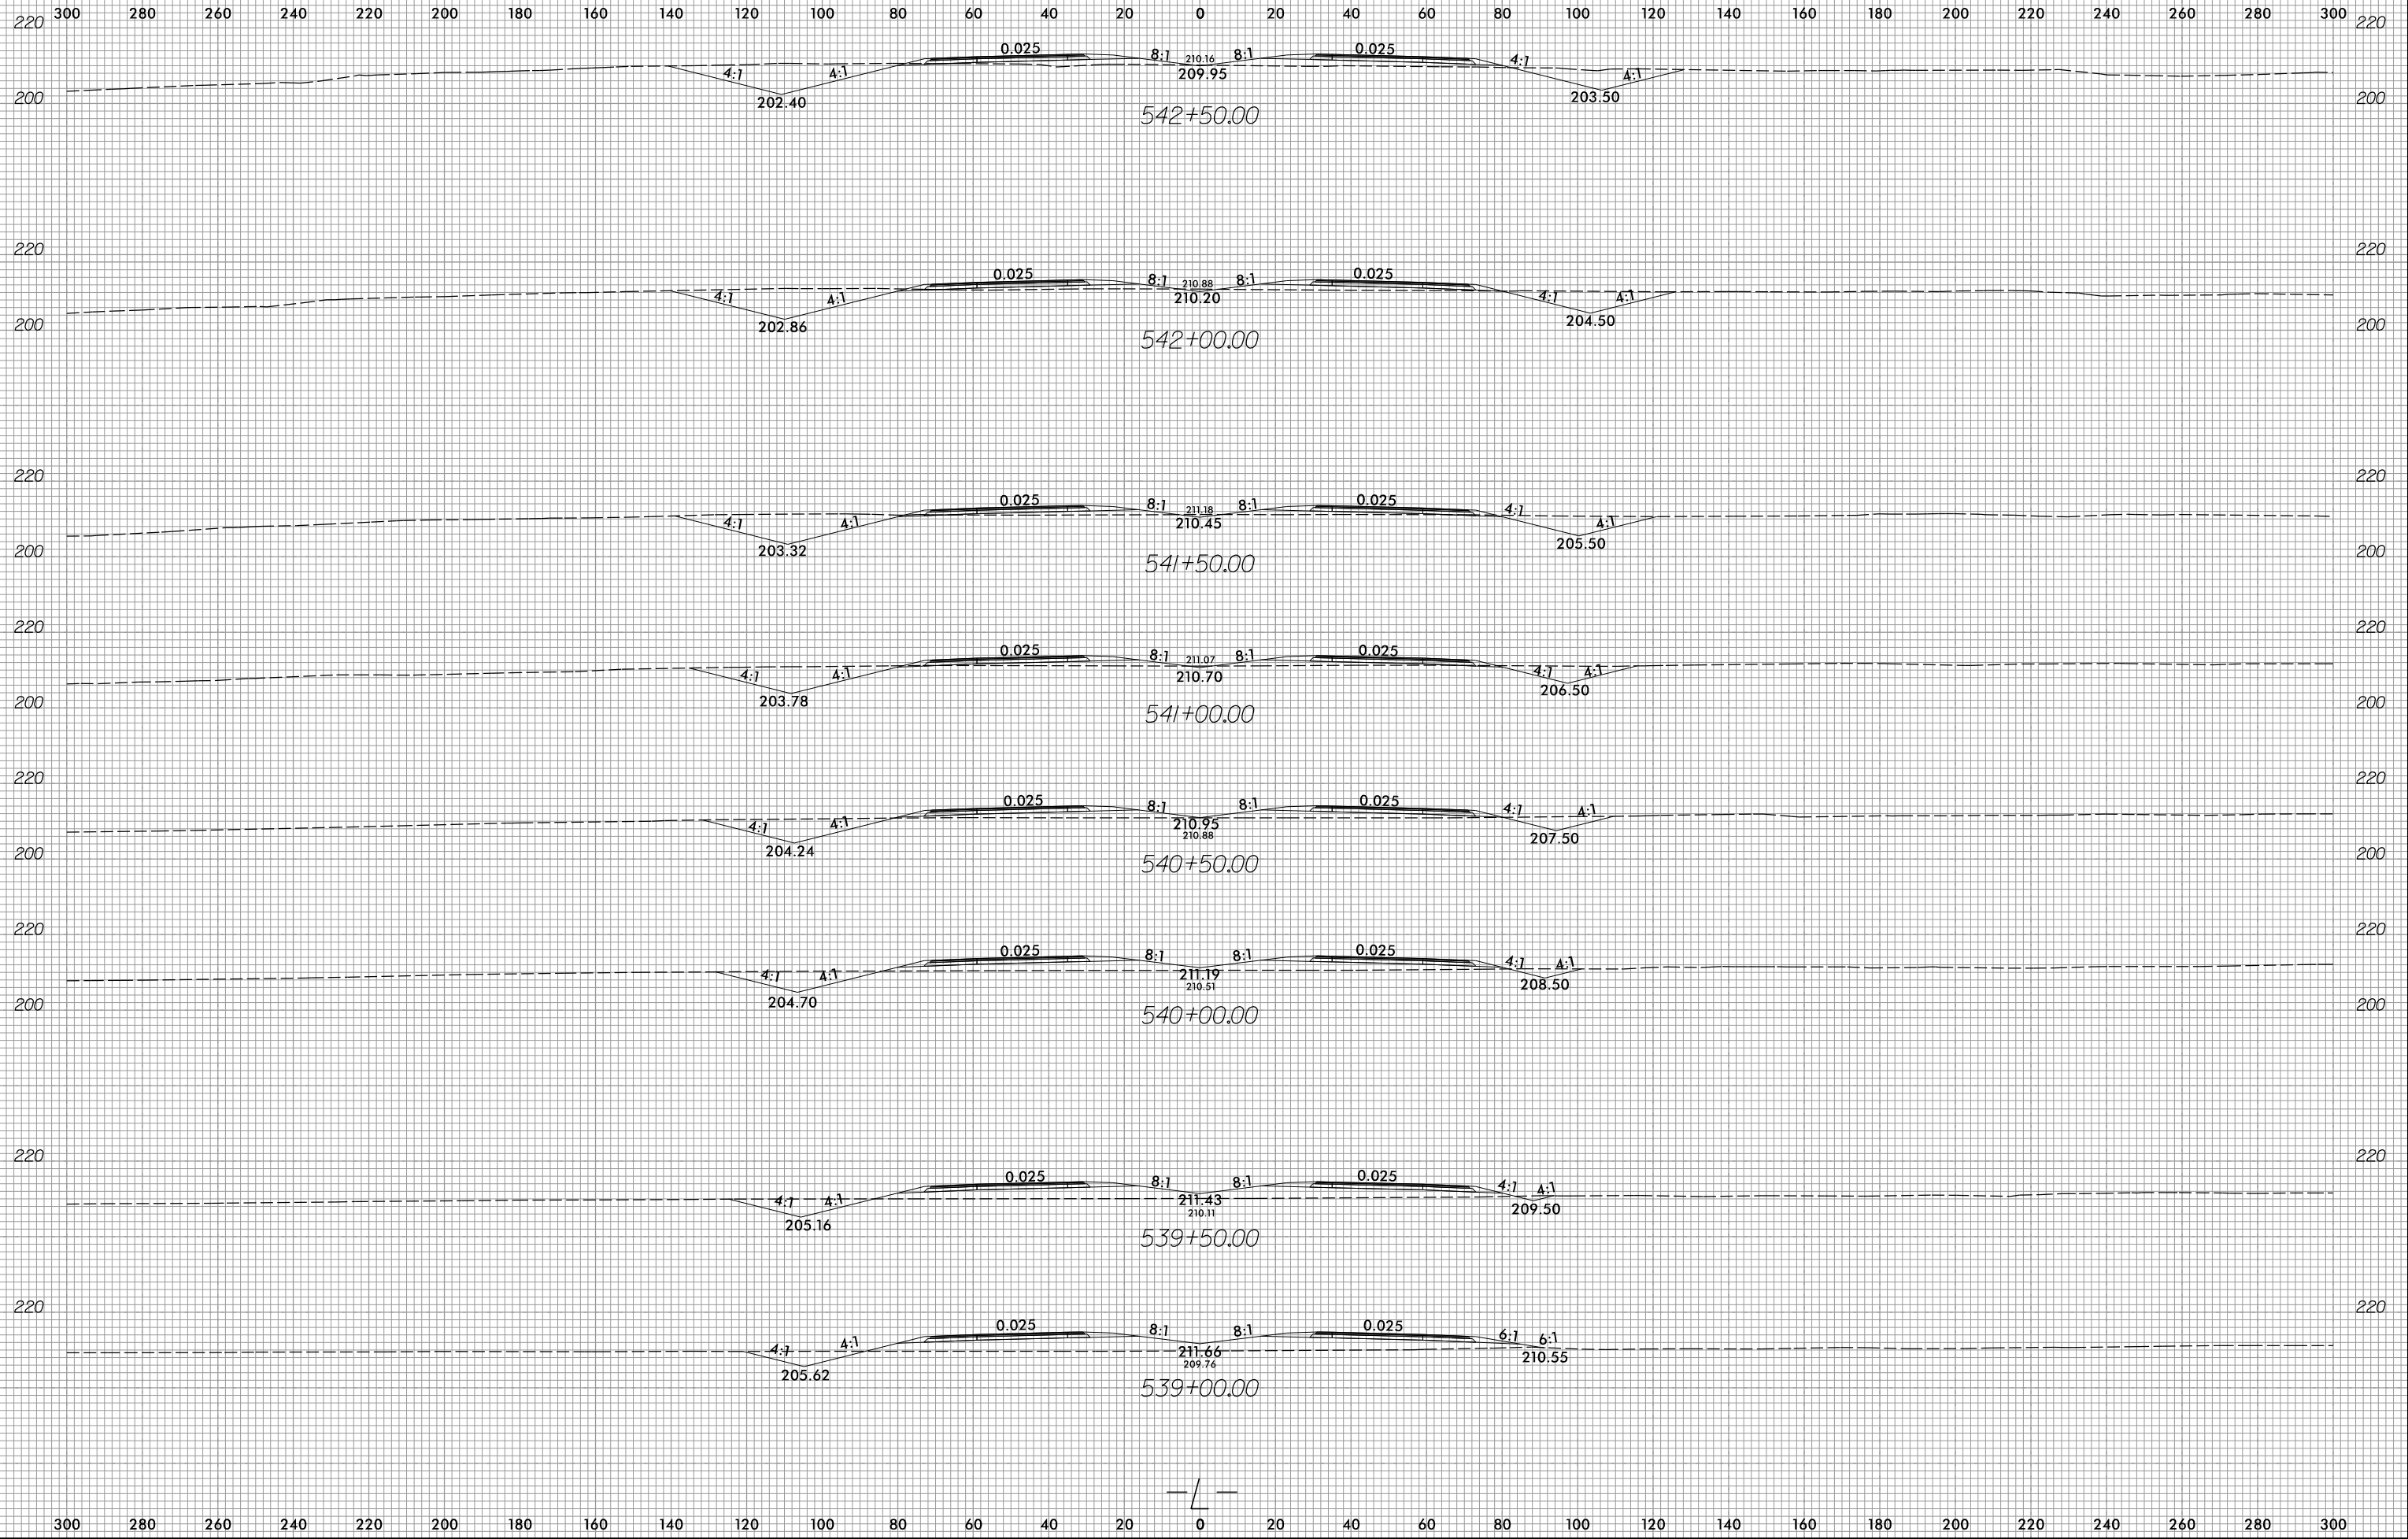

2/3/2022
E:\Projects\XSC\U2519BB.rdy-XPL.L.dgn
Erica.Martin

